



Robert C. Wilson et al

Lowell Dillion

SITE PLAN
Scale: 1" = 500'


Robert C. Wilson et al
D.B. 234, Pg. 80, 81

Gerald D. Braskett &
Ercell M. Brasket
0.439 Ac.
D.B. 234, Pg. 59.

0.188 Ac.

Gerald D. Braskett &
Ercell M. Brasket
0.927 Ac.
D.B. 232, Pg. 32

Lowell Dillion
3.525 Acres
D.B. 209, Pg. 314

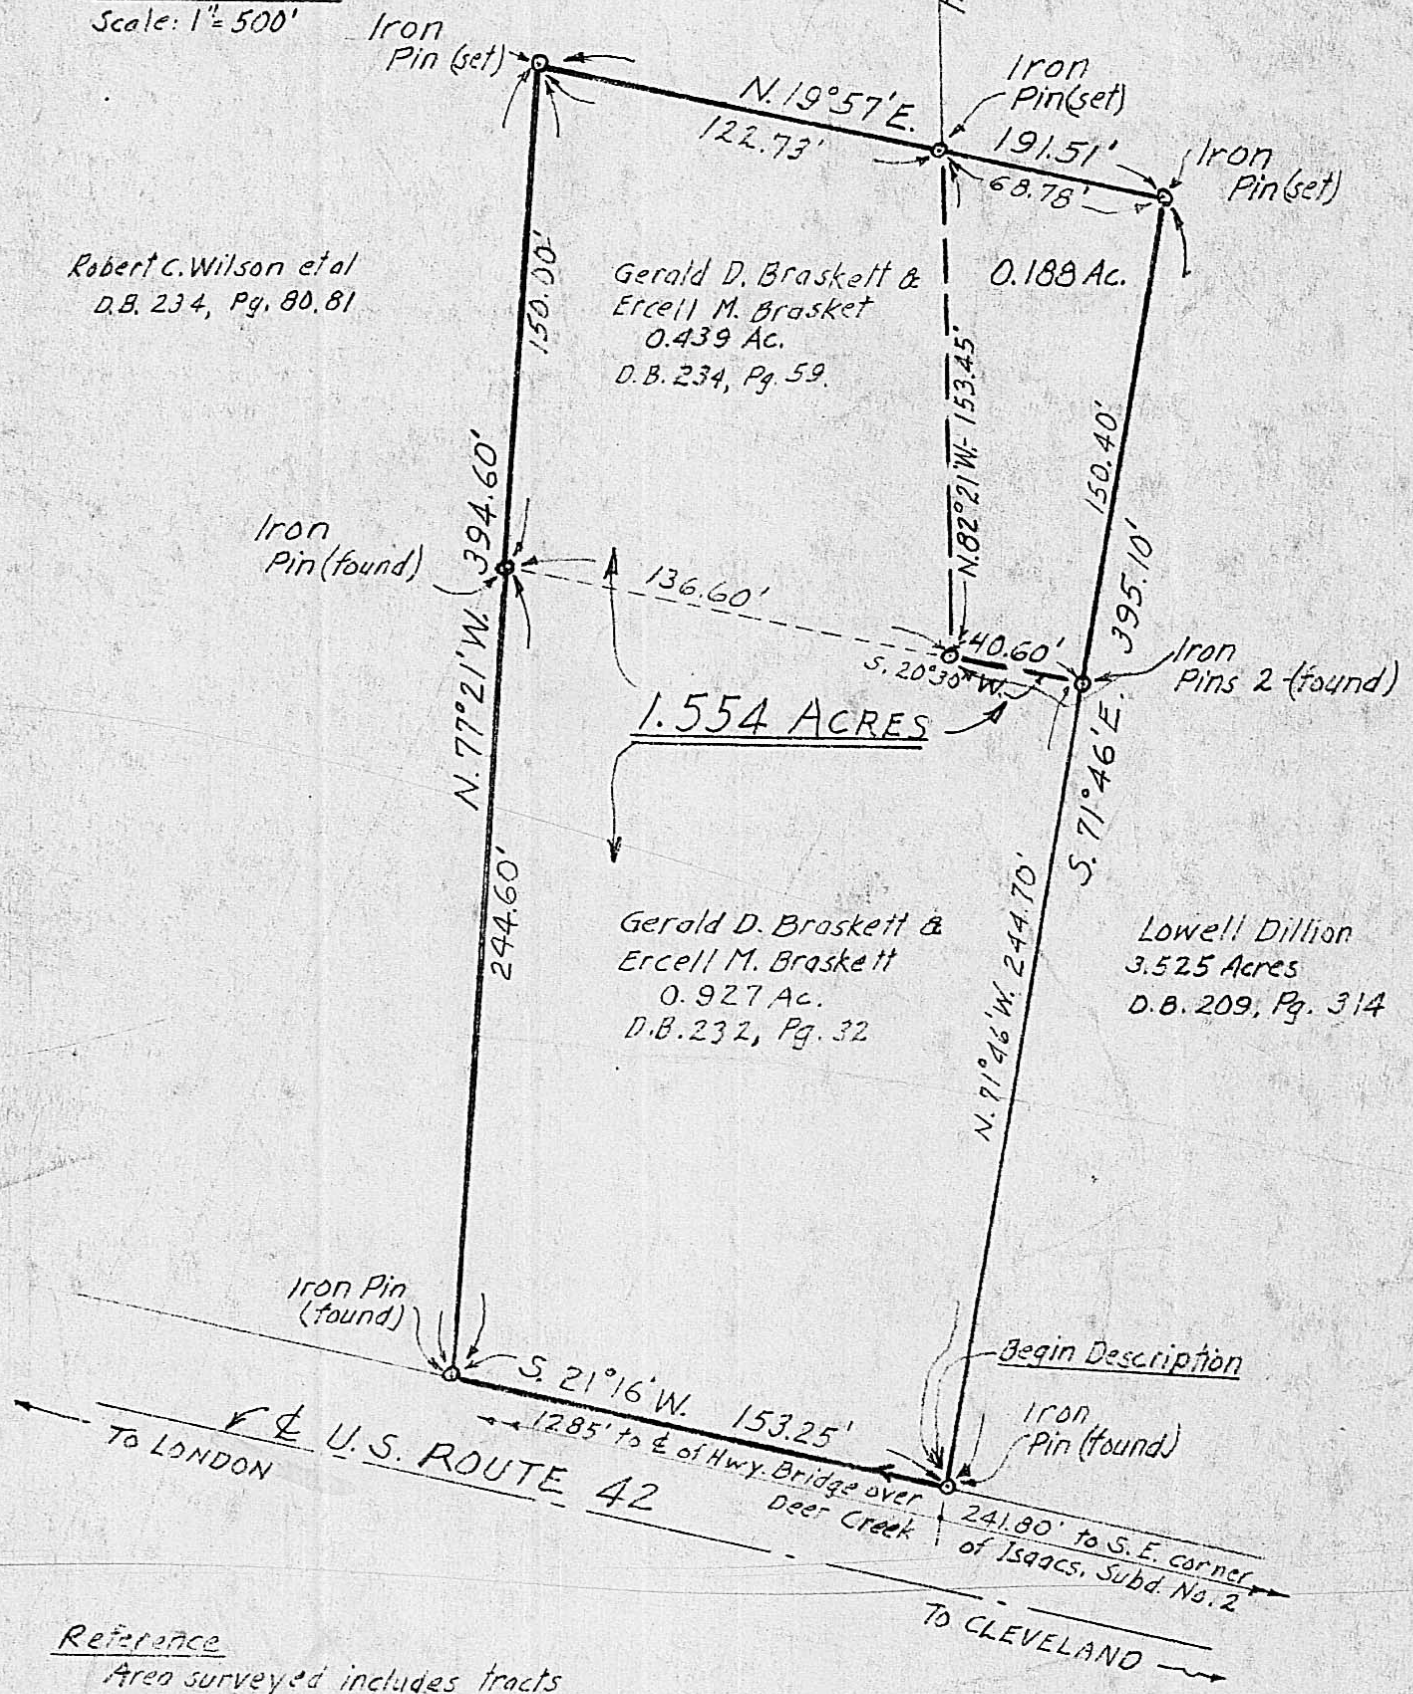

Reference

Area surveyed includes tracts covered by Deed Book 234, Page 59; Deed Book 232, Page 32; and a portion of tract described in Deed Book 209, Page 314 of the Madison County, Ohio records. This survey does not agree entirely with the survey descriptions in Deed Books 234 and 232, but is in accordance with iron pins as found in the field.

SURVEY OF A 1.554 ACRE TRACT
VIRGINIA MILITARY SURVEY No 3902
DEER CREEK TOWNSHIP
MADISON COUNTY, OHIO
Scale: 1" = 60' May, 1978
SURVEYED FOR
MR. GERALD D. BRASKETT

Surveyed by:
Lowell W. Probasco
Registered Surveyor No. 2496

256