


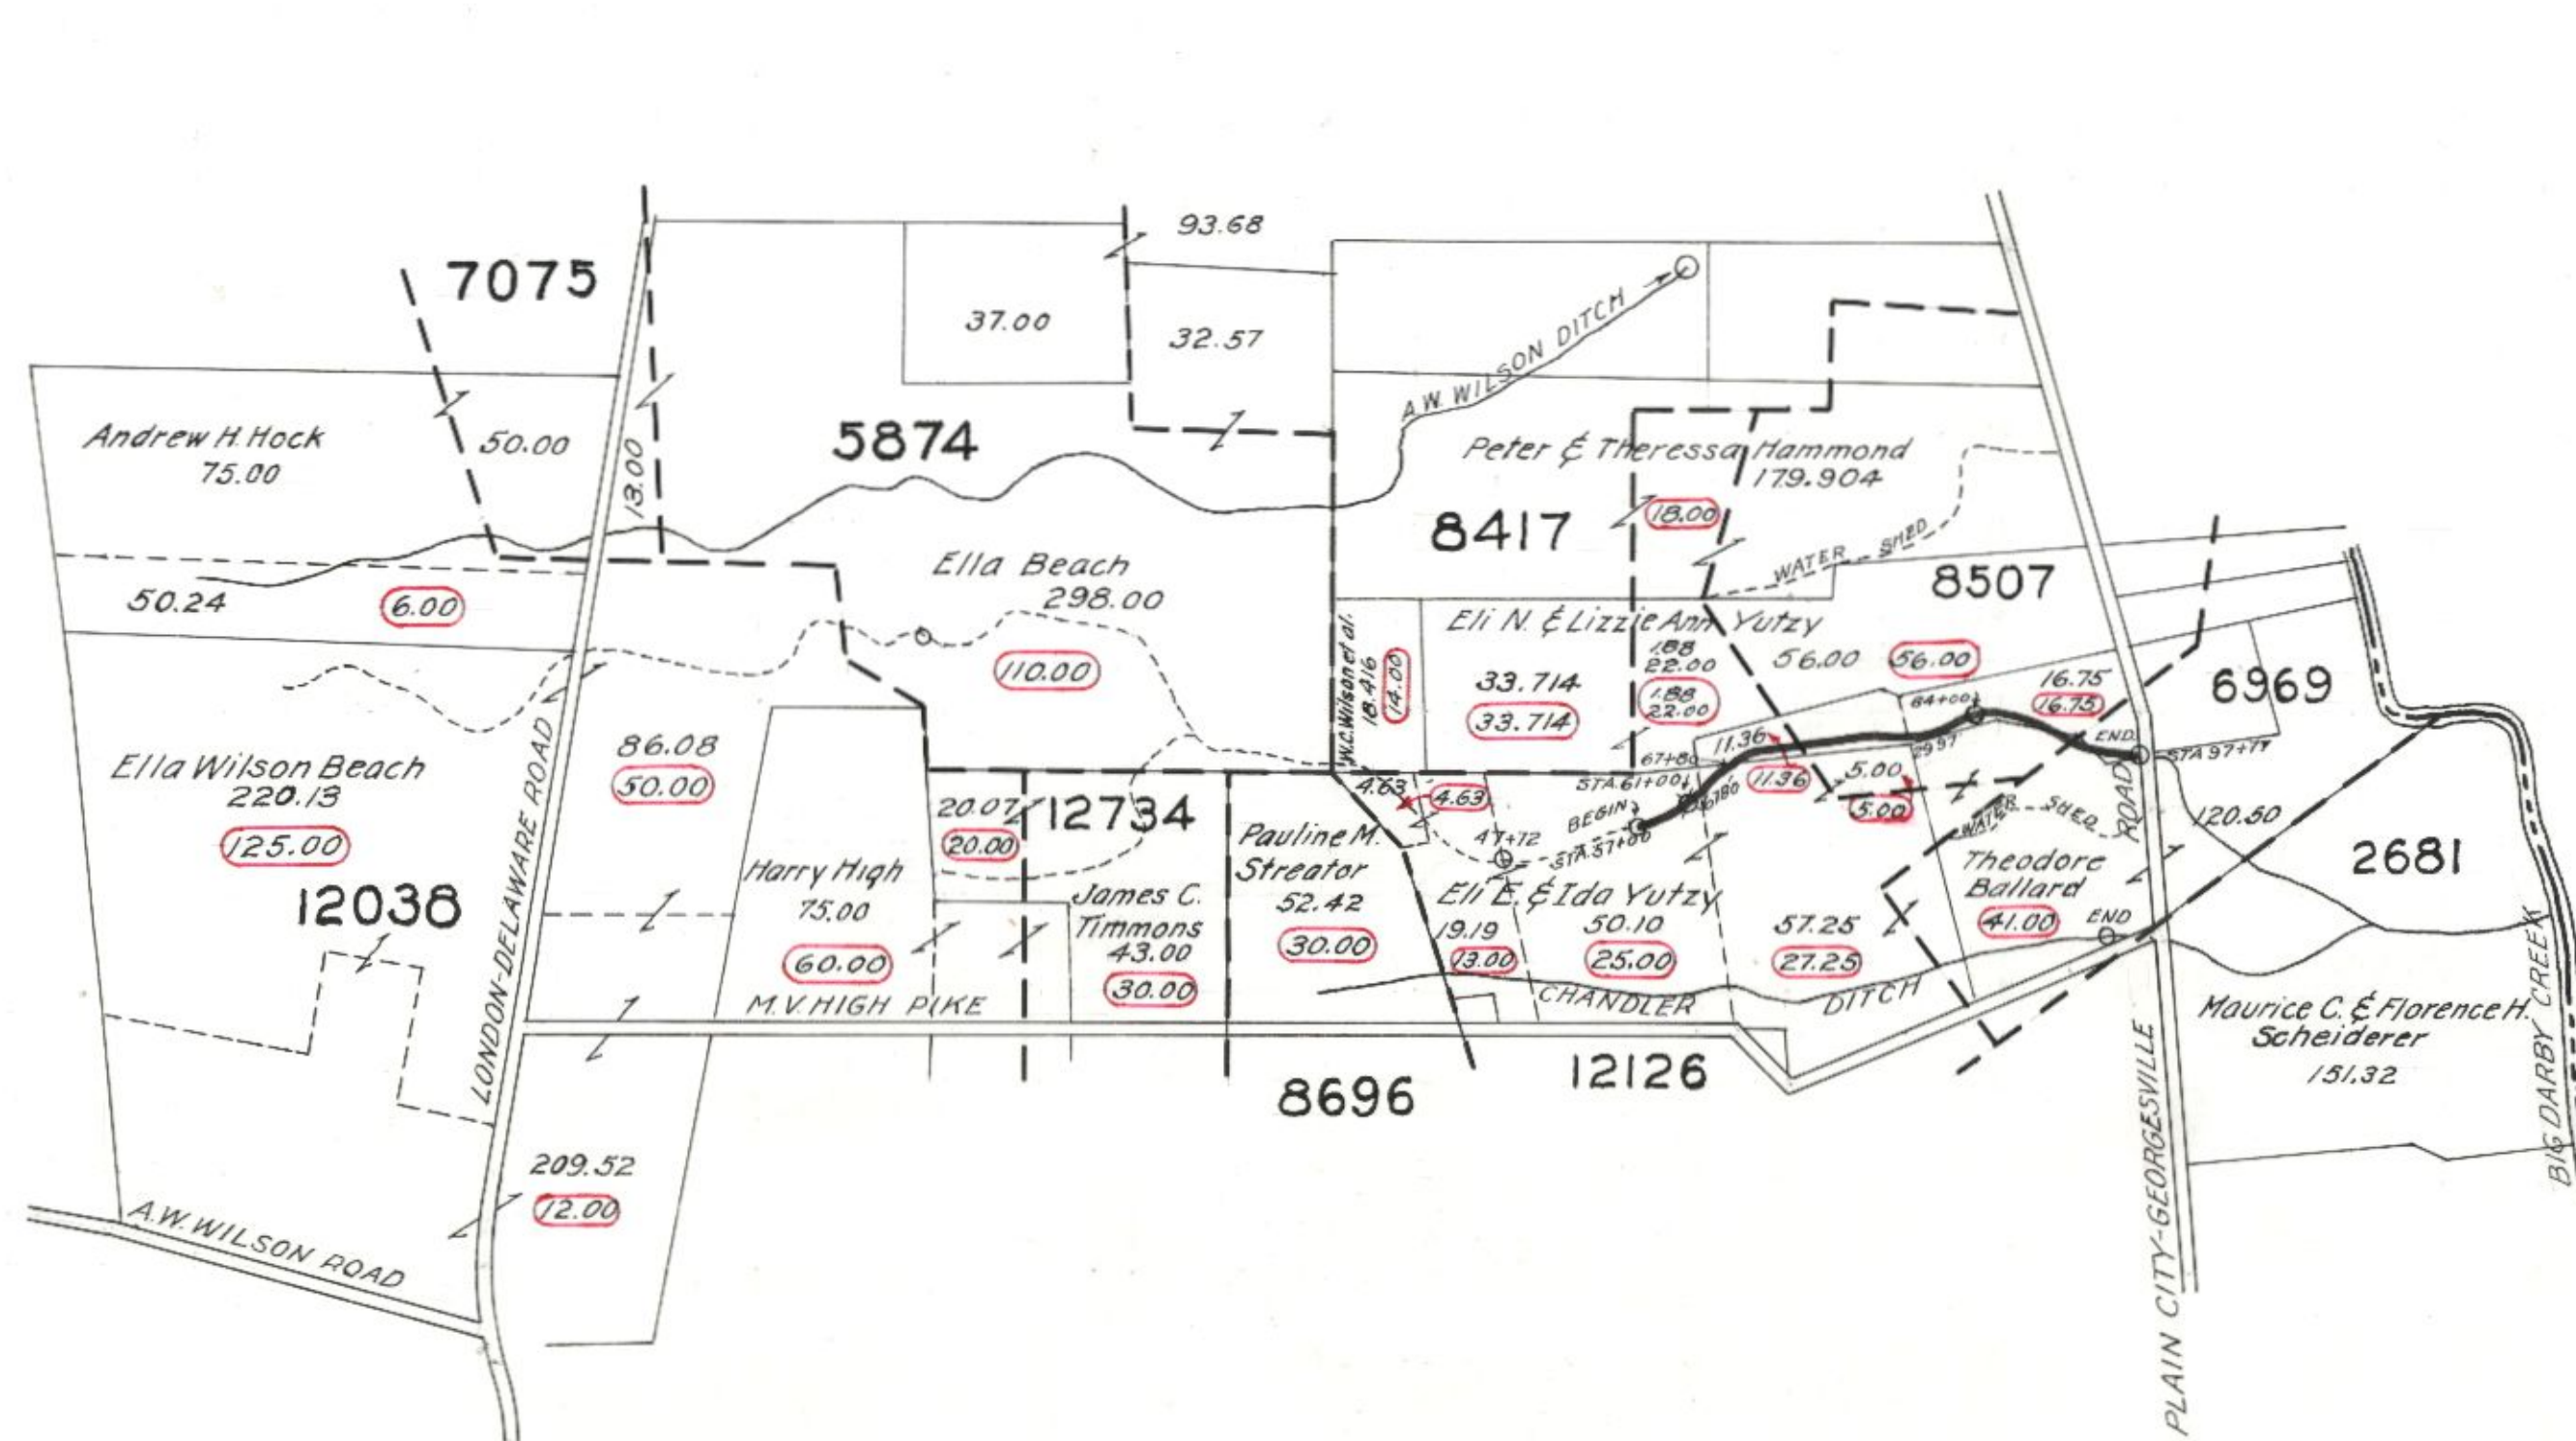

NOTE:-

FROM STA. 57+00 TO STA. 97+77 3117 CU. YD'S.
OPEN DITCH EXCAVATION.
CONCRETE SLAB FARM BRIDGE AT STA. 61+00 NOT
TO BE DISTURBED

NUMBERS ENCLOSED THUS 125.00 ARE ACRES DRAINED

ELLA BEACH DITCH EXTENSION
CANAAN TWP.-1950

SCALE 1" = 80 FEET
W.H.F.

BDC-WS

10/17 page 196