

SCALE IN FEET

0 100 200

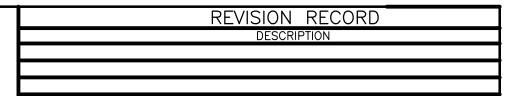

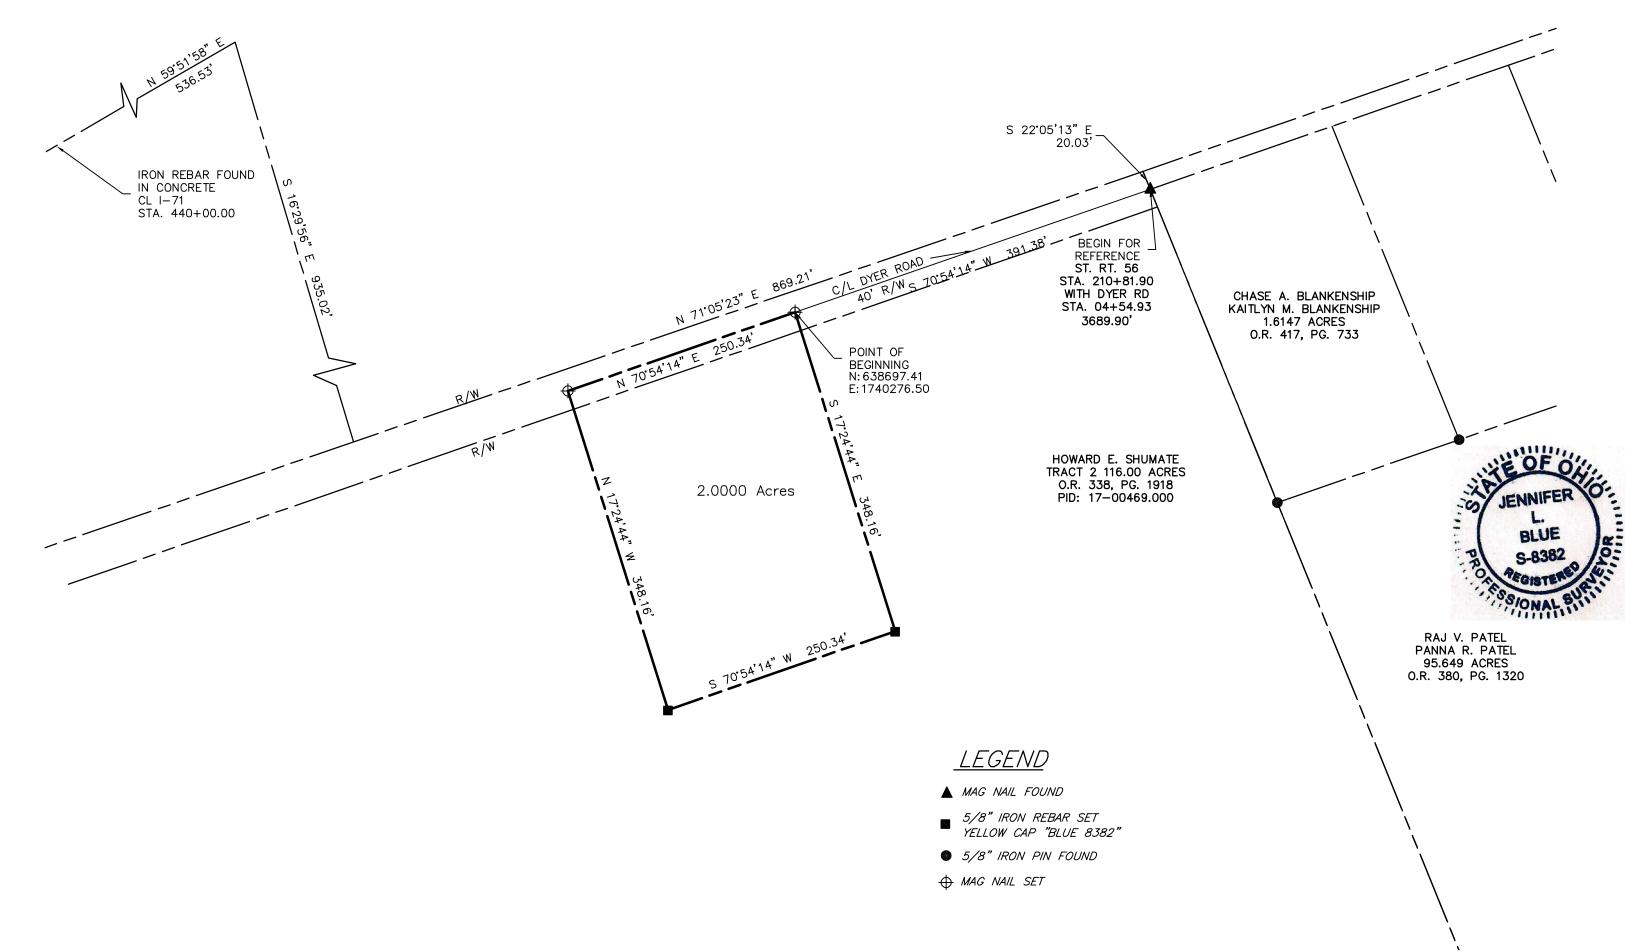



## <u>SITUATE</u>

Situate in the State of Ohio, County of Madison Township of Plesant and lying in Virginia Military Survey Number 8207 being part of a 116.000 acre tract (Tract 2) (PID: 17–00469.000) being conveyed to Howard E. Shumate, by deed of record in Official Record 338, Page 1918 all records herein are from the Recorder's Office, Madison County, Ohio.

## BASIS OF BEARINGS

The bearings in the above description are based on the bearing of North 70°54'14" West, for the centerline of Dryer Road, as observed from GPS observations using the Ohio State Plane Coordinate System South Zone, 1983 adjustment.

### BOUNDARY SURVEY NOTE

THIS PLAT CONSTITUTES A BOUNDARY SURVEY AS SET FORTH IN THE MINIMUM STANDARDS FOR BOUNDARY SURVEYING IN THE STATE OF OHIO, ADMINISTRATIVE CODE CHAPTER 4733—37 AND PROMULGATED BY THE BOARD OF REGISTRATION FOR PROFESSIONAL ENGINEERS AND SURVEYORS OF THE STATE OF OHIO PURSUANT TO CHAPTER 4733.

# SURVEYOR'S CERTIFICATE

THIS EXHIBIT WAS BASED ON AN ACTUAL FIELD SURVEY BY BLUE—J SURVEYING, LLC IN MARCH, 2024.

JA 216C

DATE: 4/10/24

Jennifer L. Blue, P.S. Registered Surveyor No. 8382



14450 St. Rt. 56 W Mt. Sterling, OH 43143 (614)774-8577 FAX(740)477-9865

2.000 ACRES
LYING IN
VIRGINIA MILITARY SURVEY NO. 8207
PLEASANT TOWNSHIP
MADISON COUNTY, OHIO

DATE: 3-24	SCALE: 1"=100'	SHEET 1 OF 1
DRWN BY: JB	APPROVED BY:	JOB NUMBER
		OOB TOMBER
FIELD BY: JB		DYER

### BLUE-J SURVEYING, LLC 14450 State Route 56 West Mount Sterling, Oh 43143 PH. 614-774-8577

#### Description of 2.000 Acre Tract

Situated in The State of Ohio, County Madison, Township of Pleasant, lying in Virginia Military Survey Number 8207 and being part of a 116.000 acre tract (Tract 2) (PID: 17-00469.000) being conveyed to Howard E. Shumate, by deed of record in Official Record 338, Page 1918, all records hereon are from the Recorder's Office, Madison County, Ohio, said 2.000 acre tract being more particularly described as follows:

Beginning for Reference at a MAG Nail found at the northwest corner of a 1.6147 acre tract being conveyeed to Chase A. Blankenship and Kaityln M. Blankenship, by deed of record in Official Record 417, Page 733 and in the east line of said 116.000 acre tract, said spike bears westerly along the centerline of Dyer Road a distance of 3689.90 feet from a steal spike found in the centerline intersection of State Route 56 at Station 210+81.90 with Dyer Road at Station 04+54.93;

Thence South 70°54'14" West, a distance of 391.38 feet, along the centerline of said Dyer Road, to a Mag Nail Set at the TRUE POINT OF BEGINNING:

Thence the following three (3) courses and distances over and across said 116.000 acre tract:

- 1. South 17°24'44" East, a distance of 348.16 feet, to an iron rebar set;
- 2. South 70°54'14" West, a distance of 250.34 feet, to a an iron rebar set;
- 3. North 17°24'44" West, a distance of 348.16 feet, to a Mag Nail set in the centerline of said Dyer Road;

Thence North 70°54'14" East, a distance of 250.34 feet, along the centerline of said Dyer Road, to the POINT OF BEGINNING, containing 2.000 acres of land more or less. Begin subject to all easements, restrictions and rights-of-way of record.

The bearings in the above description are based on the bearing of North 70°54'14" West, for the centerline of Dyer Road as observed from GPS observations using the Ohio State Plane Coordinate System South Zone, NAD 83, 1986 adjustment as surveyed in March, 2024.

All set iron rebar are 5/8 inch, 30 inch long having a plastic 1" yellow I.D. cap stamped "BLUE 8382"

The description is based on an actual field survey as performed by Blue-J Surveying LLC in March, 2024 under the direct supervision of Jennifer L. Blue, Registered Surveyor No. 8382.

BLUE<sub>†</sub>J SURVEYING, LLC

Jennifer L. Blue, P.S.

Registered Surveyor No. 8382