



KENY BULLLEVEARD
LONDON, OHIO

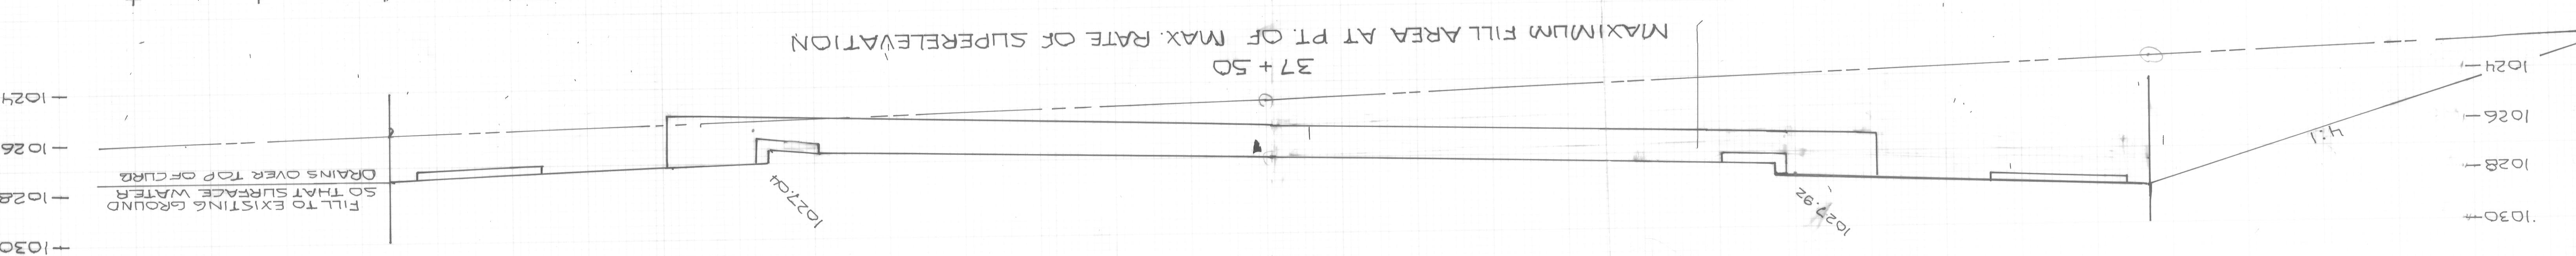


AVERAGE TYPICAL FILL OF 0.5 TO SUBGRADE

17 + 00

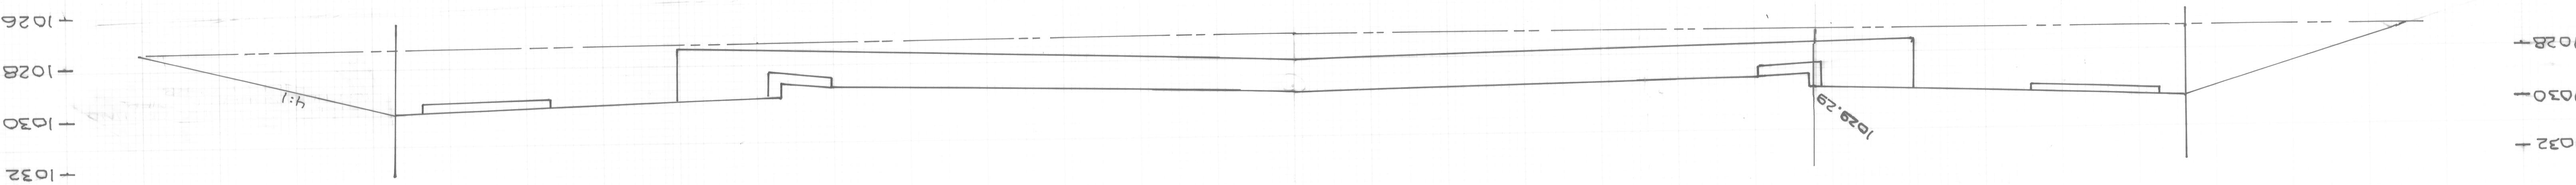


MAXIMUM CUT OF 4.7' TO SUBGRADE

31 + 00

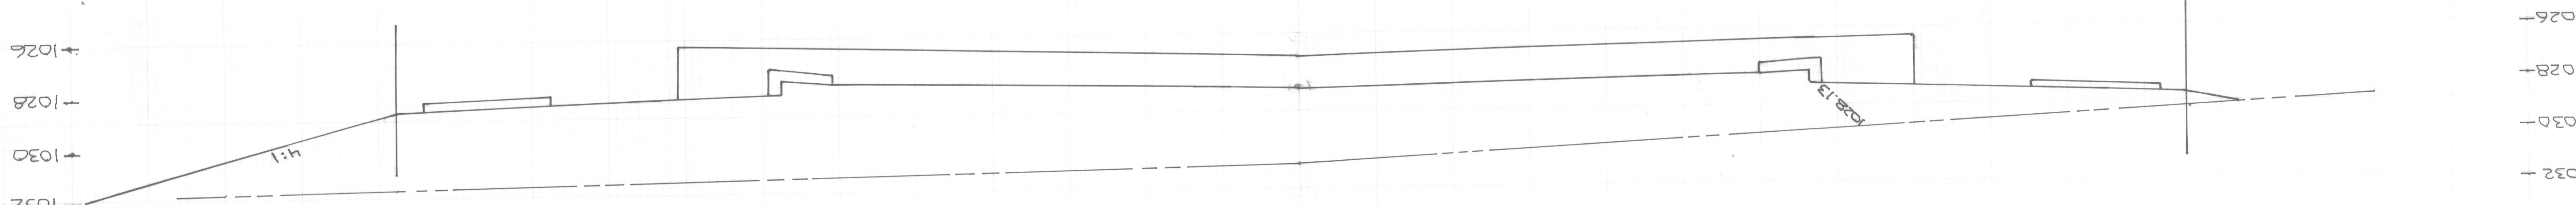

AVERAGE TYPICAL CUT OF 1.3' TO SUBGRADE

2 + 00

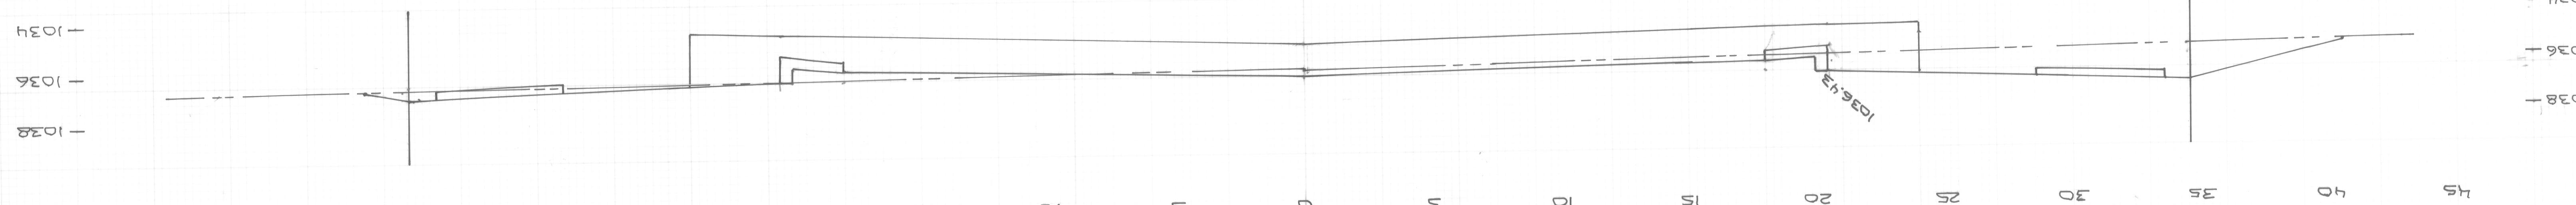

1 INCH = 3 FEET (BOTH HORIZONTAL)

6 / 7

DRAWING NUMBER

DRAWING NUMBER

DRAWING NUMBER

DRAWING NUMBER

DRAWING NUMBER

DRAWING NUMBER

PLAN HOLD COPIERATION • BRIAN CALIPERA
DRAWINGS BY NICHOLAS COLEMAN
REVISIONS BY NICHOLAS COLEMAN
PLAN HOLD COPIERATION • BRIAN CALIPERA
DRAWINGS BY NICHOLAS COLEMAN
REVISIONS BY NICHOLAS COLEMAN
