




SCALE: 1" = 30'


o — INDICATES IRON PIPE SET
3/4" x 30" WITH ALUMINUM
CAP MARKED P.S. 5969.

RALPH BOOTH
ORIGINAL 79.60 ac. TRACT
149/329

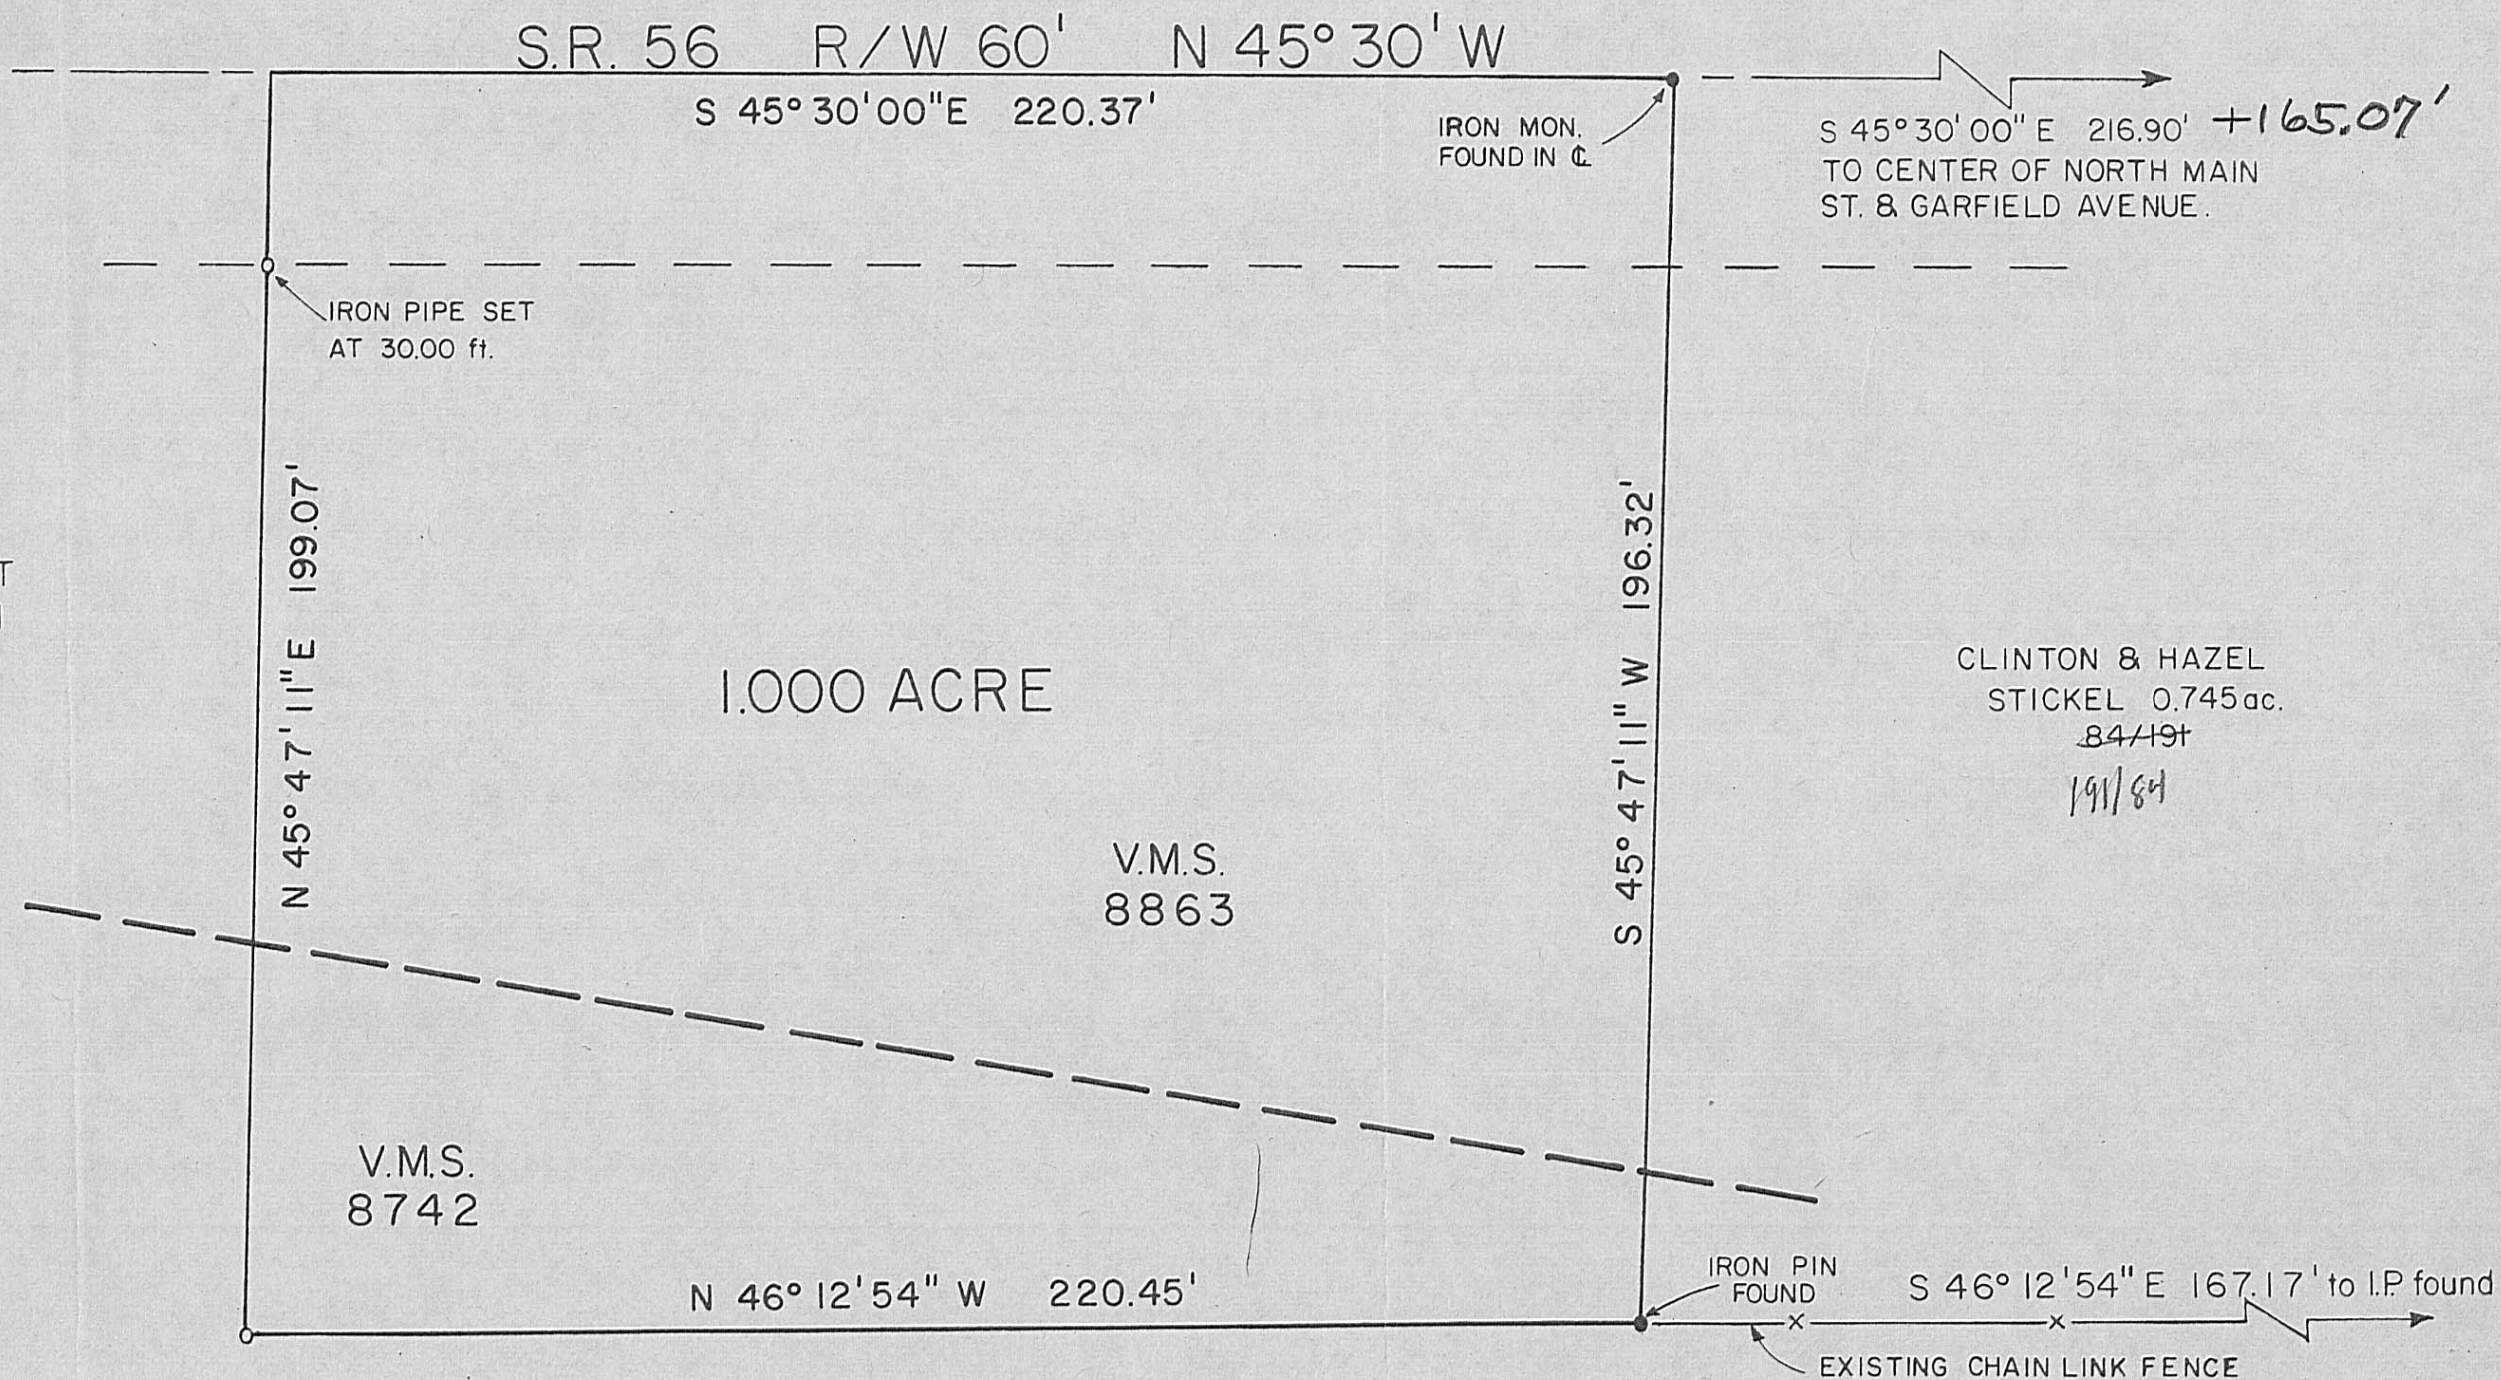

SURVEY OF 1.000 ACRES OUT OF AN ORIGINAL 79.60 ACRE TRACT IN THE NAME OF RALPH BOOTH, SITUATED IN MADISON COUNTY, OHIO, UNION TWP., AND BEING PART OF V.M.S. 8863, ETC.

BABB ENGINEERING & SURVEYING
5 EAST FIRST ST., P.O. BOX 374
LONDON, OHIO 43140
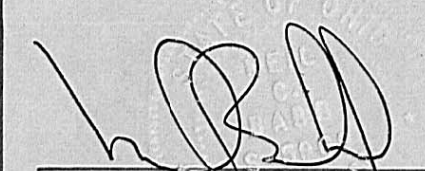
| | |
|-----------------------|--|
| SV-8980 JOB NO. |  NEIL BABB P.S. 5969 |
| OCT. 29, 1980 DATE | |

21A