


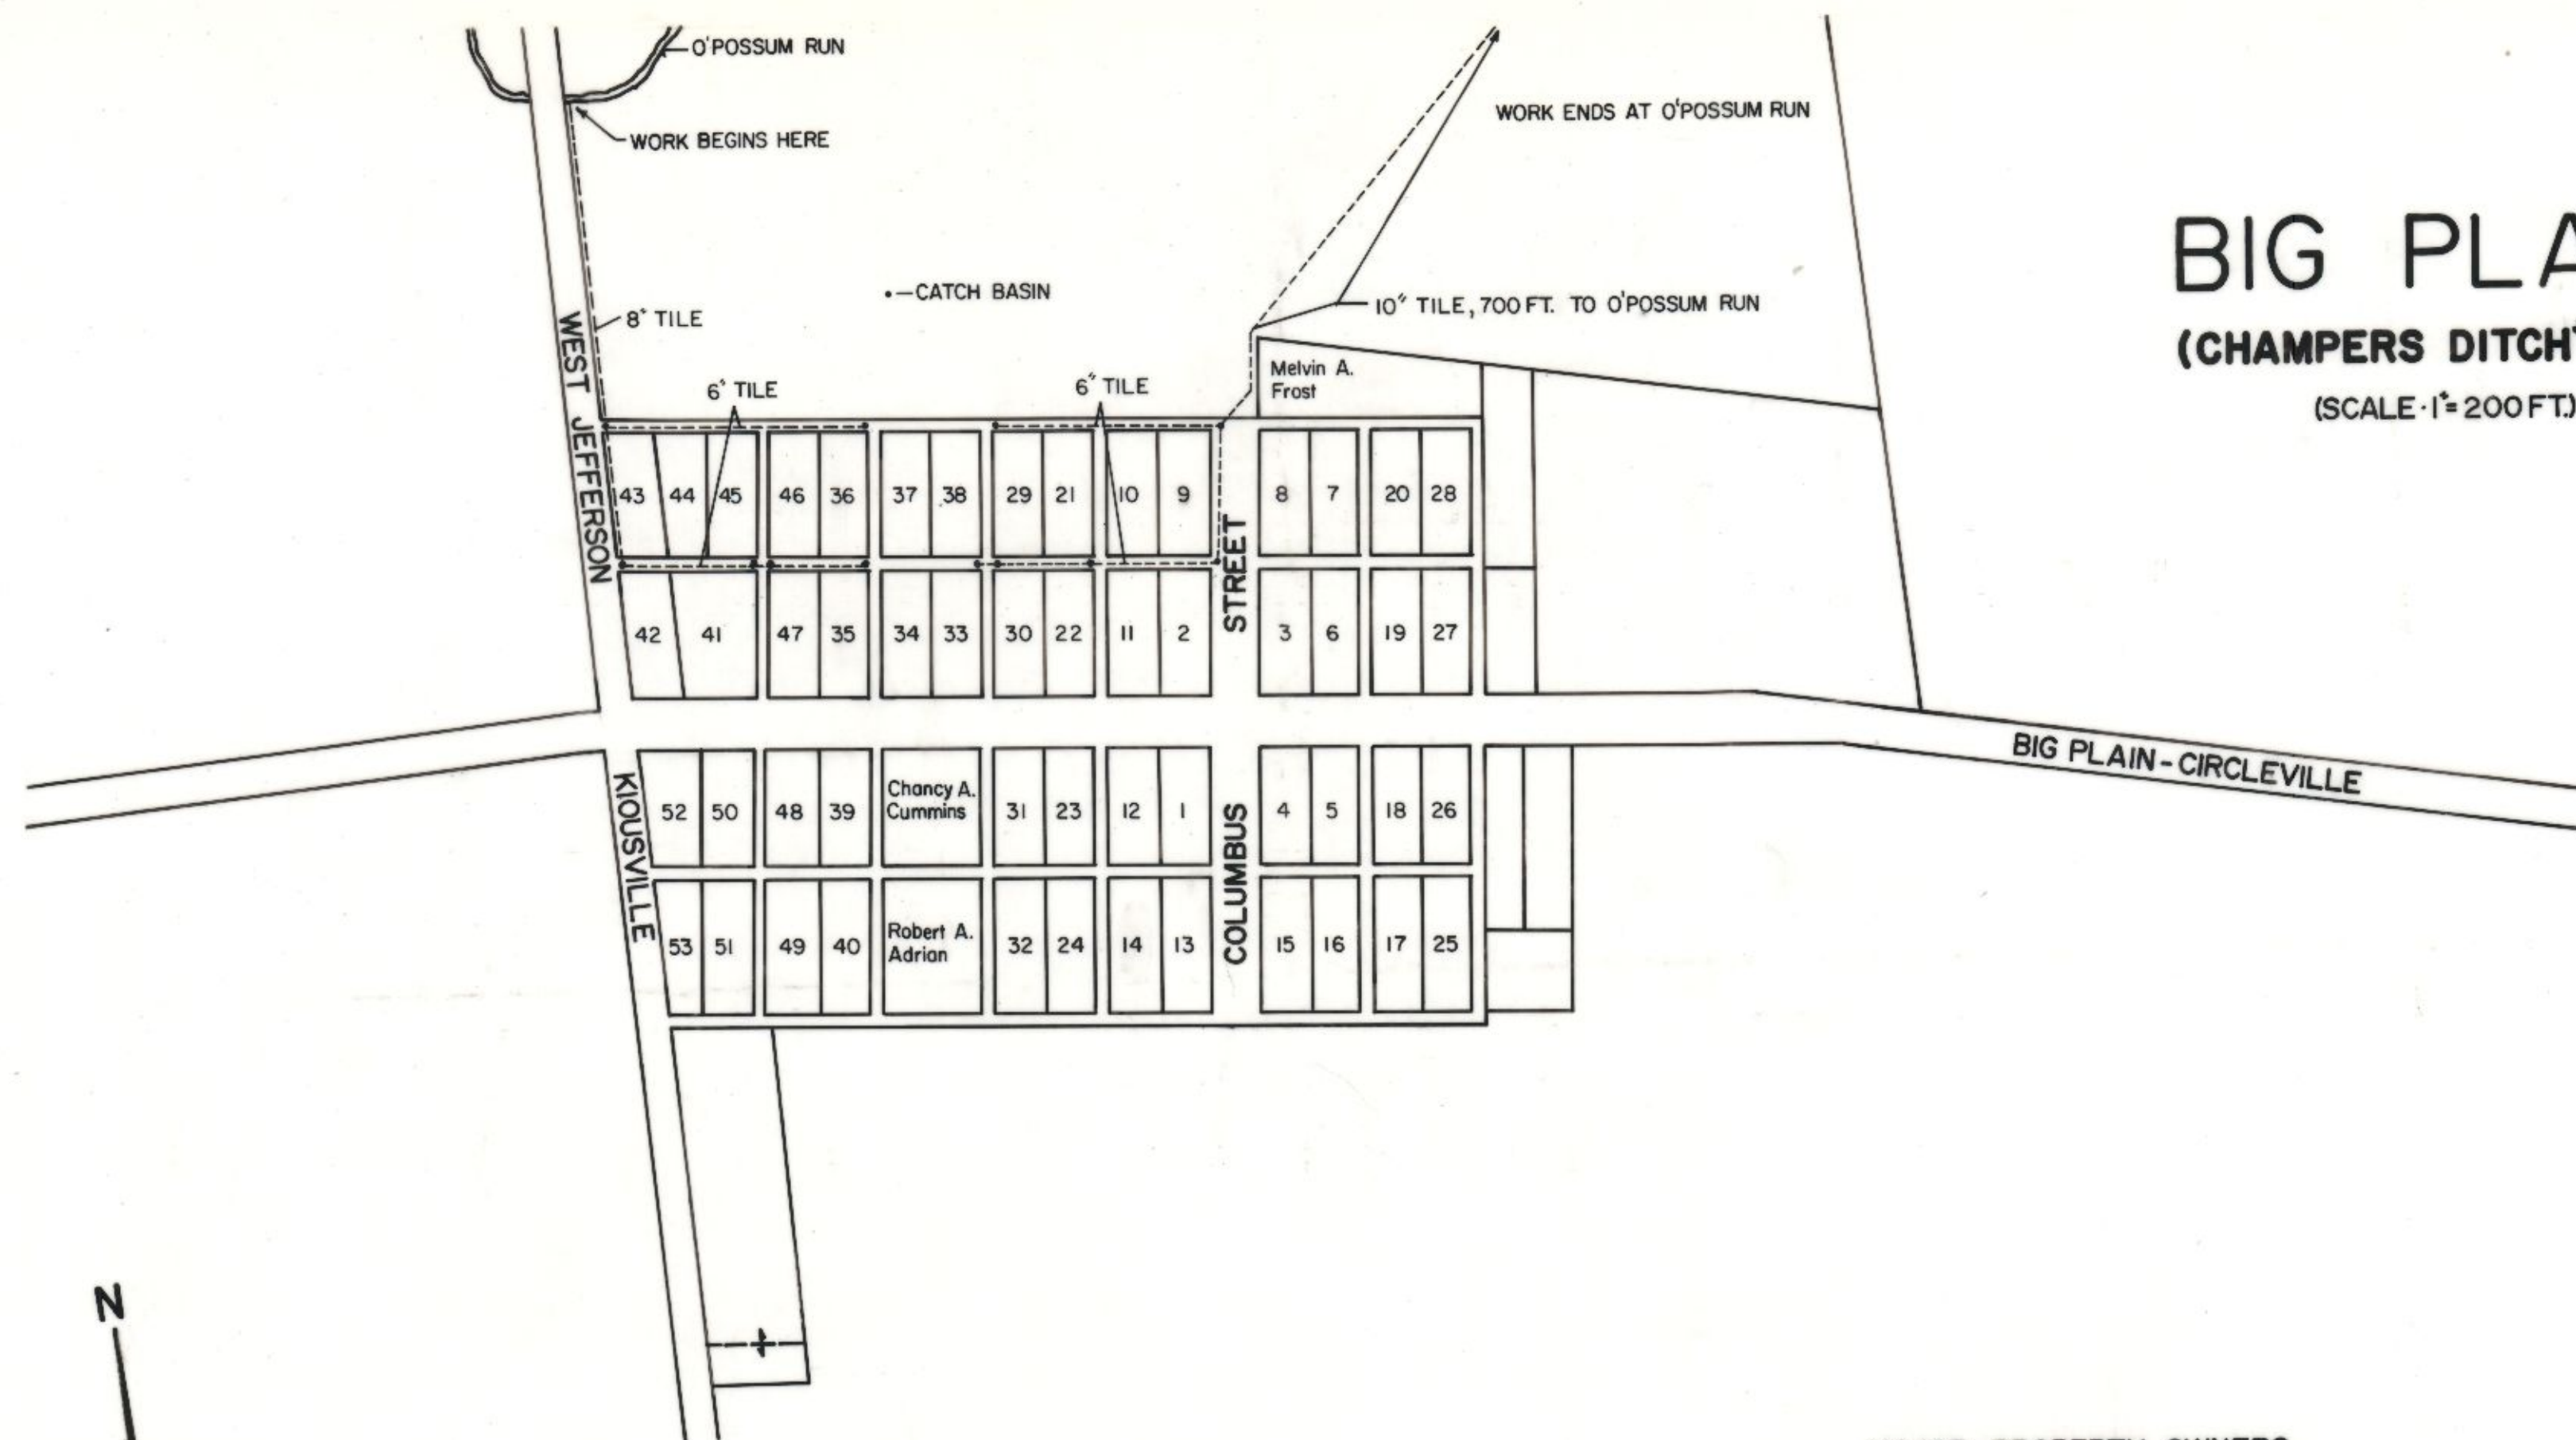

BIG PLAIN

(CHAMPERS DITCH #55 1975)

(SCALE 1" = 200 FT.)

MAJOR PROPERTY OWNERS

LOT NO.	OWNER
22	BETHEL, CHARLES R.
9	CHAMPERS, GILBERT E.
21-29	CHAMPERS, PEARL E. & PEARL V.
2	CORDER, EDNA B.
10	DINGUS, ALFRED & HELEN V.
30	MEADOWS, DENVER & JUNE
34	OSBORNE, CHILT A. & MARGARET A.
11	SMITH, DONALD R. & DOROTHY
33	WHALEY, EUGENE & SHIRLEY
37-38	BARKER, LEE & VIRGINIA
1/2 35	CASTO, WILLIAM L.
41, 1/2 42	ELAM, WAVE L. P. & JENNIE M.
43-44, 1/2	ELZEY, EARL R. & MINNIE M.
42	FAIRFIELD TOWNSHIP TRUSTEES
47	GANTT, FRED A.
36-45	TRIMBLE, FRED V.
PART OF	
LOT 36	
FAIRFIELD TWP.	ALLEYS = 14 LOTS