

NOTE:

Sta. 60+87-Place 3 pcs. 12" Tile-encased in concrete.

Sta. 61+40-Remove portion old conc. bulkhead.

Sta. 61+40 to 61+92 place 52'-15" Conc. Bell Pipe with cemented joints.


Sta. 61+92 to 71+64-place 58.91 rods-15" Drain Tile

Sta's 66+89, 66+90 & 68+54 place 15" Vit. Y's.

Sta. 71+64 to 71+80-place 16'-16 gage Cor. I. Pipe

Sta. 71+80-place 5 sq. yds.-9" stone riprap-grouted.

Sta. 71+80 to 80+00-250 cu. yds. Open Ditch Excavation

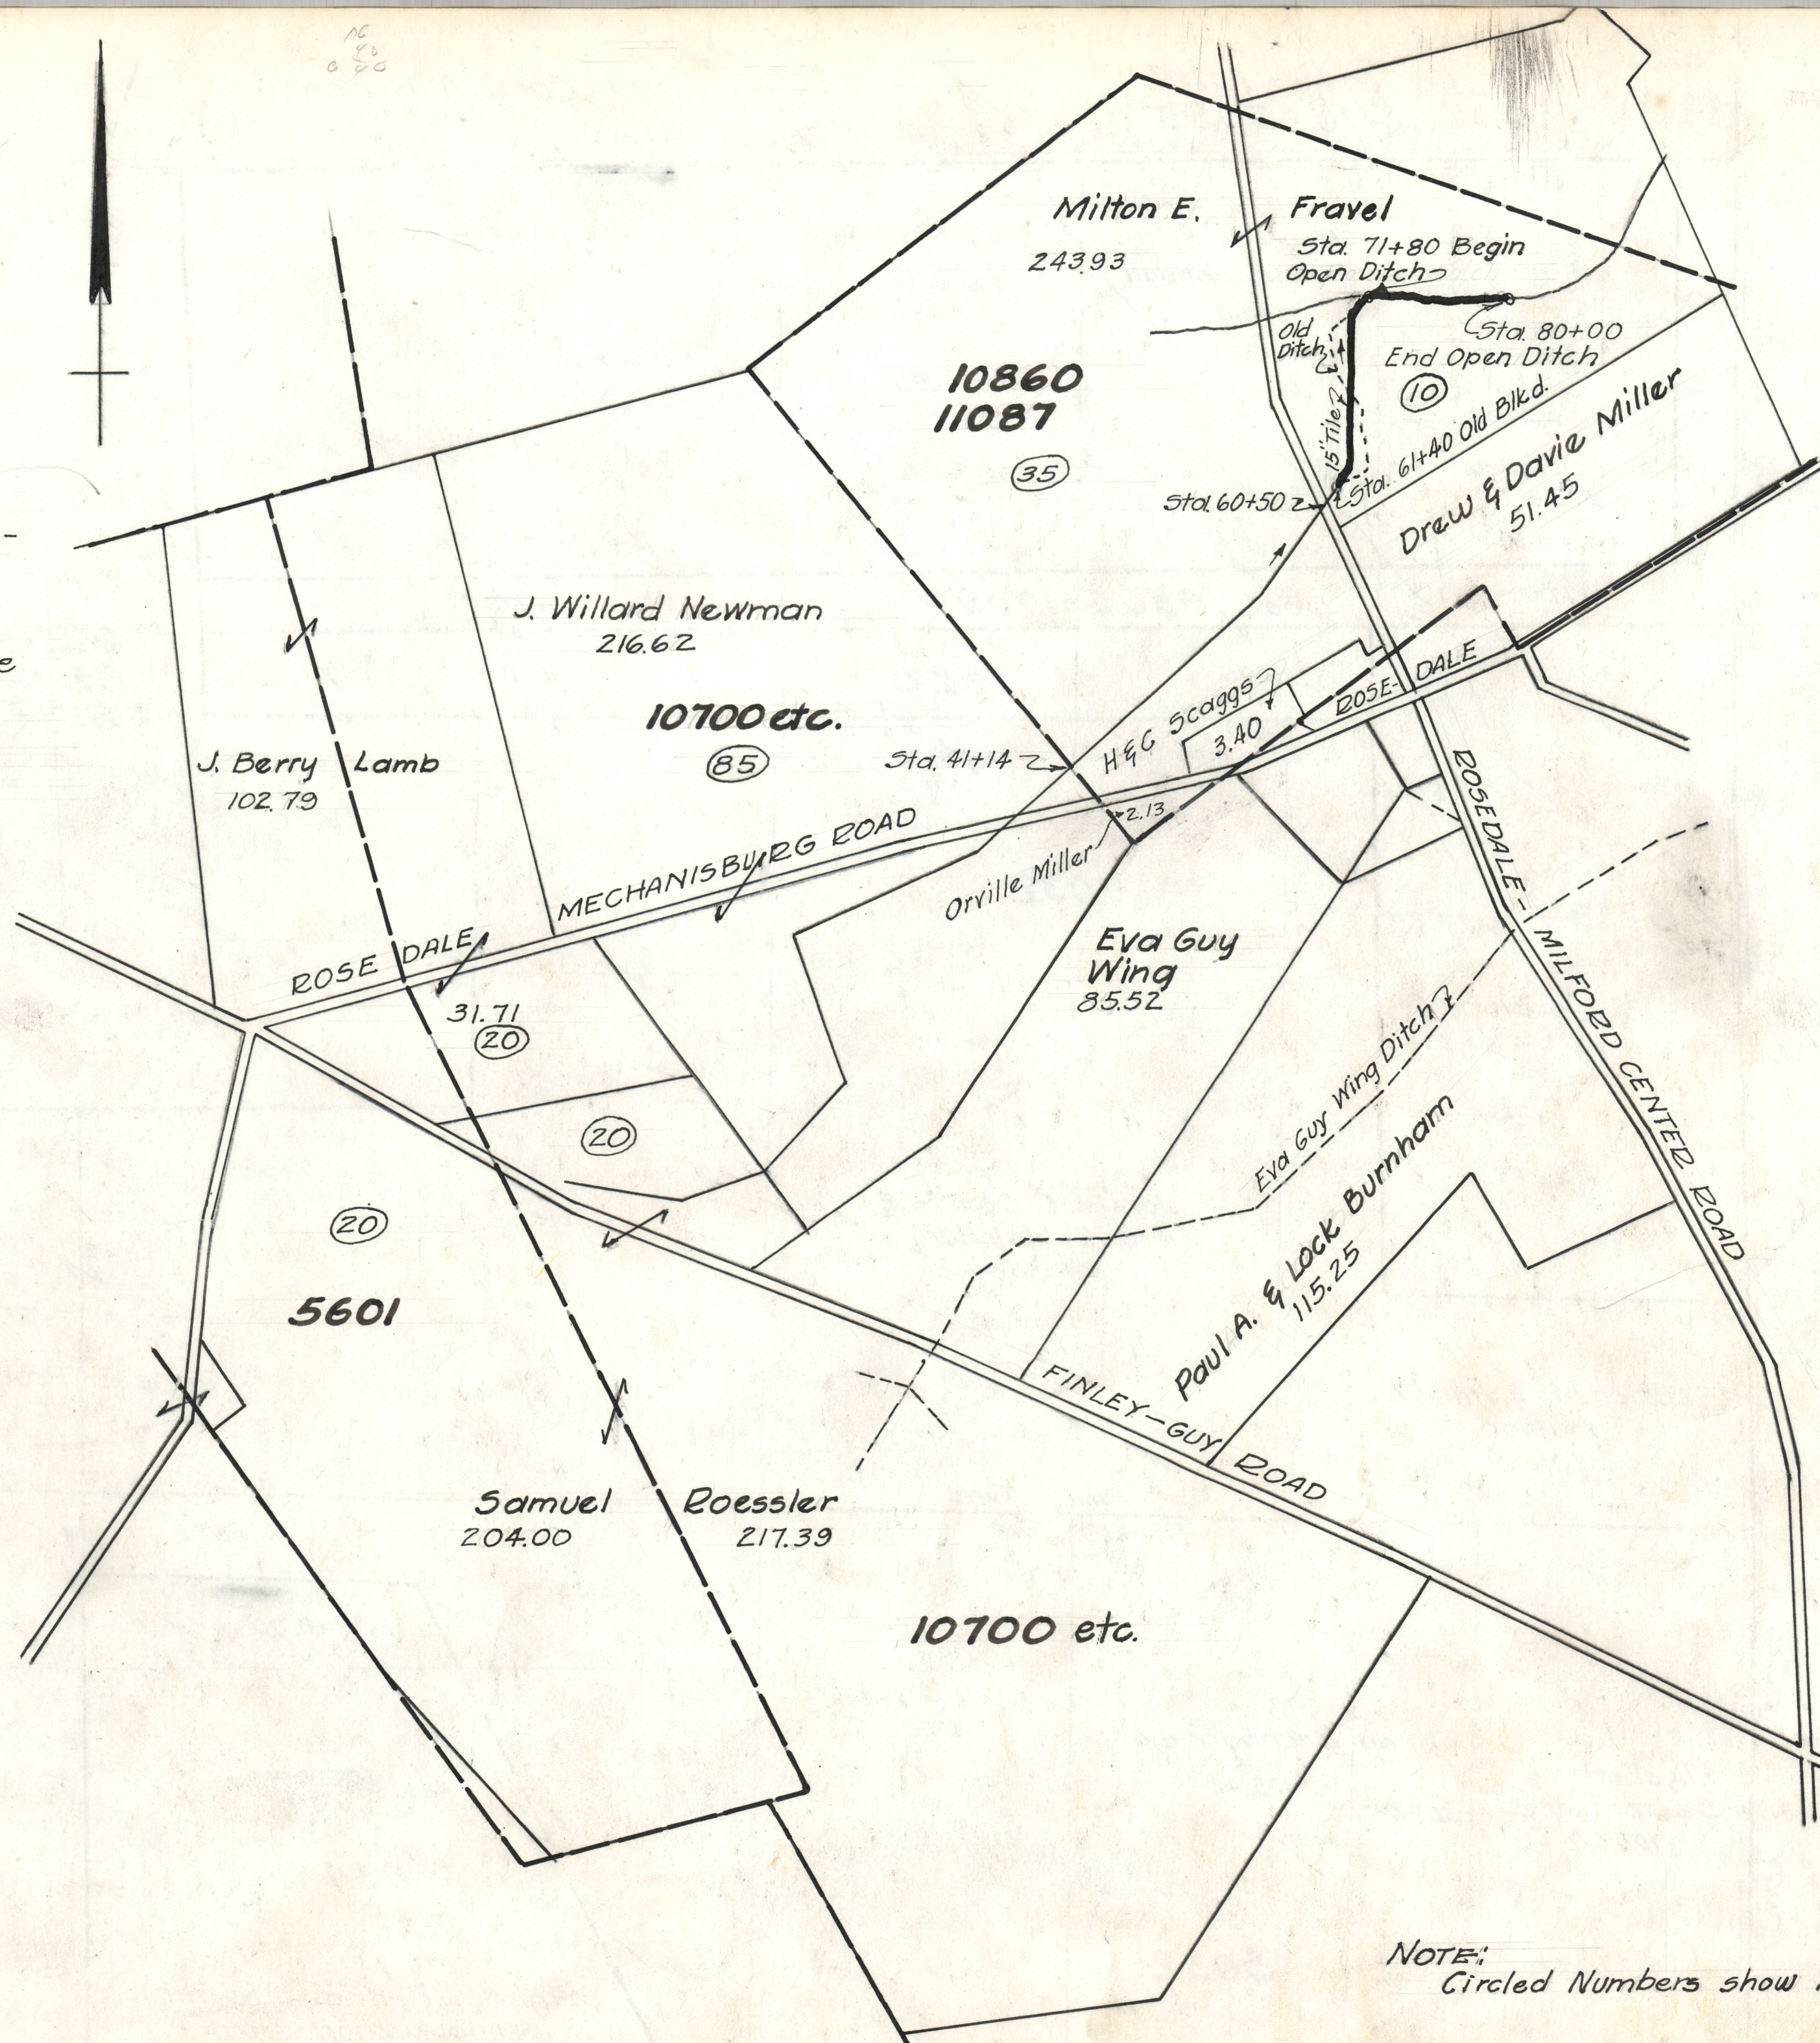

NOTE:
Circled Numbers show No. Acres Drained

NEWMAN DITCH-PIKE TWP. - 1950
SCALE 1 inch = 40 Poles

Vol. 17 Pg. 187