


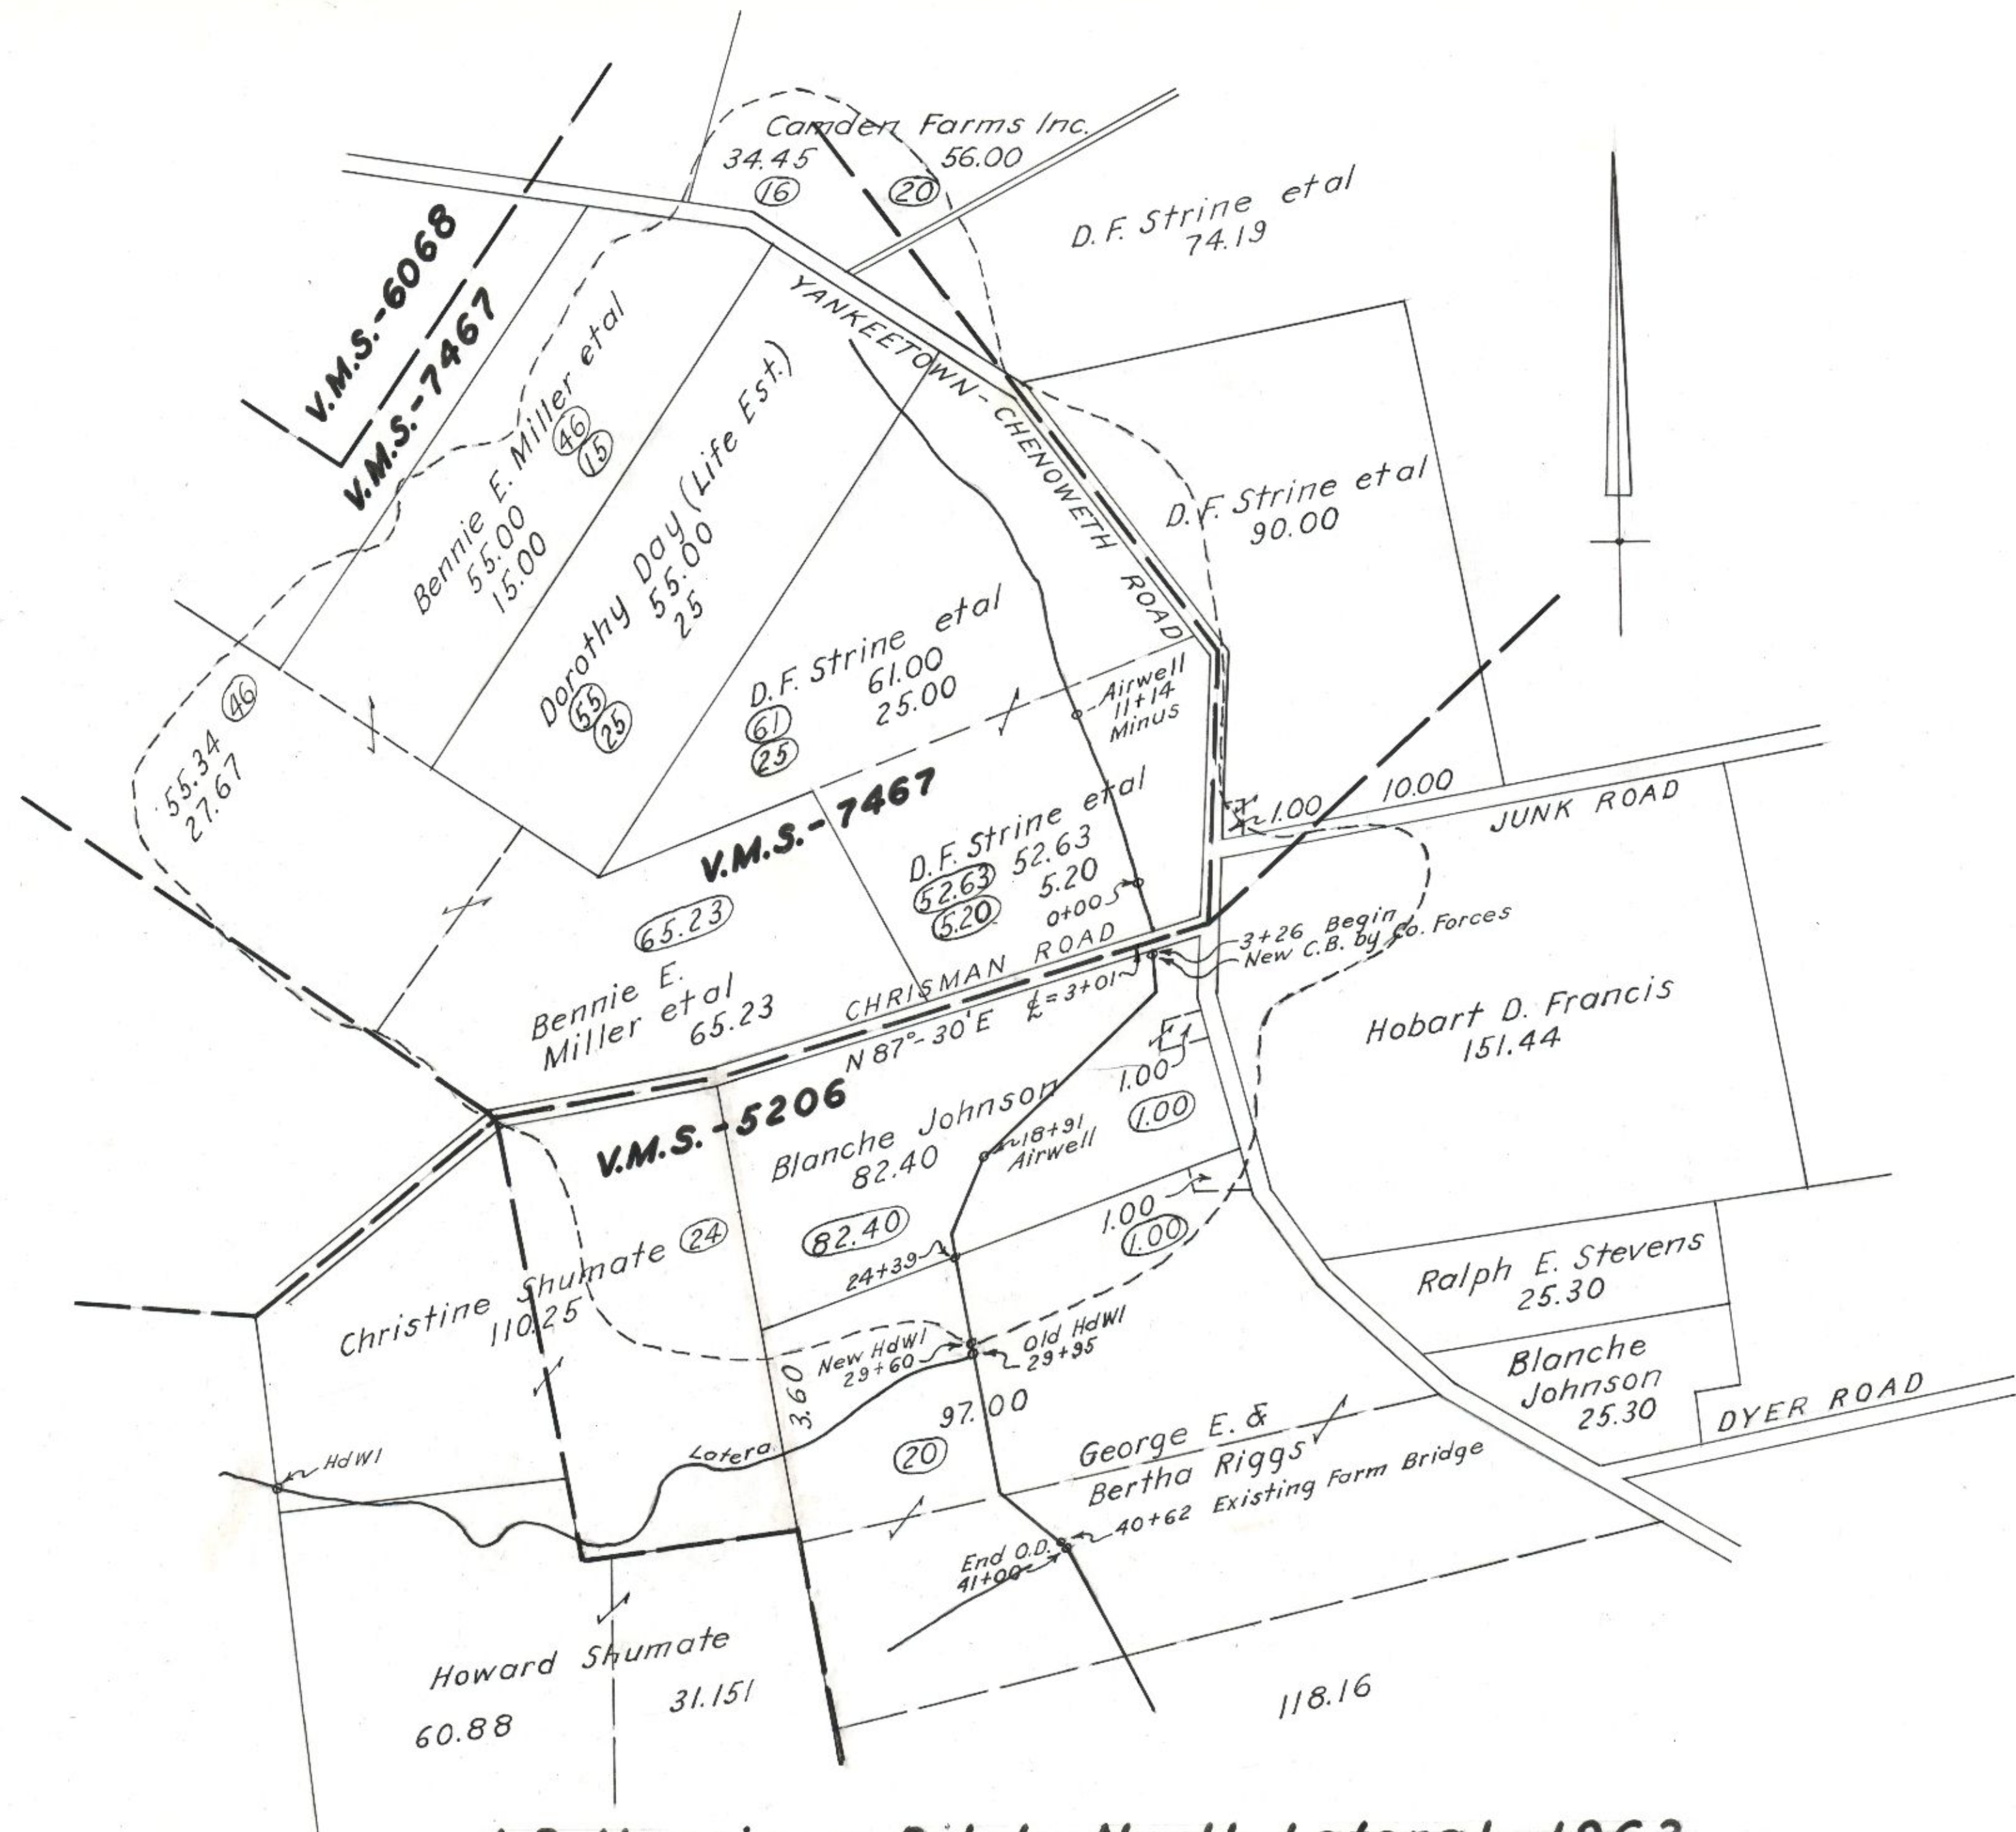

J. B. Harrison Ditch - North Lateral - 1963
Range Township
Deer Creek Water Shed

Scale: 1 inch = 40 poles