


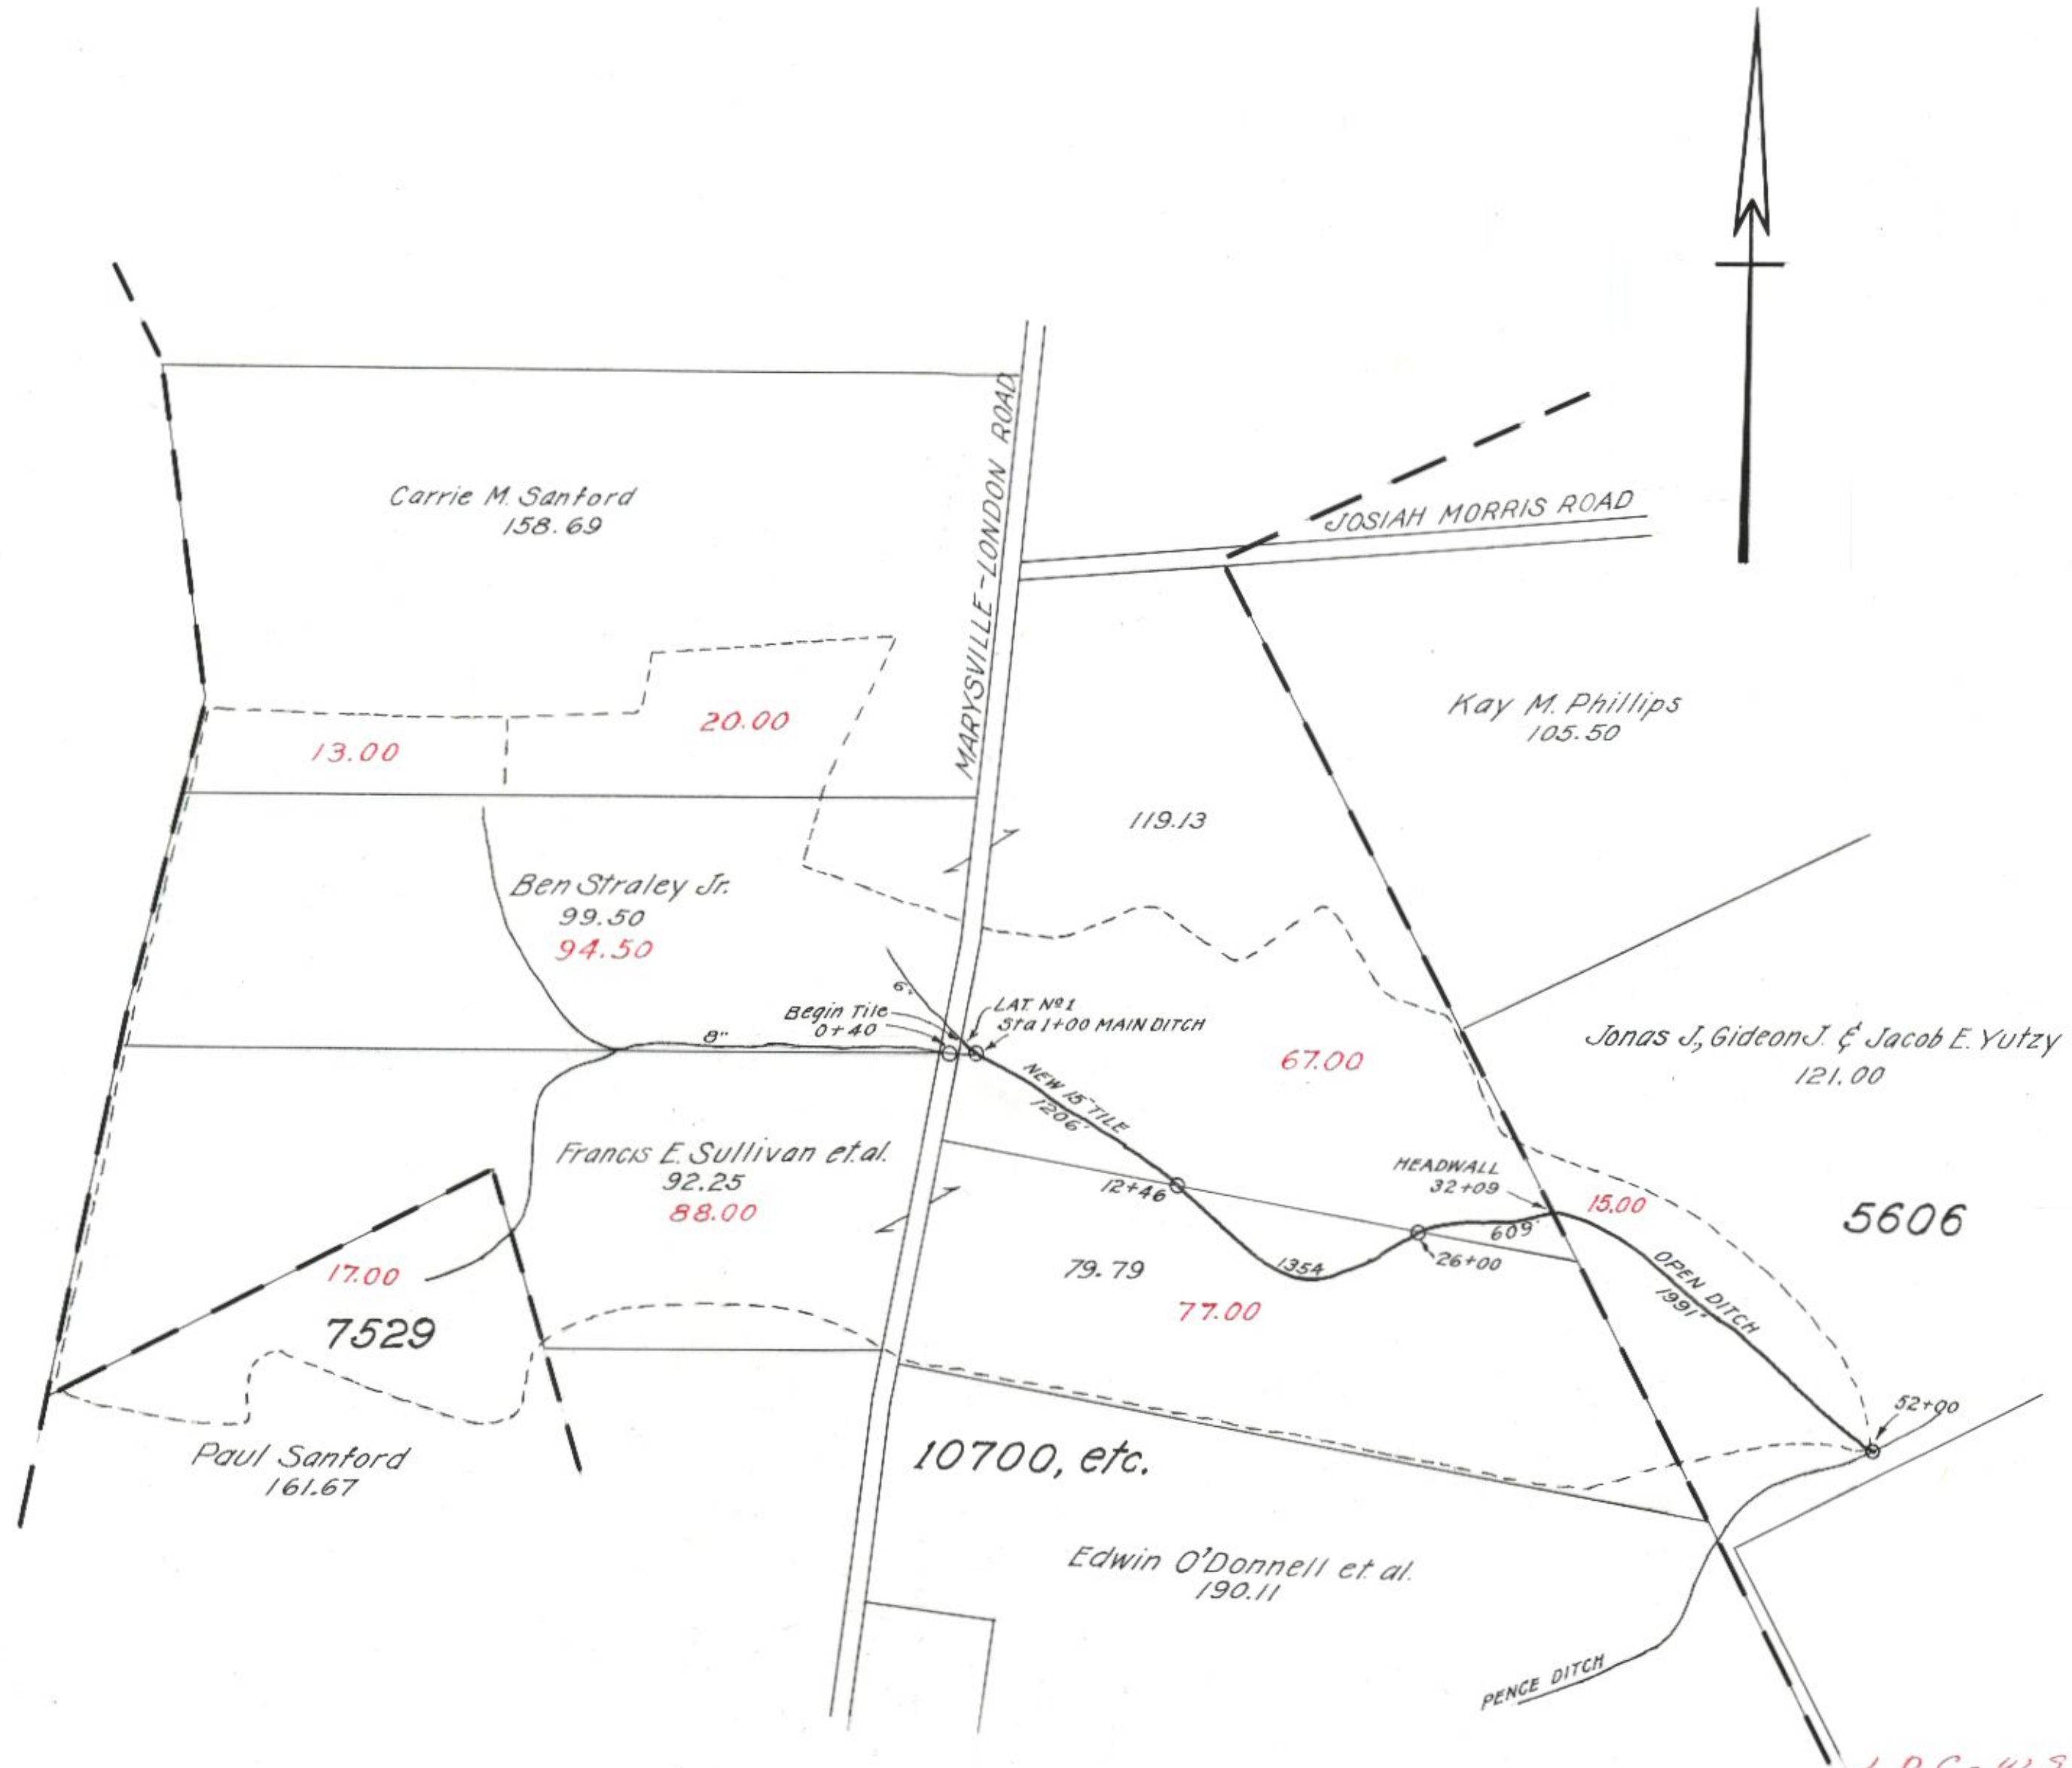

LDC-WS
BEN STRALEY DITCH-1950
MONROE TWP.
SCALE 1"=40 POLES
W.H.F.

NOTE:-
RED NUMBERS ARE ACRES DRAINED

Vol. 17-Pg. 178