



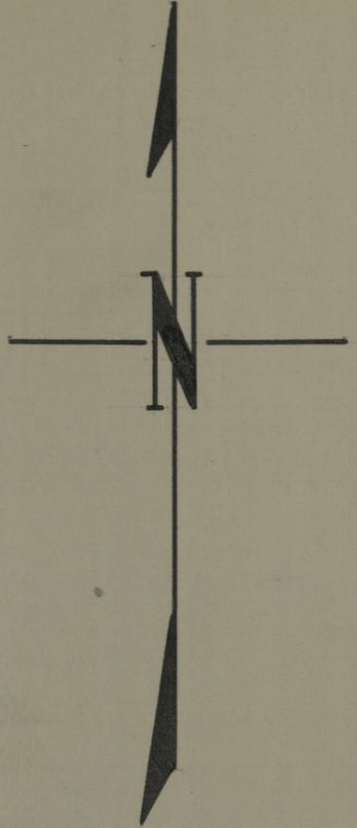

SPARLING ROAD.
UNION and FAIRFIELD TOWNSHIPS,
MADISON COUNTY.
1928.
SCALE: 1" = 40 POLES.

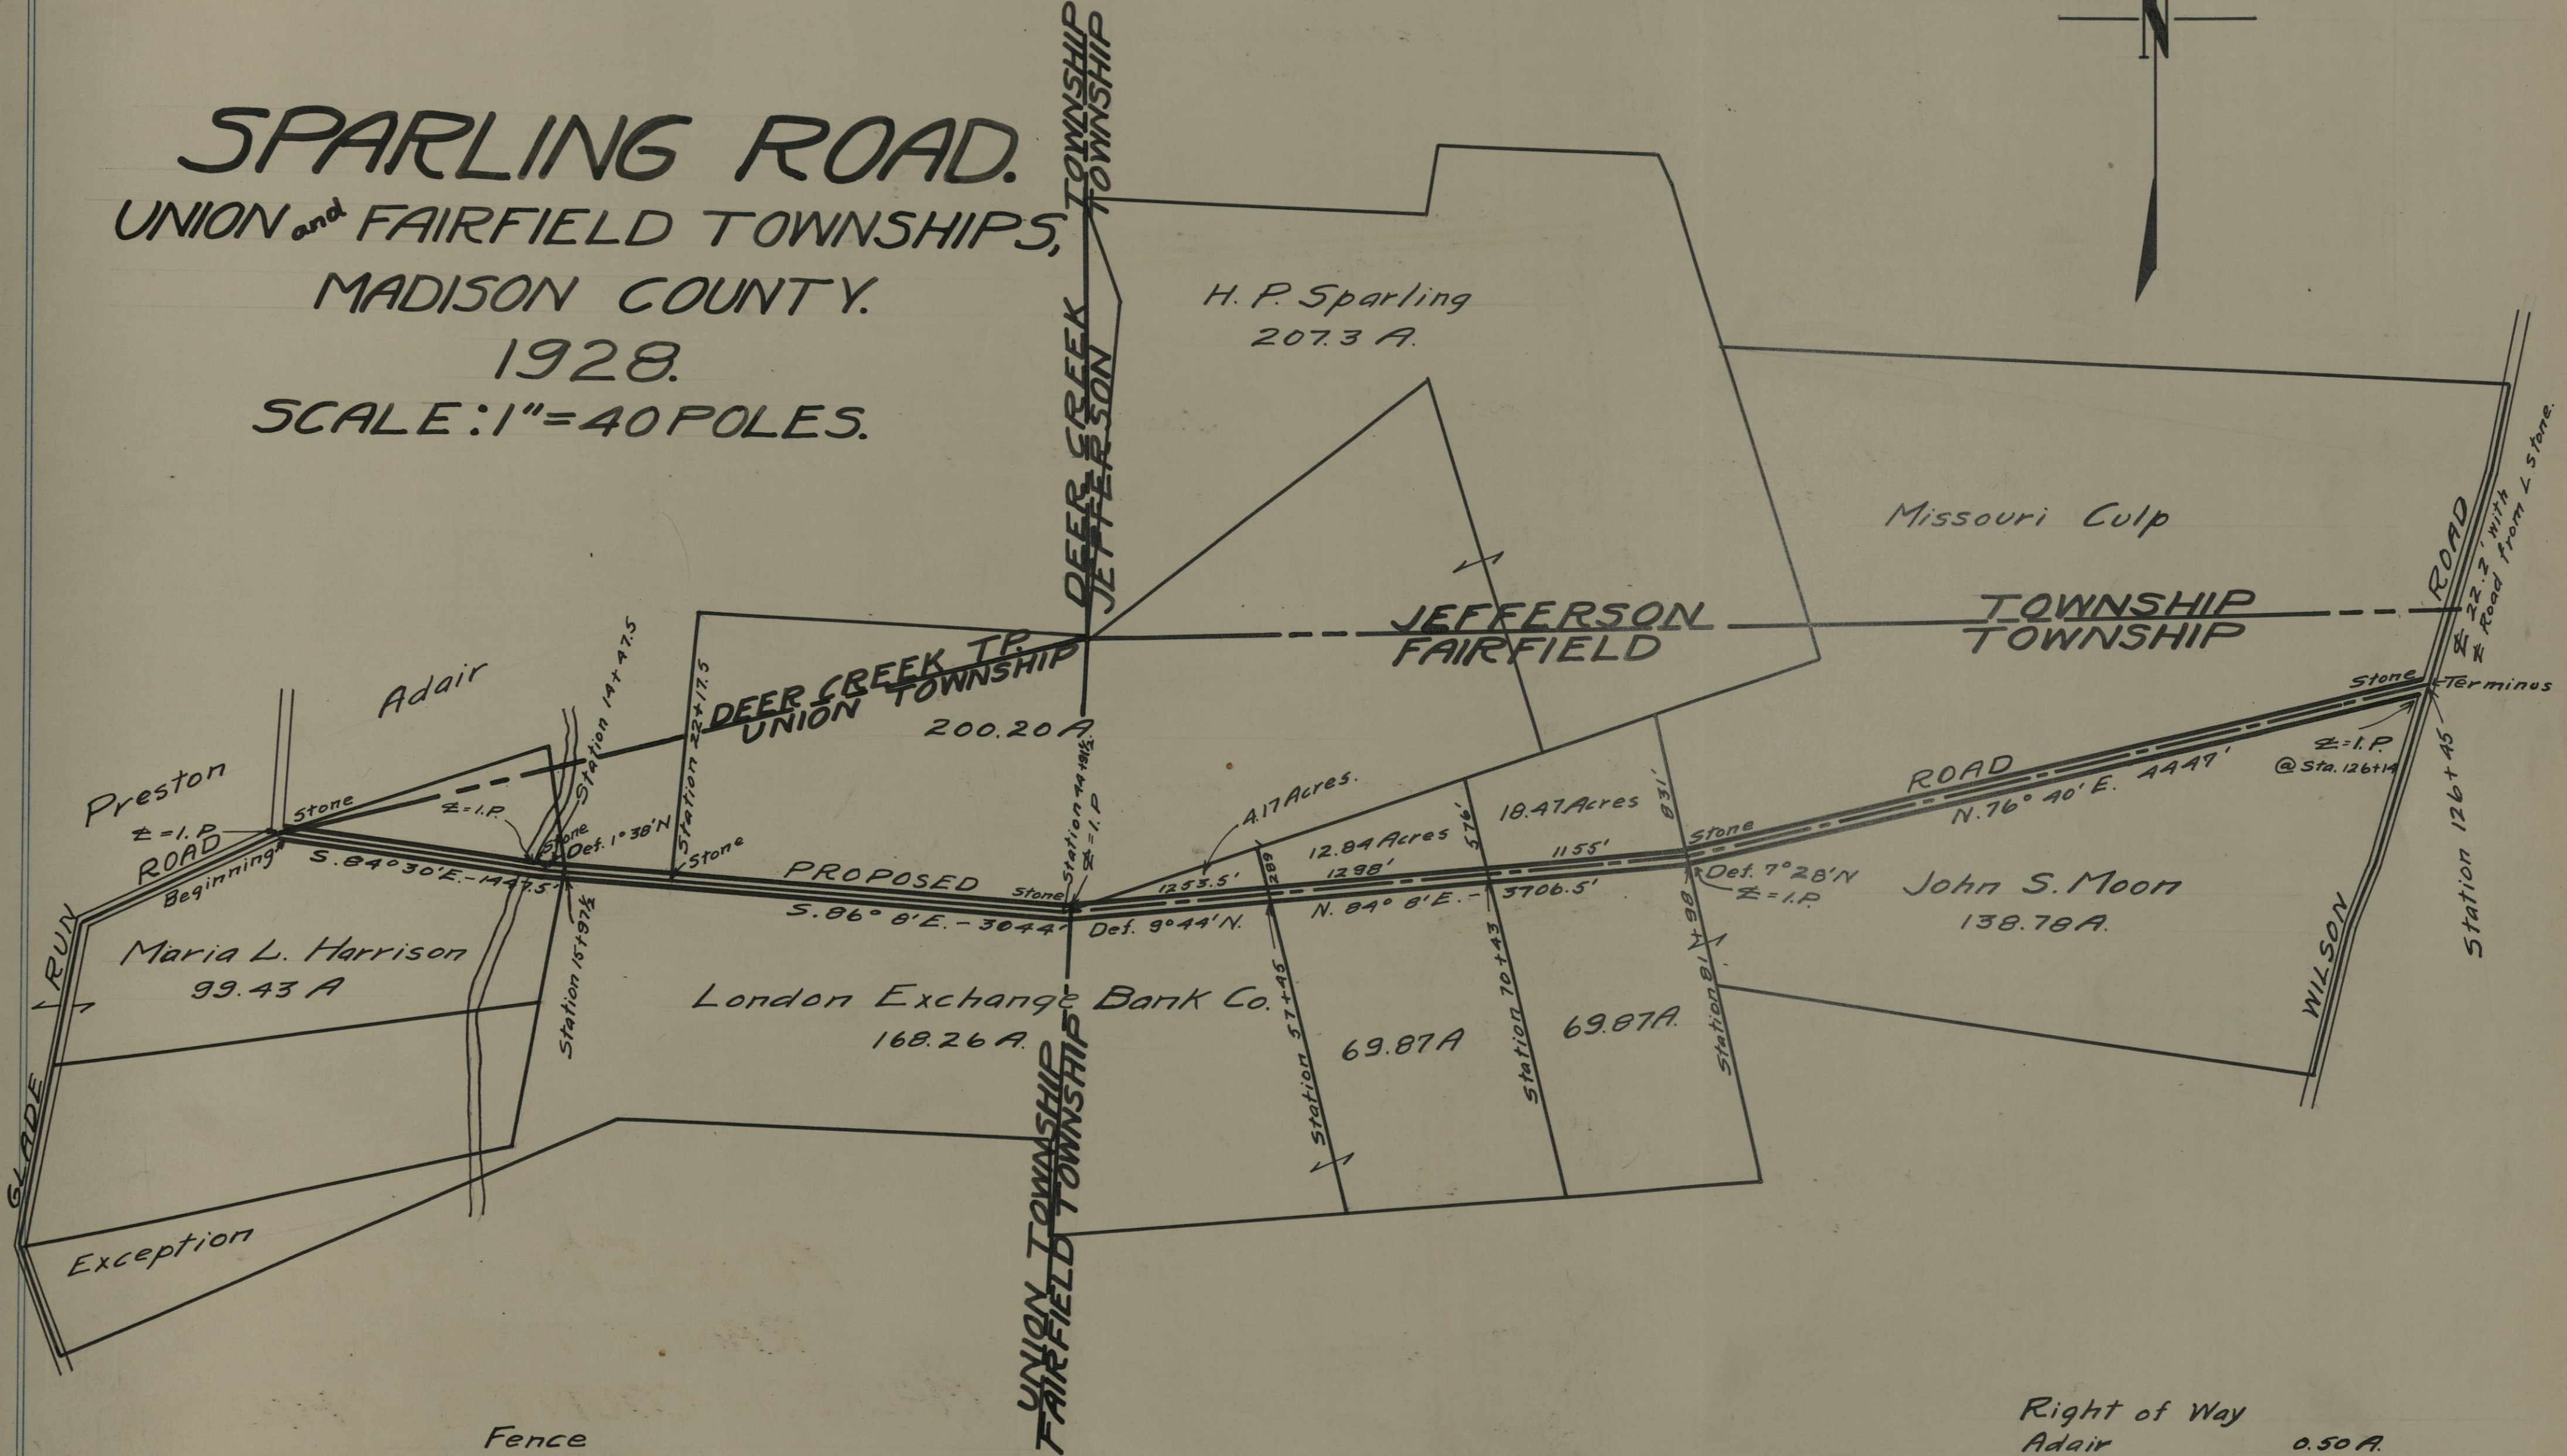

Fence	
Harrison	100 Rods.
Moon	339 Rods.
Sparling	315.9 Rods.
L. Ex. Bank	336 1/2 Rods.

Land Cut off.	
Moon	18.47 A.
L. Ex. Bank	17.01 A.

Right of Way	
Adair	0.50 A.
Harrison	1.09 A.
Moon	4.60 A.
Sparling	0.52 A.
L. Ex. Bank	3.17 A.