



HARRY THOMAS LAMB, JR. et al
0.34 ac. 240/157

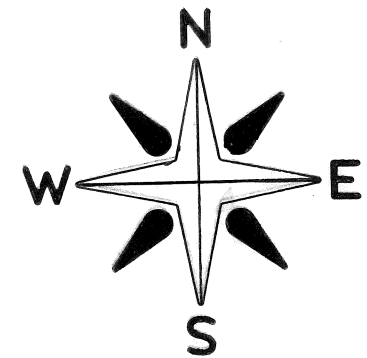

SCALE: 1" = 20'

o— INDICATES IRON PIPE SET
3/4" x 30" WITH ALUMINUM
CAP MARKED P.S. 5969.

CHILlicothe ST.
R/W 60 ft.

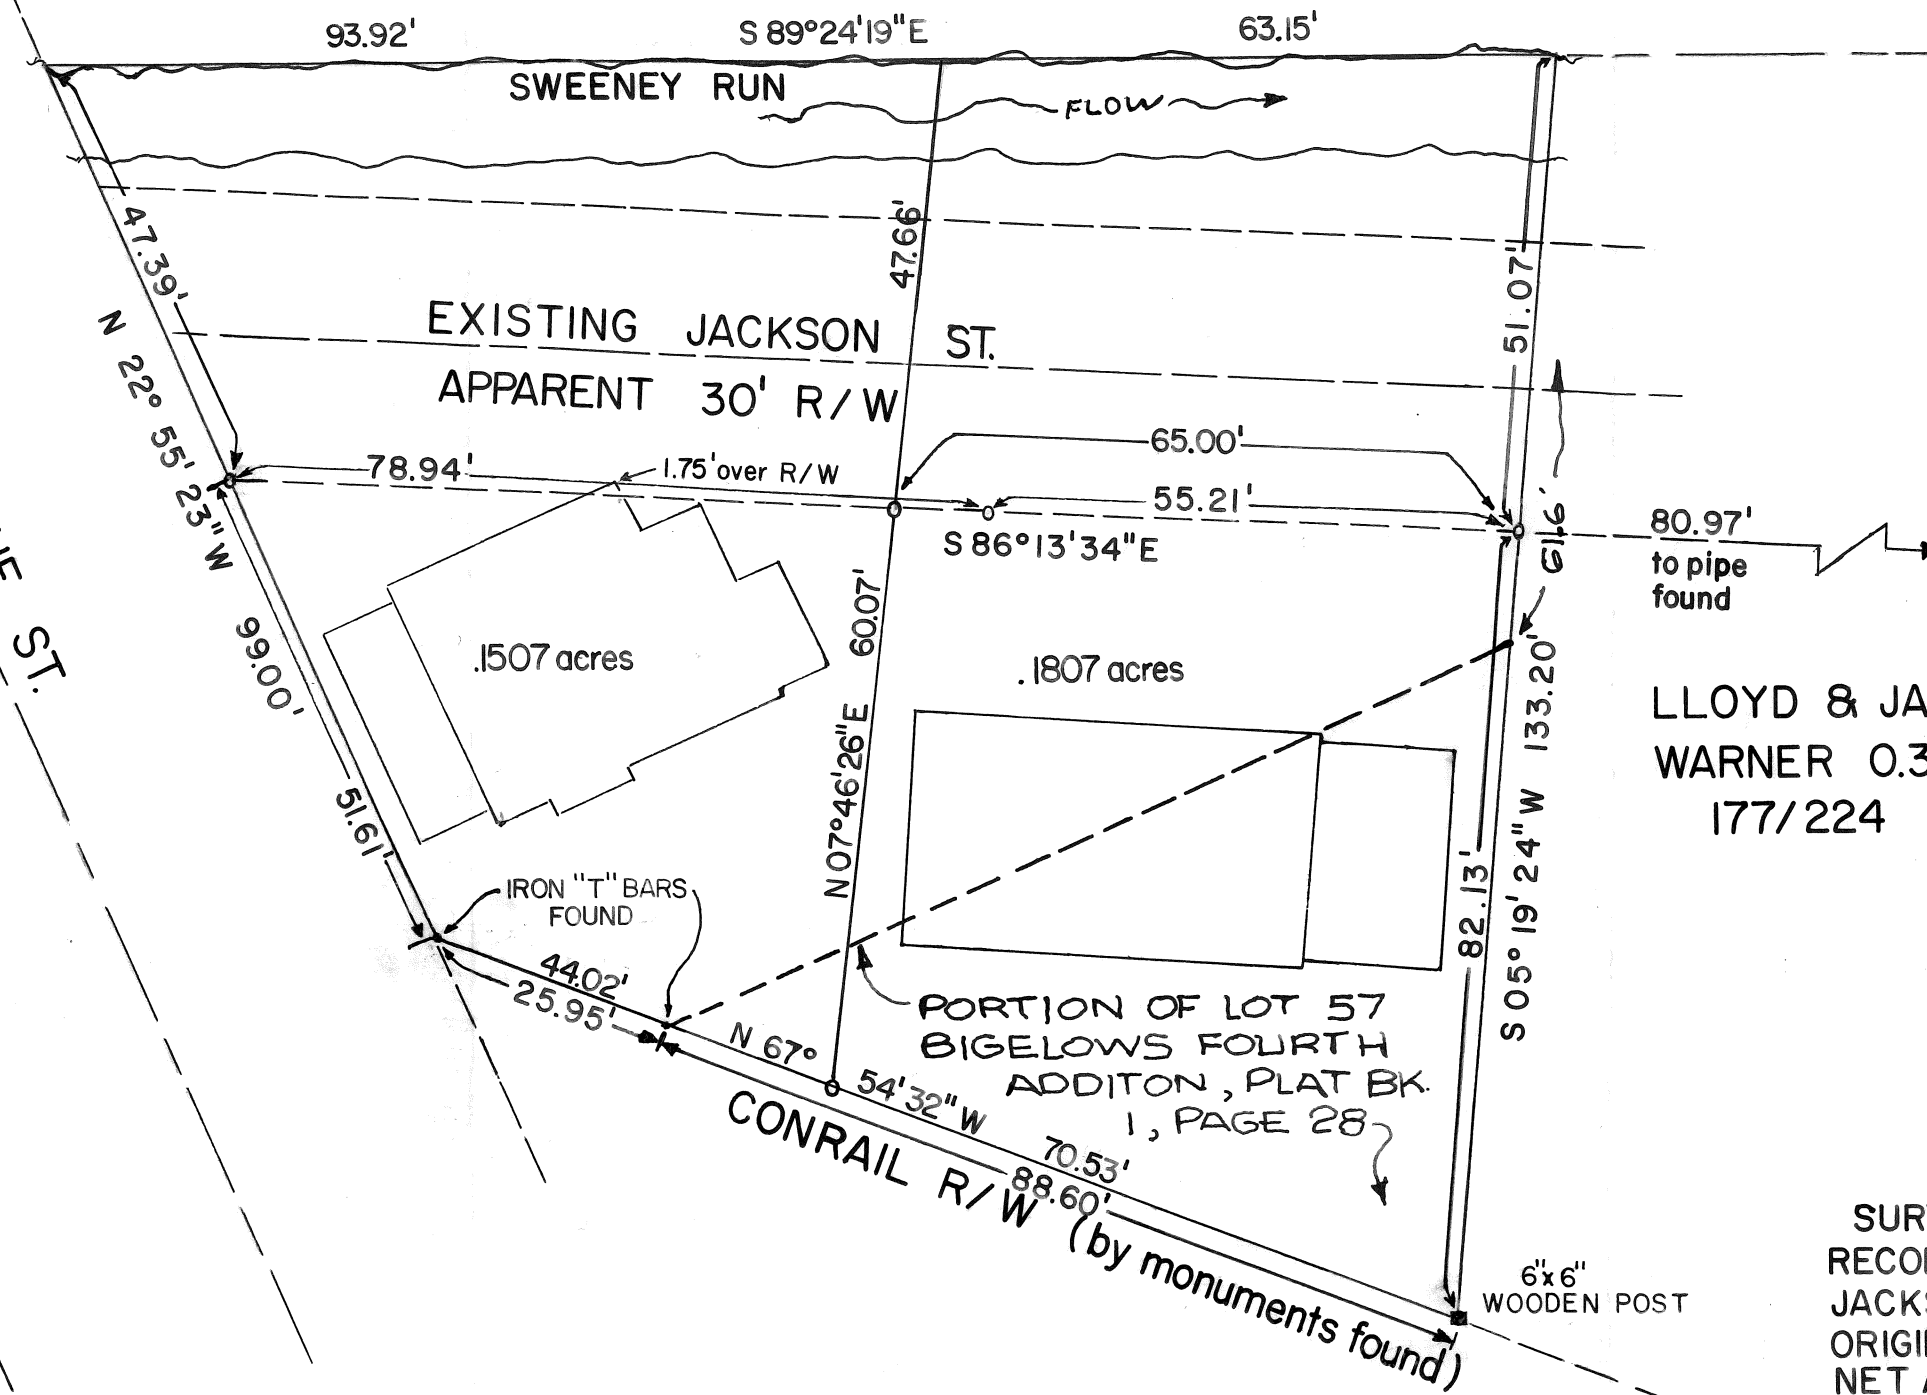

LLOYD & JANE
WARNER 0.31 ac.
177/224

SURVEY OF ORIGINAL 0.338 ac. TRACT
RECORDED IN DEED BOOK 225, PAGE 338.
JACKSON ST. IS NOT MENTIONED IN
ORIGINAL SURVEY. NEW SURVEY SHOWS
NET ACREAGE OF 0.3314 ac.

10-80

BABB ENGINEERING & SURVEYING
5 EAST FIRST ST., P.O. BOX 374
LONDON, OHIO 43140

WILLIAM & CAROL HAY
VILLAGE OF PLAIN CITY,
MADISON COUNTY, OHIO
DARBY TWP., V.M.S. 7758-7830

SV- 3580 JOB NO.	10-80 NEIL BABB P.S. 5969
5-JUNE-1980 DATE	