
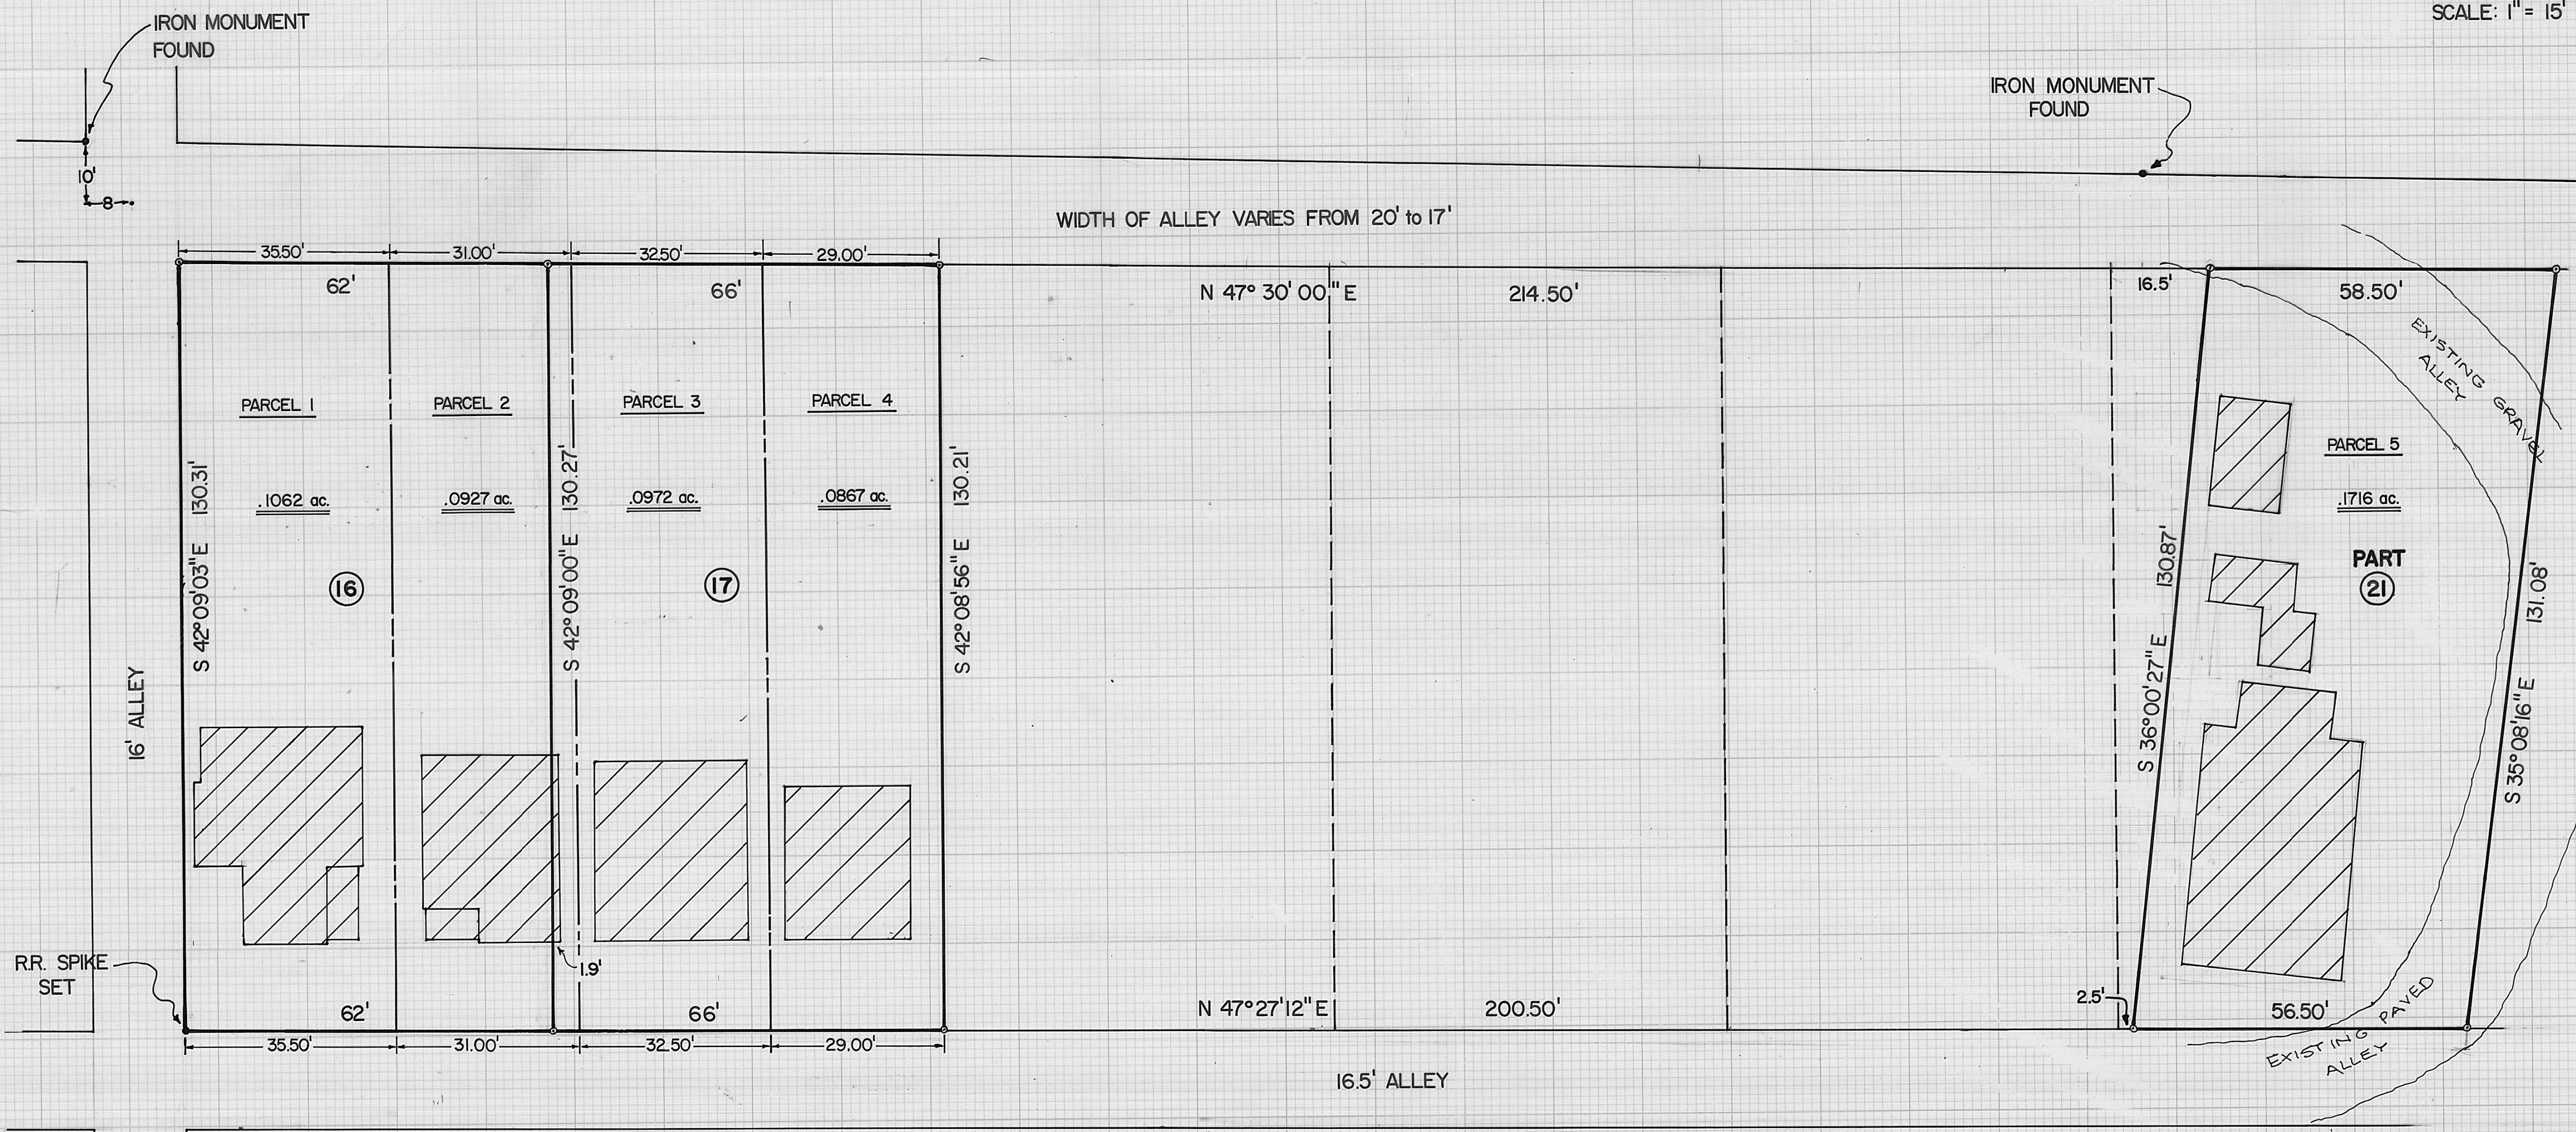


PLAT SHOWING SURVEY OF LOTS WITHIN
 PETER WEBERS FIRST ADDITION AND
 OTHER PARCELS IN THE NAME OF WILLARD
 MILLER, AS RECORDED IN DEED BOOK 155,
 PAGE 119, CITY OF LONDON, OHIO.

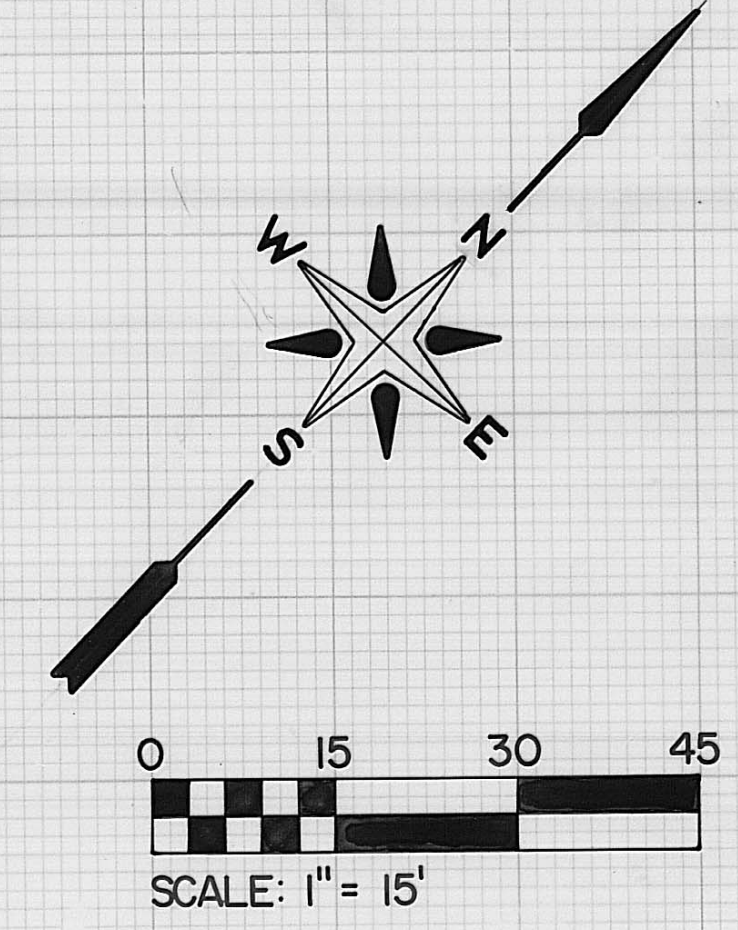

- INDICATES EXISTING HOUSES
- INDICATES IRON PIPE SET. IRON PIPES SET ARE 3/4" X 30" WITH ALUMINUM CAPS MARKED PS. 5969

BABB ENGINEERING & SURVEYING
 5 EAST FIRST ST., P.O. BOX 374
 LONDON, OHIO 43140
 TELE: (614) 852-4121

| | |
|---------|-----------------------|
| JOB NO. | |
| DATE | NEIL C. BABB PS. 5969 |