

EVERETT & MURIE KNAPP
5.50 ACRES 244/390

N 69° 53' 54" E 559.69'

FOUND IRON PIPE AT
30.95'

FD. RAILROAD SPIKE


OLD & S.R. 56 S 39° 23' 35" E 709.19'
NEW & S 39° 22' 02" E 395.23' TO IRON MONUMENT
S 39° 31' 19" E 79.18' TO I. MON.

10.115 ACRES

NEW C.


HIGHWAY EASEMENT FOR NEW
S.R. 56 BY COURT CASE 22042
PARCEL NO. 833

OLD C.

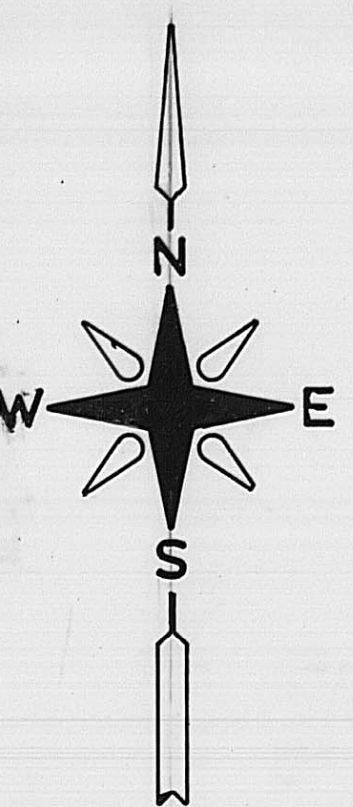

N 34° 59' 30" W 850.92'

EDWARD & MADGE COUGHENOUR
223/503
12.297 ACRES

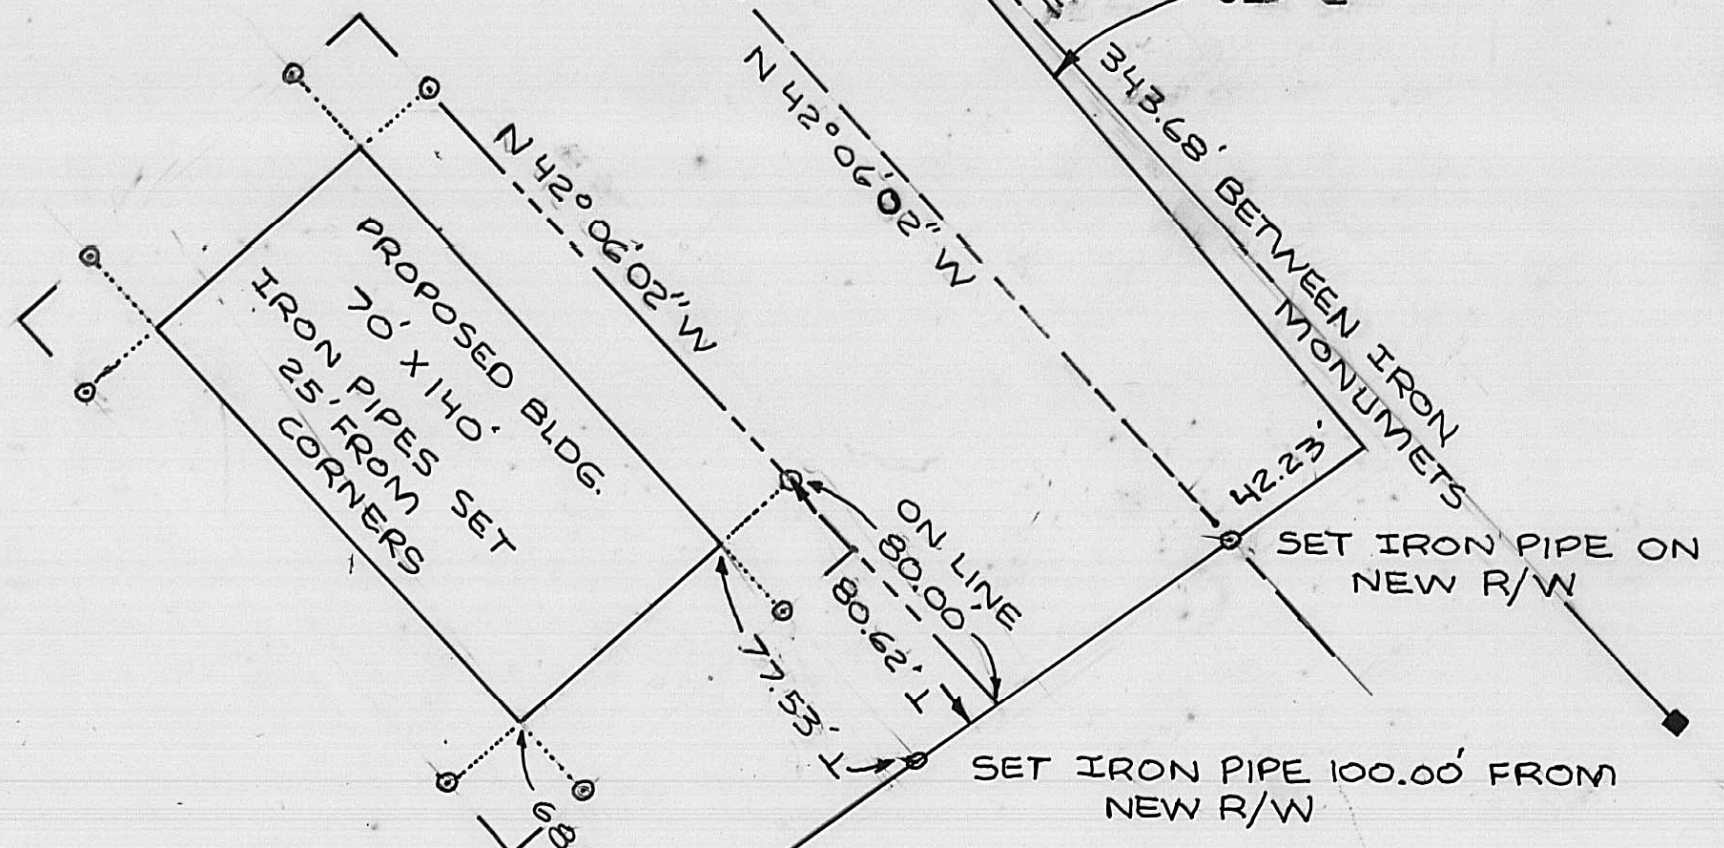

S 55° 00' 30" W 595.32'
STANDARD OIL COMPANY

SCALE 1 inch = 50 feet

SET IRON PIPE
241.42' TO FD.
RAILROAD SPIKE ON
& OF JUNK ROAD

BABB ENGINEERING & SURVEYING
5 EAST 1st STREET, P.O. 374, LONDON, O.
OHIO, 43140

NEW SURVEY OF 10.130 ACRES, DEED BOOK 248,
PAGE 645, IN THE NAME OF HAROLD AND SARAH
HOUSER, PLEASANT TOWNSHIP, MADISON COUNTY,
OHIO. NEW SURVEY SHOWS 10.115 ACRES.
PROPOSED 70' X 140' BUILDING IS ALSO SHOWN.

JOB NO. SV-7679 TELE 852-4121

SURVEYED BY *Neil Babb* 24 Aug 1979