


ROBERT & DONALD WILSON


JERRY LEE GORDIN  
64 ac. 231/362

HAROLD & NORMA BLAIN  
271.13 ac.  
194/178

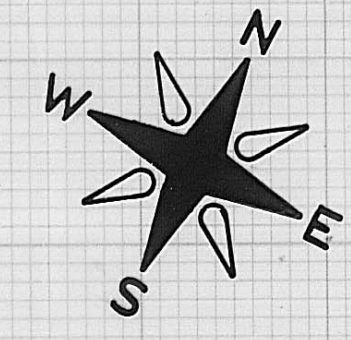

SCALE: 1"=200'

CYNTHIA D. HILL  
BARBARA D. JOHNSON  
185/16

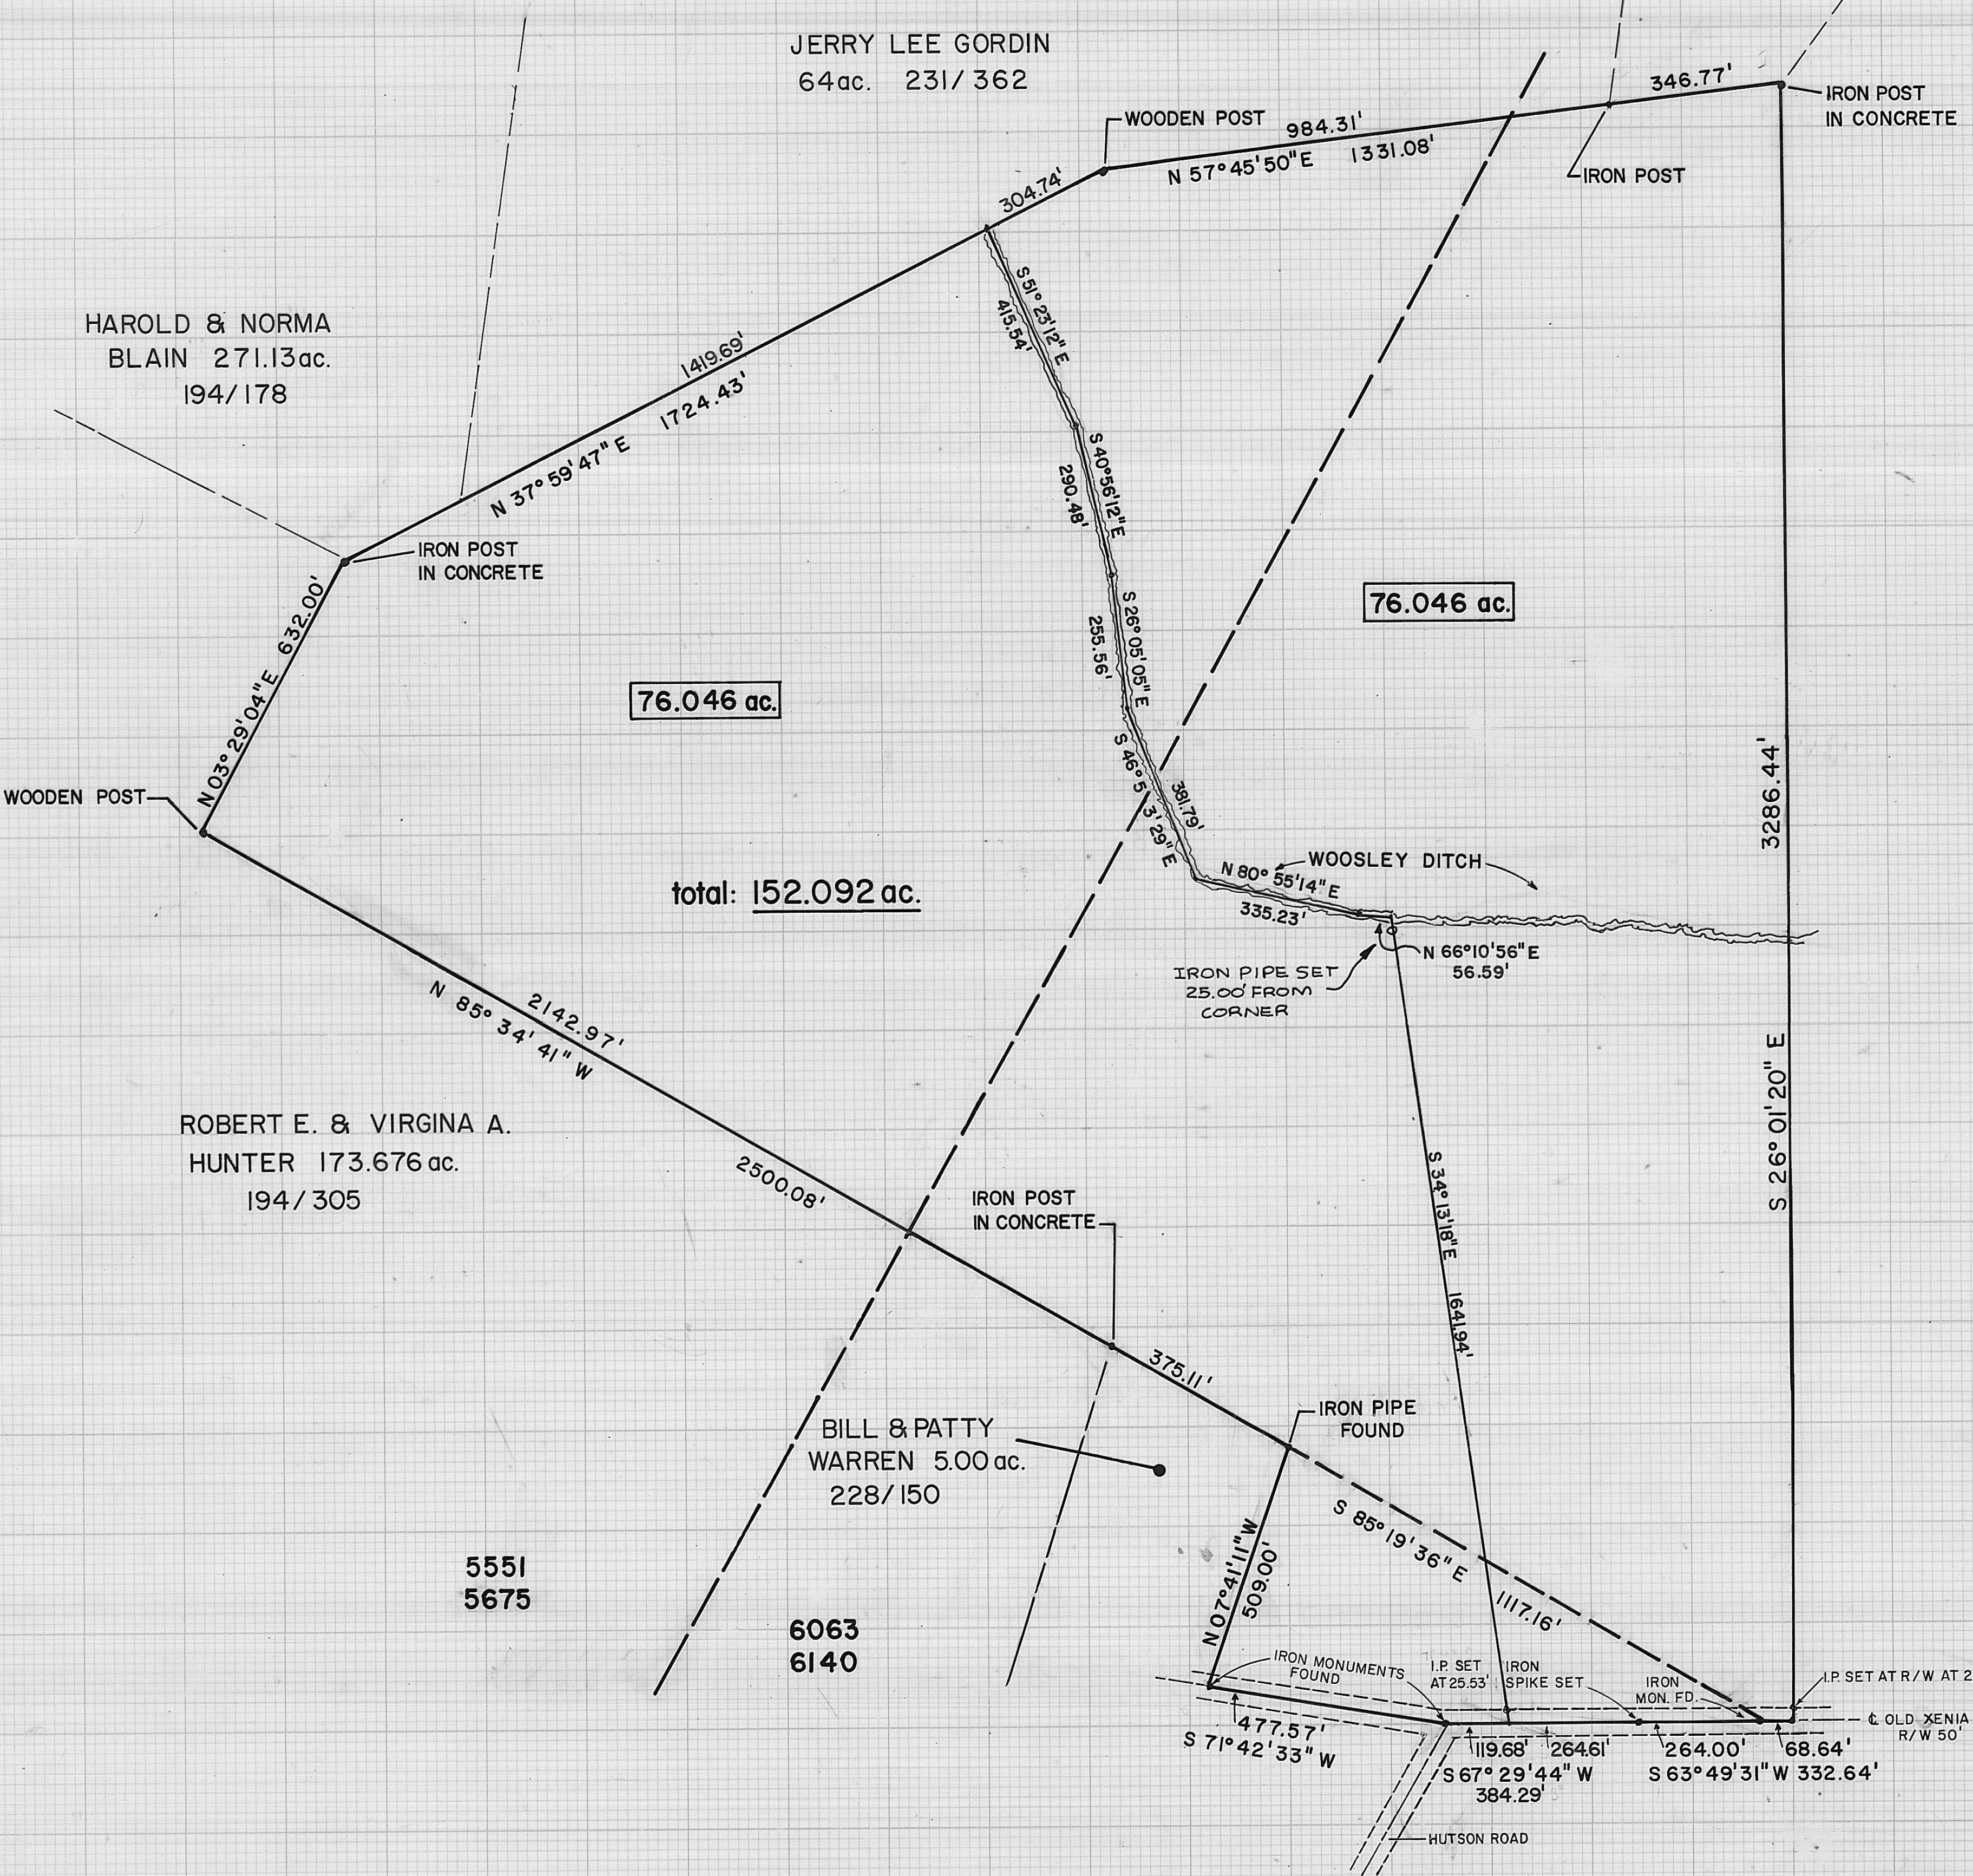

76.046 ac.

76.046 ac.

total: 152.092 ac.

ROBERT E. & VIRGINA A. HUNTER  
173.676 ac.  
194/305

BILL & PATTY WARREN  
5.00 ac.  
228/150

5551  
5675

6063  
6140

RAYMOND E. & LOIS E. TOOPS  
SURVEY OF ORIGINAL TRACTS CONTAINING  
145.98 & 6.69 ACRES  
MADISON COUNTY, OHIO  
PAINT TOWNSHIP  
NEW SURVEY SHOWS 152.092 ac. (76.046 & 76.046 ac.)

IRON PIPES SET ARE  
3/4" BY 30" WITH ALUMINUM  
CAPS MARKED P.S. 5969

BABB ENGINEERING & SURVEYING  
5 EAST FIRST ST., P.O. BOX 374  
LONDON, OHIO 43140

<b>5-80</b>	
SV- 3480	
JOB NO.	
JUNE 9, 1980	
DATE	NEIL BABB P.S. 5969