


SCALE: 1" = 50'

o - INDICATES IRON PIPE SET  
3/4" x 30" WITH ALUMINUM  
CAP MARKED P.S. 5969

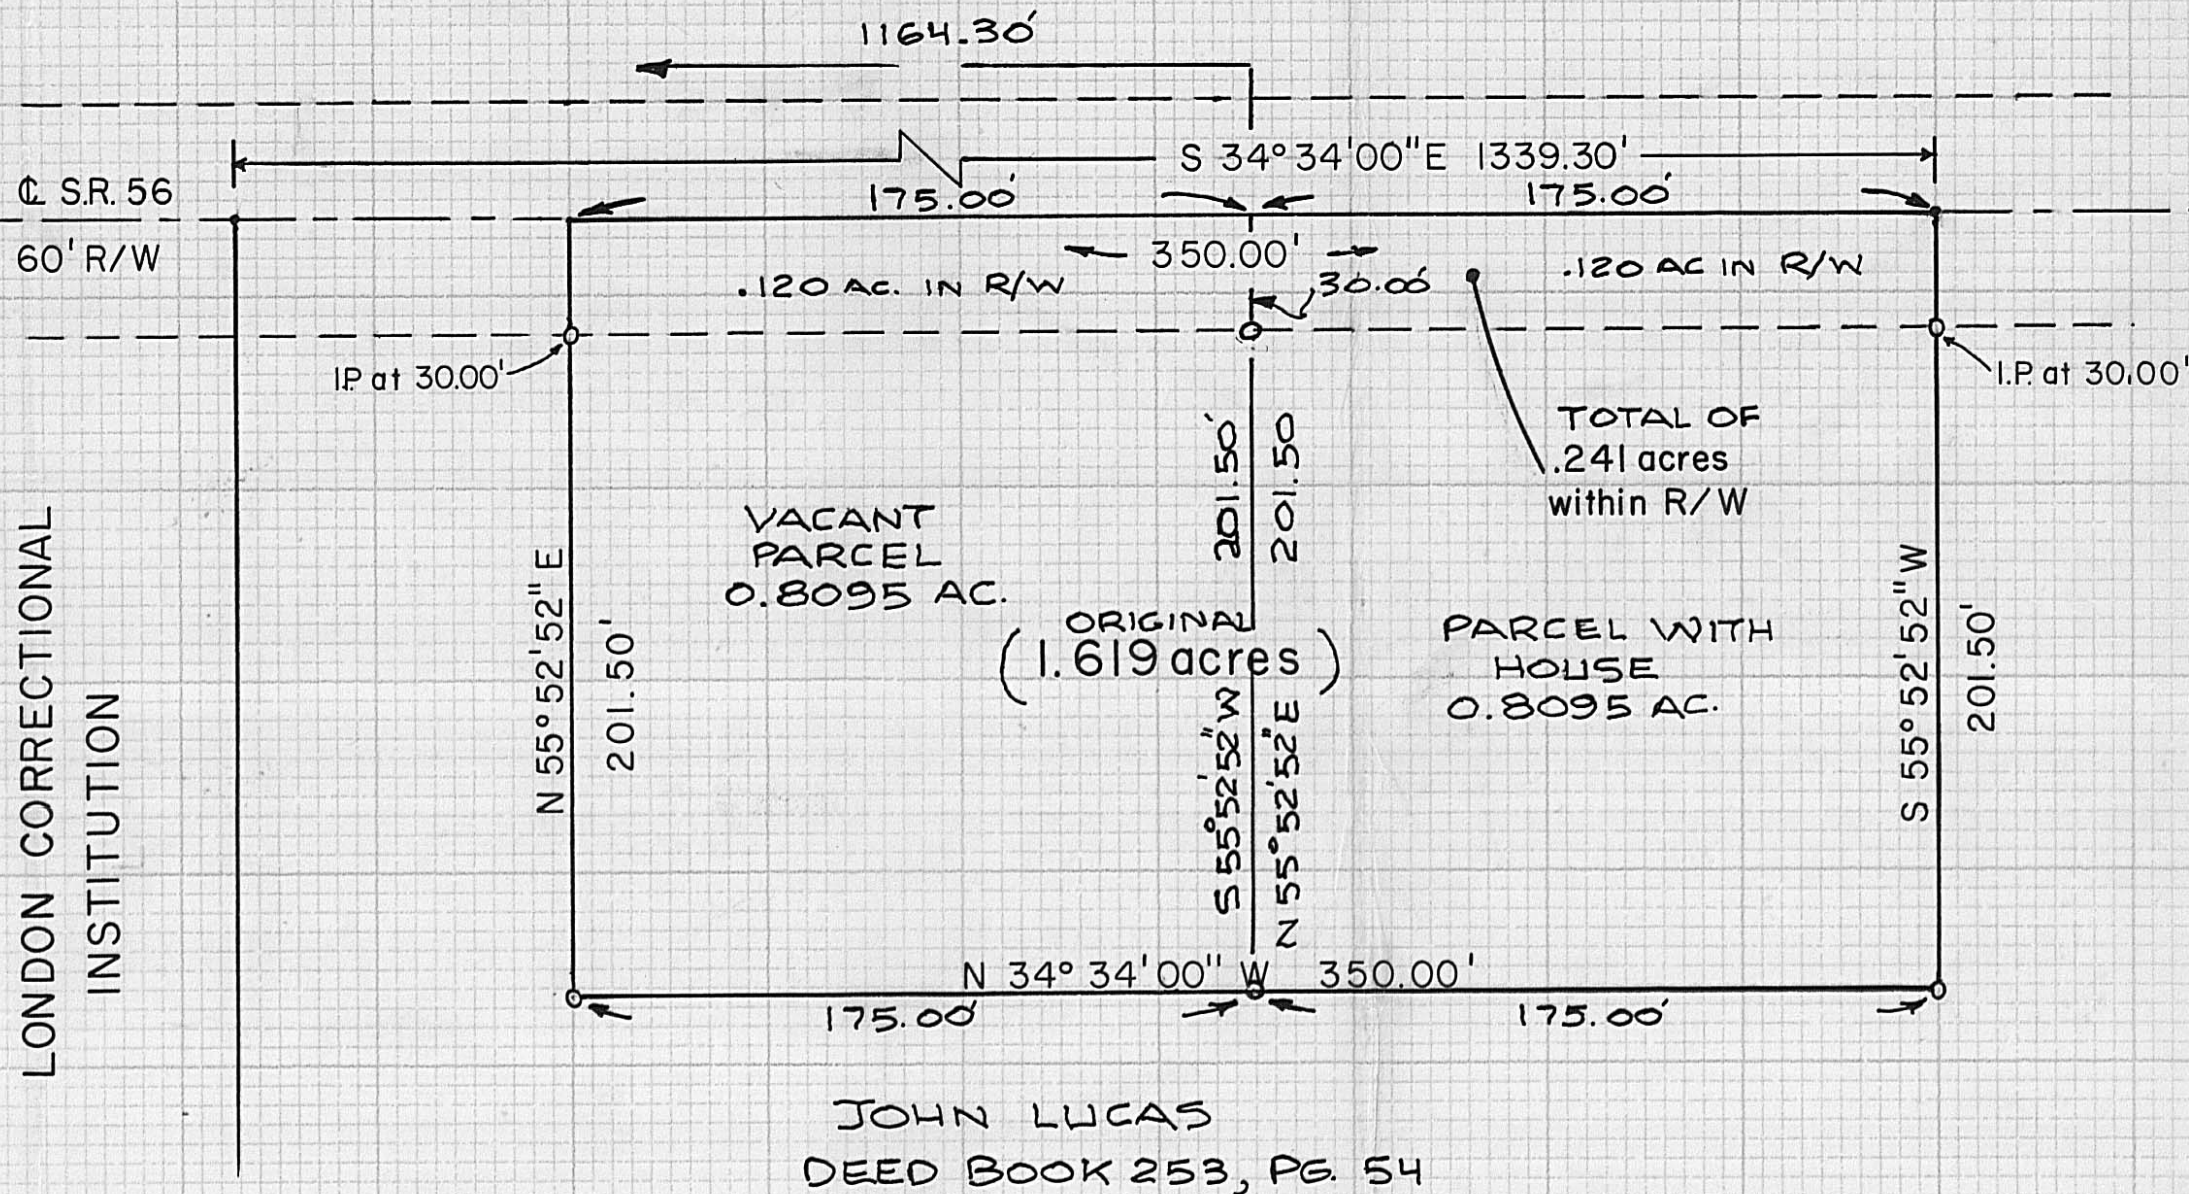

PLAT SHOWING SURVEY OF 1.619 AC. OUT  
 OF AN ORIGINAL 86.41 AC. TRACT IN THE NAME  
 OF KELLER AND NANCY SMITH, RECORDED  
 IN DEED BOOK 236, PAGE 209, UNION TWP.,  
 MADISON COUNTY, OHIO, PART OF V.M.S.  
 8864 AND V.M.S. 13567

REVISED: 28 JULY 1983

SEE DEED BOOK 253, PG. 54 FOR  
 DESC. OF THE 1.619 AC. TRACT  
 - LISTED AS AN EXCEPTION

BABB ENGINEERING & SURVEYING  
 5 EAST FIRST ST., P.O. BOX 374  
 LONDON, OHIO 43140

SV-6180  
 JOB NO.  
 SEPT. 11, 1980  
 DATE

  
 NEIL BABB P.S. 5969