


⊙ - IRON PIPES SET 3/4" IN DIAMETER BY 30" IN LENGTH WITH ALUMINUM CAPS MARKED P.S. 5969

PLAT OF A LAND SURVEY SHOWING THE LANDS OF THE MADISON COUNTY HOSPITAL, CITY OF LONDON, MADISON COUNTY, OHIO, IN V.M.S. 8863 AND V. M.S. 5670, CONTAINING THOSE TRACTS IN THE WILL OF ADAH BERTHA COOVER TO THE BOARD OF COUNTY COMMISSIONERS, IN DEED BOOK 84, PAGE 615 (YEAR 1915), WITH THE ADDITION AND EXCEPTION AS SHOWN, CONTAINING A TOTAL OF 14.6013 ACRES.

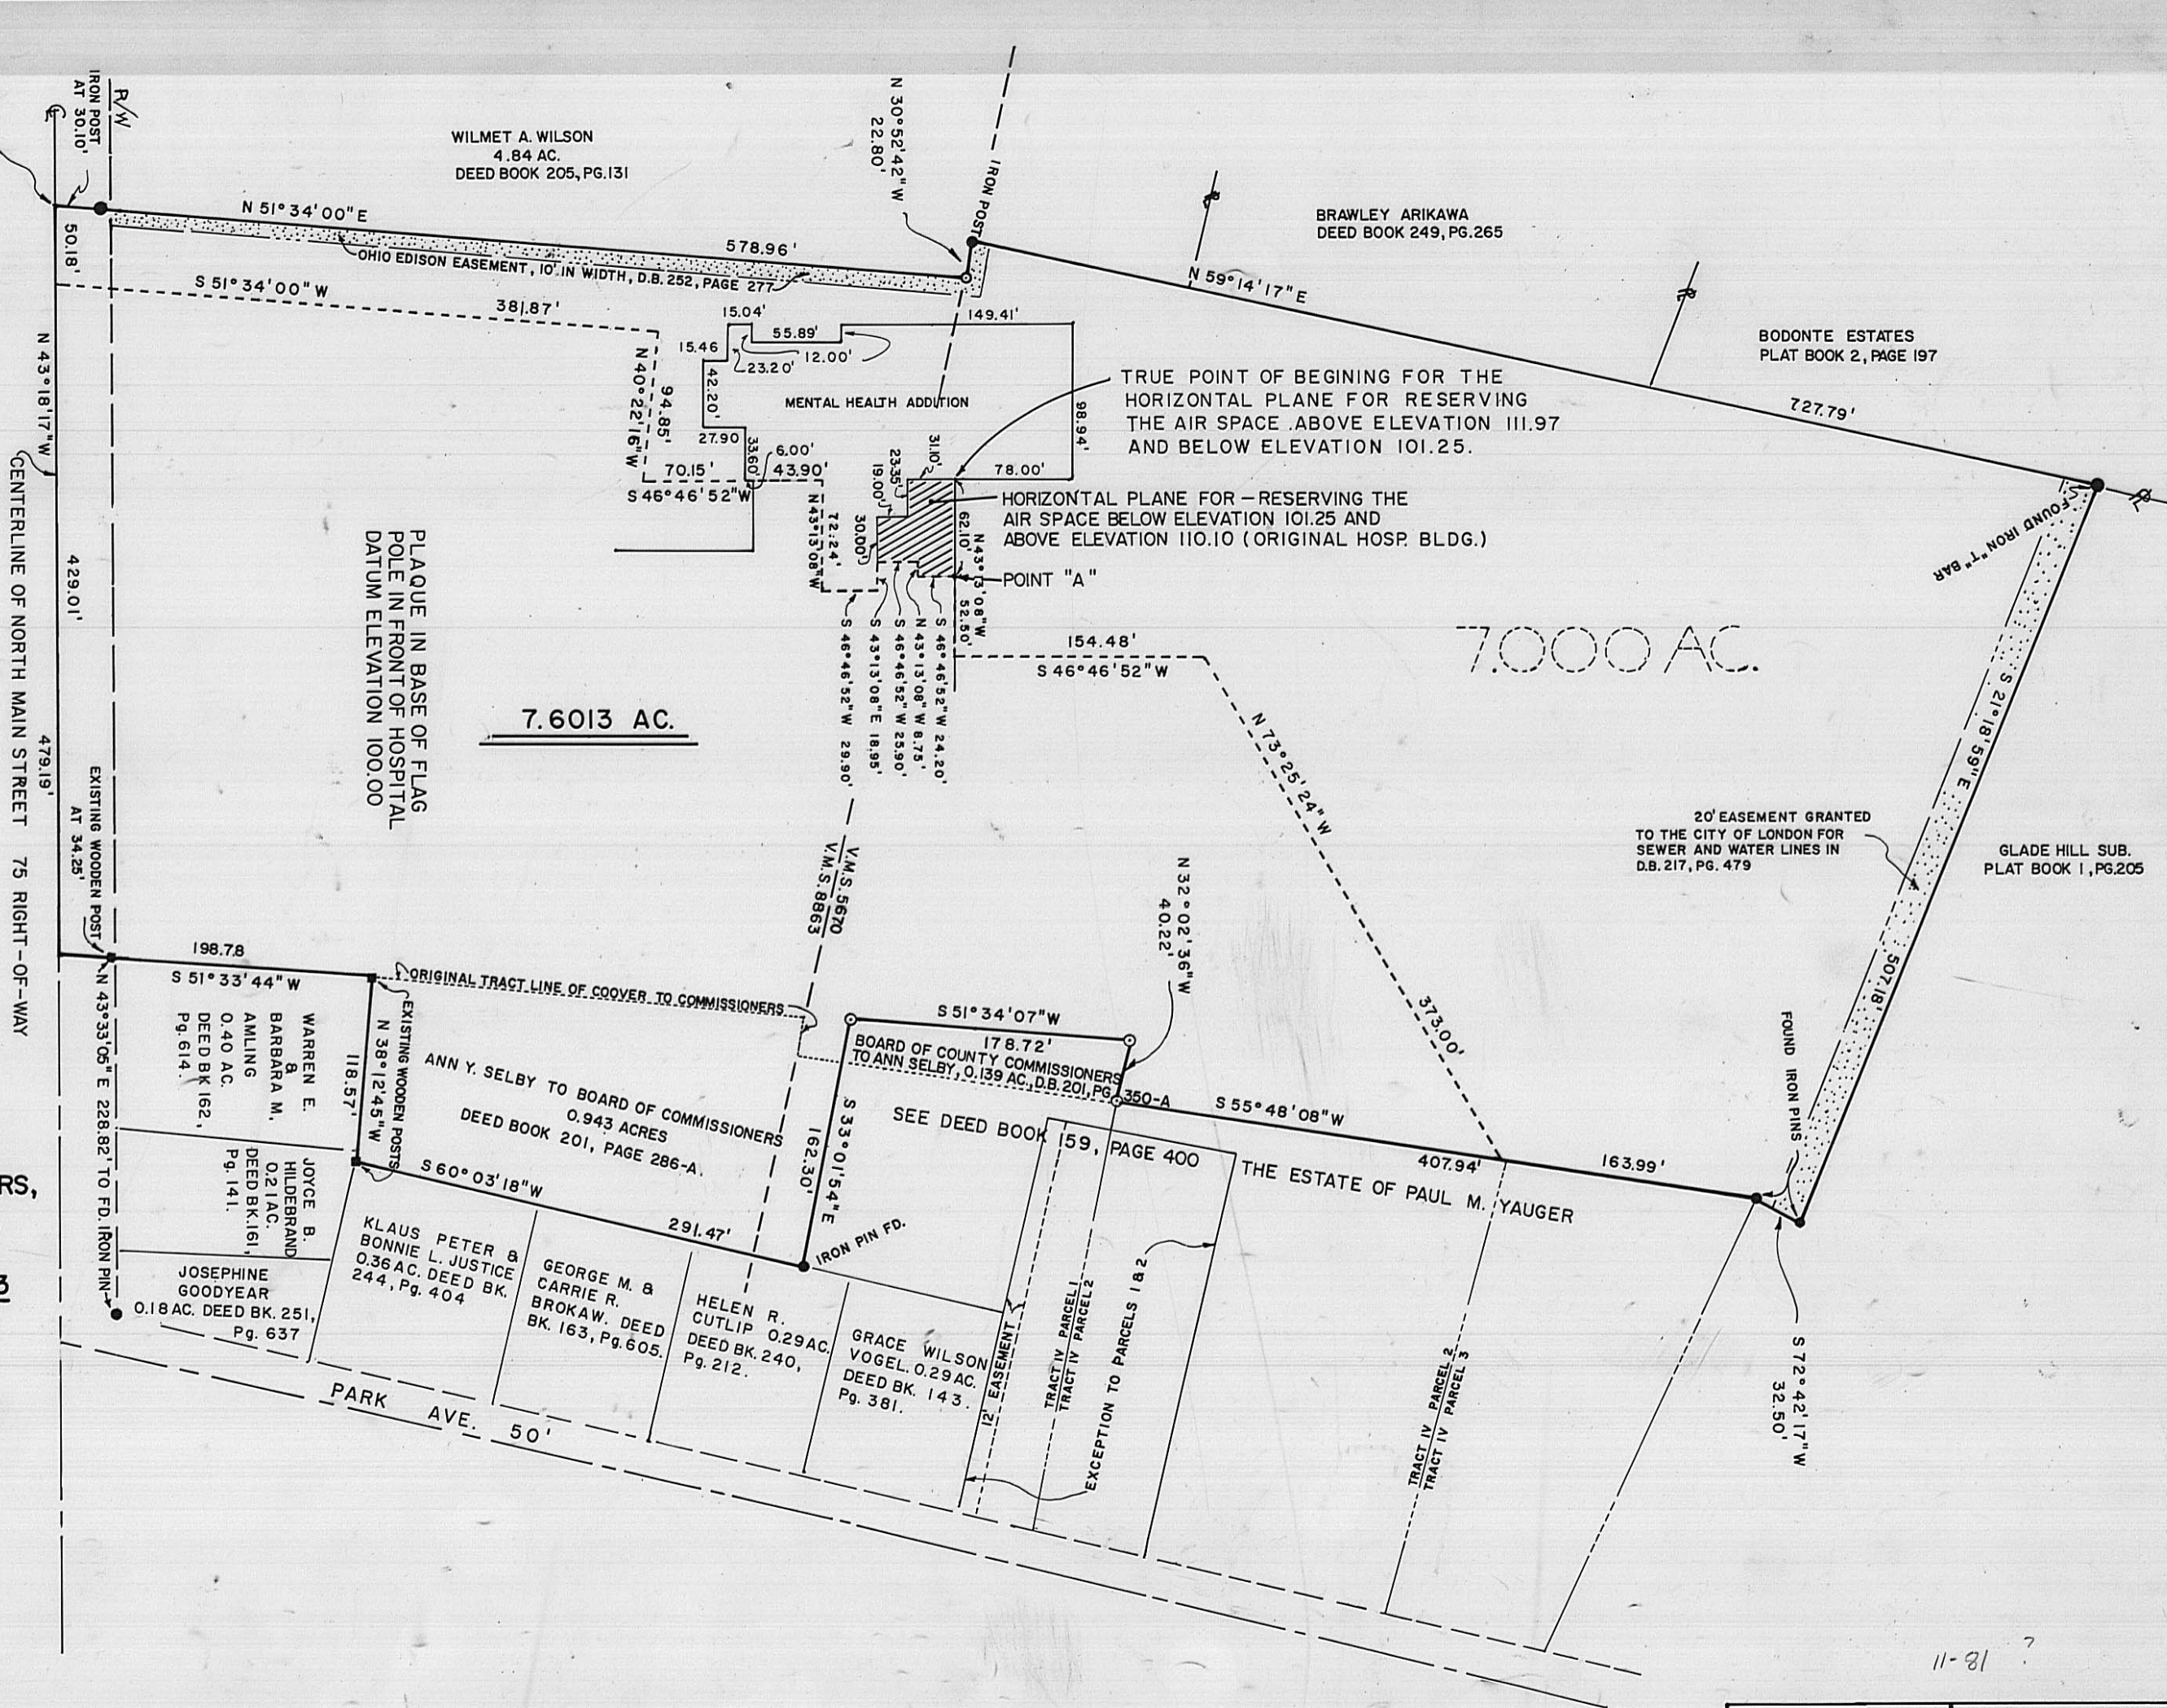

JOB NO. SV-10281	DATE 3 NOV 1981
DRAWN 99	<i>[Signature]</i>
CHECKED <i>[Signature]</i>	NEIL BABB P.S. 5969

11-81