



DARMEL JR. & LELA M. WHITACKER
163/121 96.00 AC.

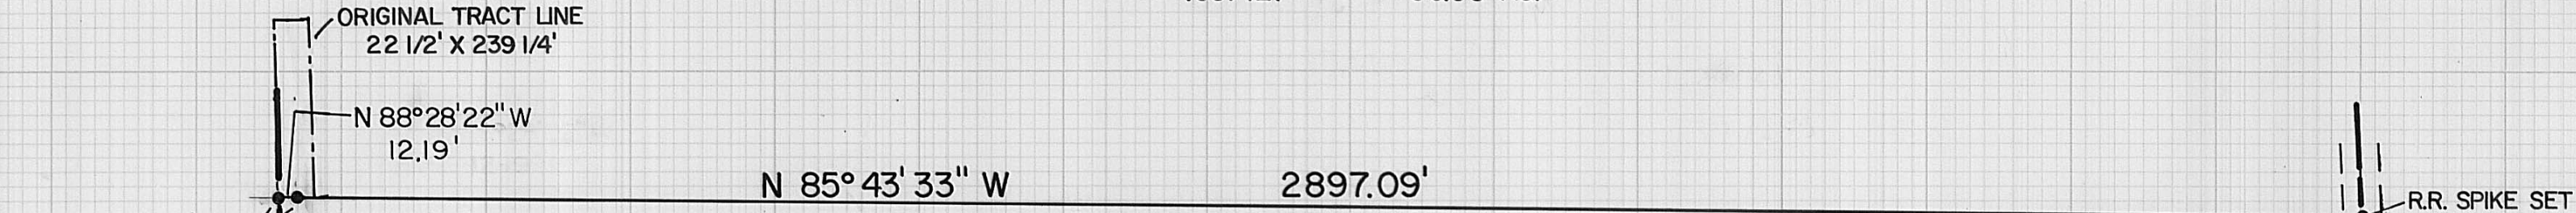

ORIGINAL 50 AC. TRACT
V.M.S. 8342



V.M.S. 9216
9811

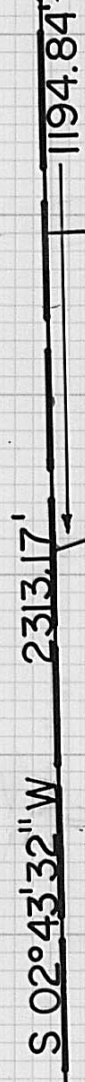


HOLLY FARMS INC.
245/491 495.38 AC.

ORIGINAL 114.41 AC. TRACT
NEW SURVEY SHOWS 164.9095 AC.

JOHN & VIRGINIA DAVIDSON
235/461 170.889 AC.

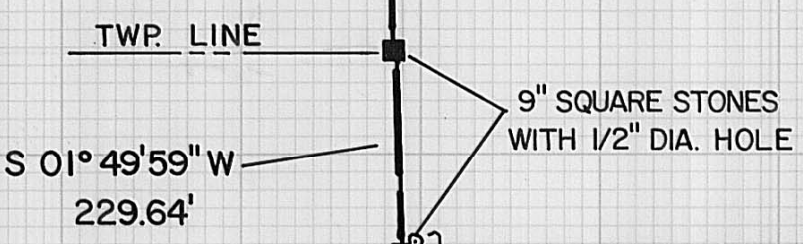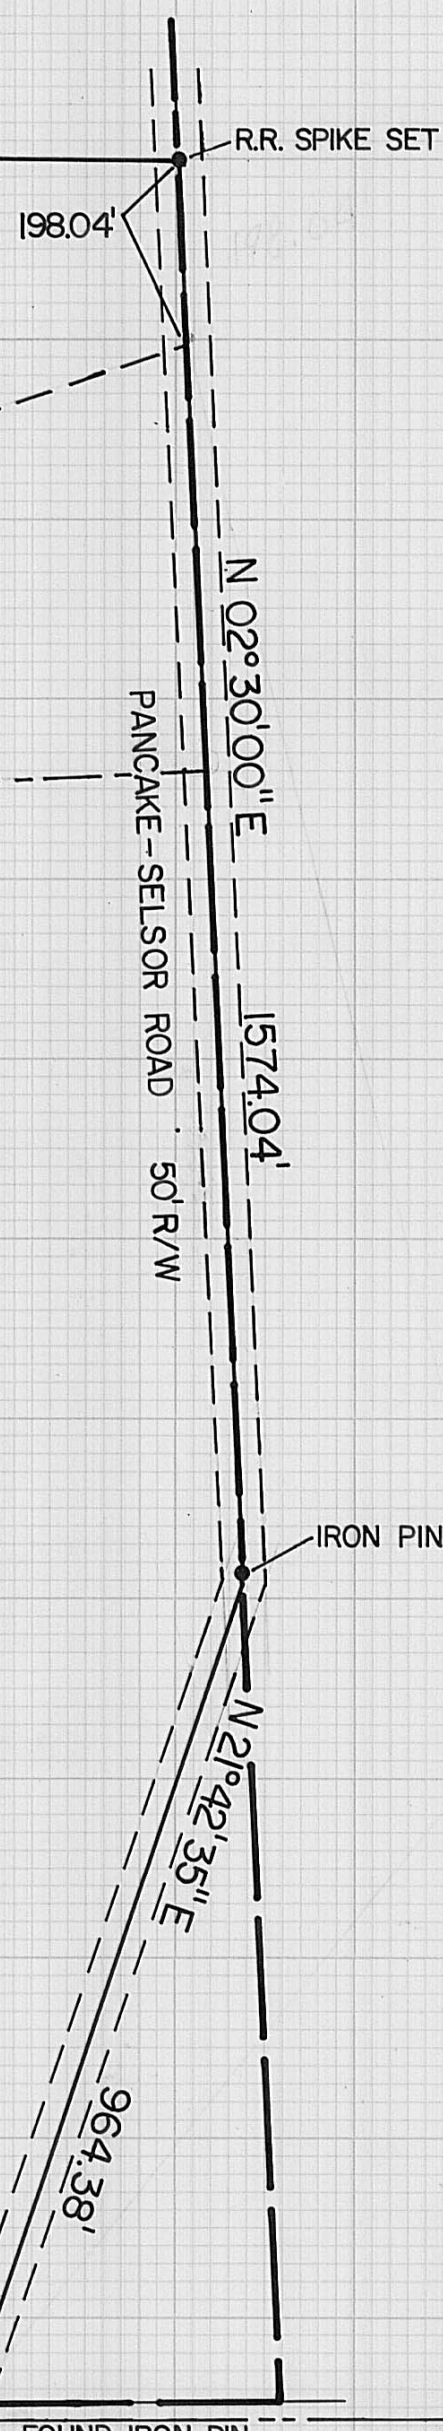



152.03 AC.

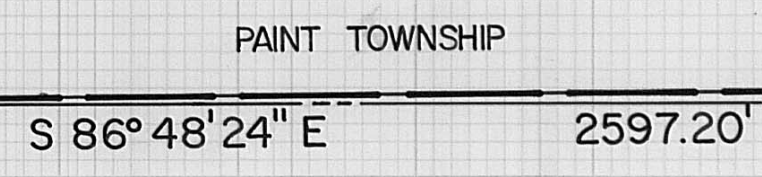

NELL CONWAY 1/2 & JOHN P DORST 1/2
209/161 76.00 AC.

V.M.S. 5982

DALE & PATRICIA SELF 1/2 &
ARNOLD SATZ 1/2
231/270 914.33 AC.

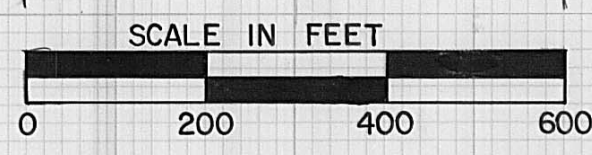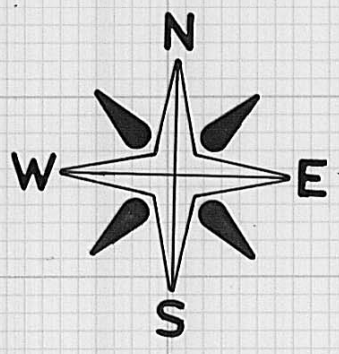

PLAT OF A LAND SURVEY FOR CHARLES H. HEWITT
PAINT TOWNSHIP, MADISON COUNTY, OHIO. TOTAL
ACREAGE BY DEED IS 164.41 ACRES. NEW SURVEY
SHOWS 164.9095 ACRES. DEED BOOK 157, PAGE 483.

NO. / NO. = DEED BOOK / PAGE NO.

18-81

BABB ENGINEERING & SURVEYING
11 EAST FIRST ST., P.O. BOX 374
LONDON, OHIO 43140

SV-04281
JOB NO.
12 JUN 81'
DATE
NEIL BABB P.S. 5969