


SCALE: 1" = 200'

○ - INDICATES IRON PIPE SET
3/4" X 30" IN LENGTH.

NO./NO. = DEED BOOK/PAGE NO.

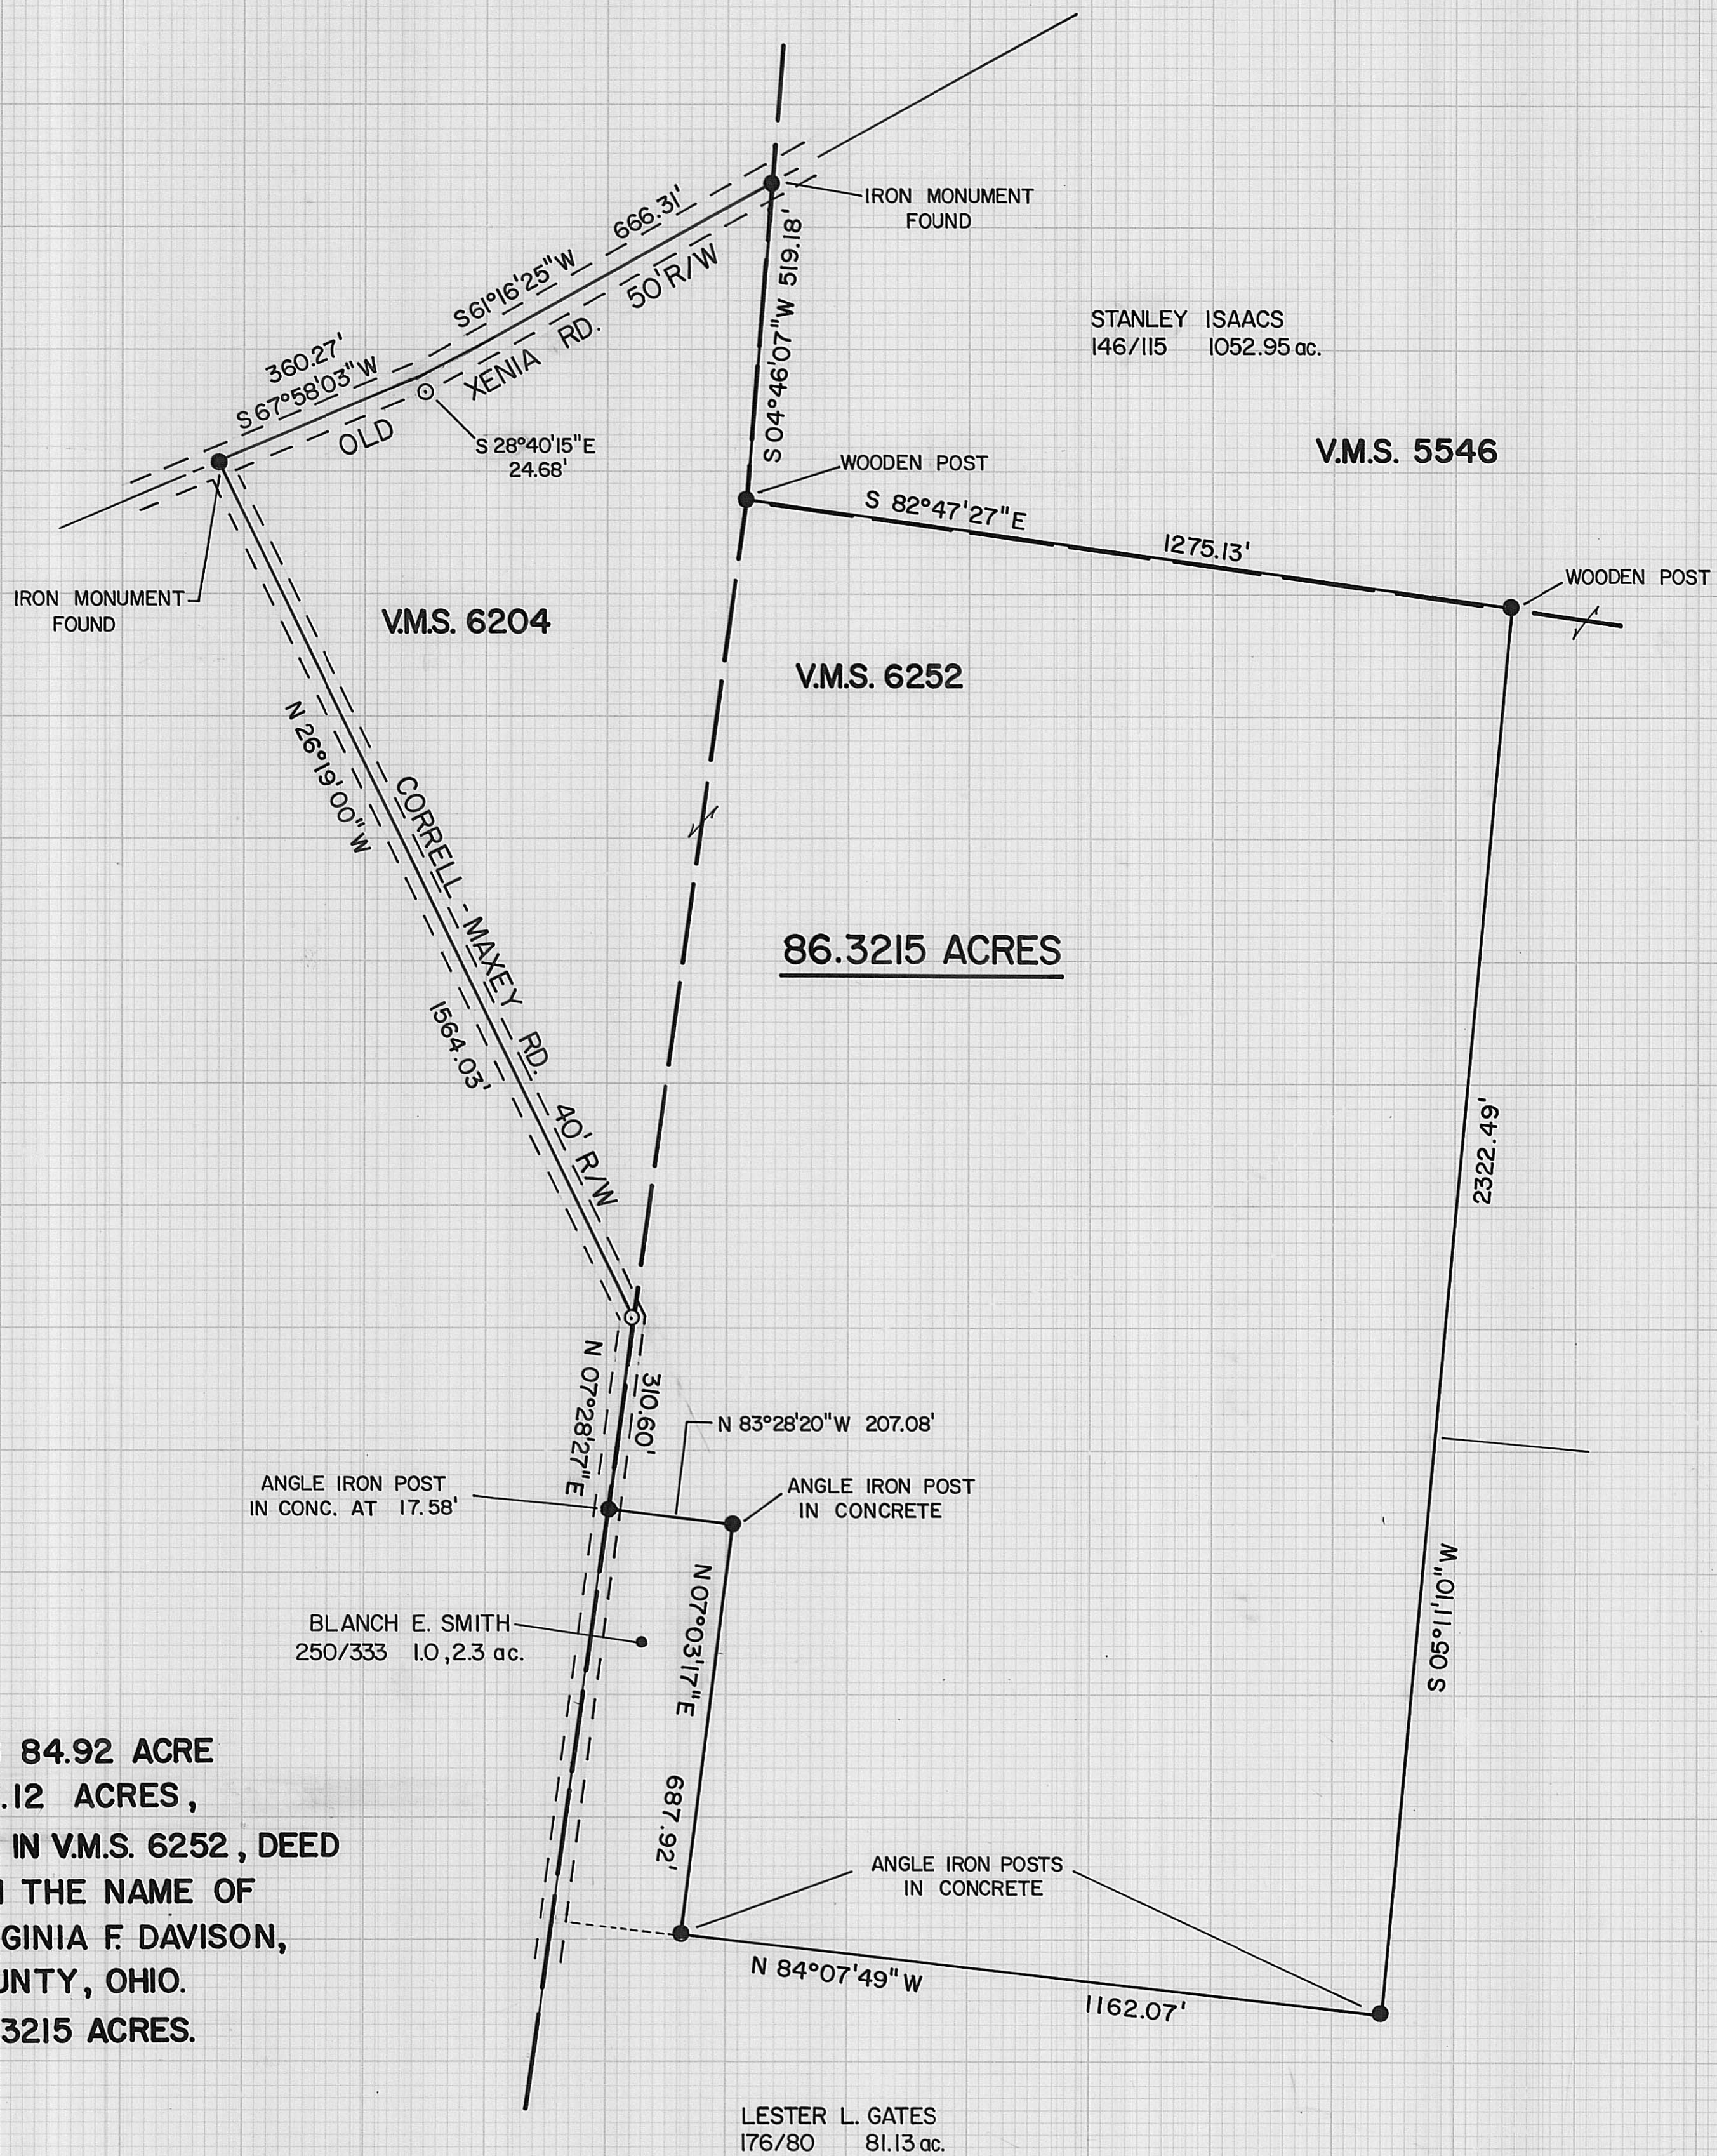

SURVEY OF A REMAINING 84.92 ACRE TRACT, ORIGINALLY 88.12 ACRES, PART IN V.M.S. 6204, PART IN V.M.S. 6252, DEED BOOK 206, PAGE 305, IN THE NAME OF JOHNNY I. DAVISON & VIRGINIA F. DAVISON, PAINT TWP., MADISON COUNTY, OHIO. NEW SURVEY SHOWS 86.3215 ACRES.

BABB ENGINEERING & SURVEYING
11 EAST FIRST ST., P.O. BOX 374
LONDON, OHIO 43140
TELE: (614) 852-4121

SV - 06081

JOB NO.

24 JUNE, 1981

DATE

NEIL BABB P.S. 5969

19-81