


⊙ - INDICATES IRON PIPE SET  
3/4" X 30" WITH ALUMINUM  
CAPS MARKED P.S. 5969.

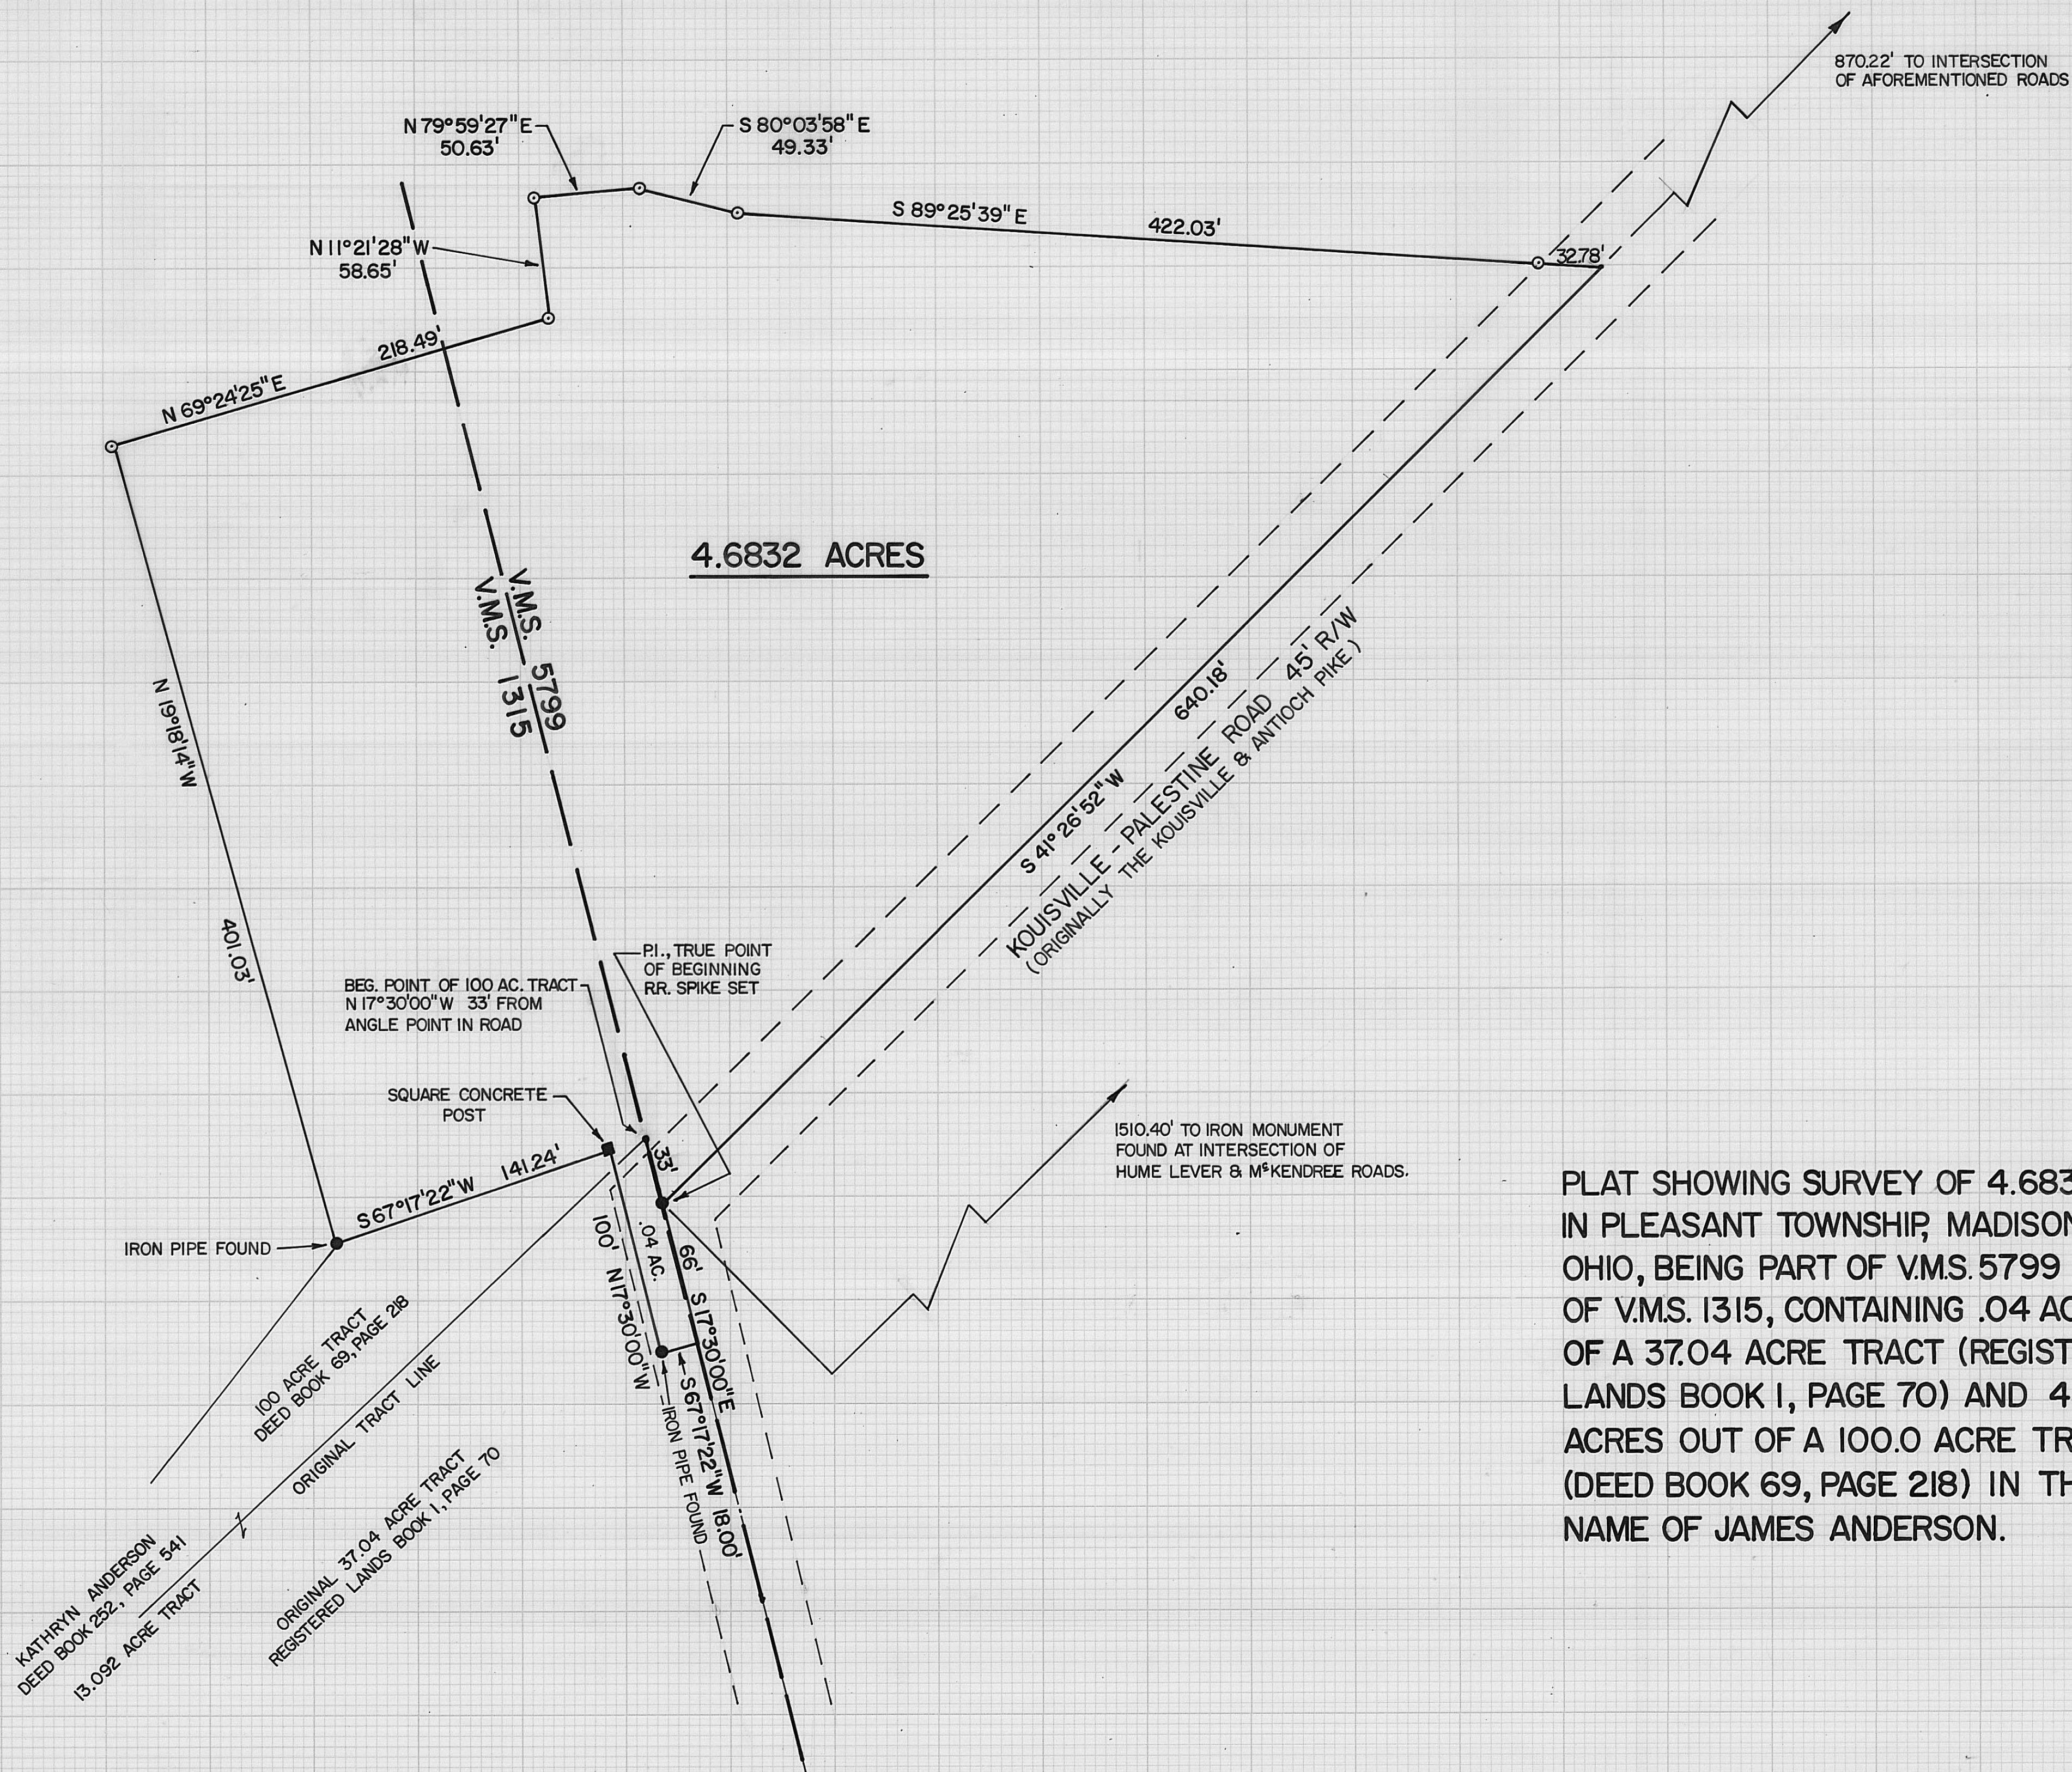

PLAT SHOWING SURVEY OF 4.6832 ACRES  
IN PLEASANT TOWNSHIP, MADISON COUNTY,  
OHIO, BEING PART OF V.M.S. 5799 & PART  
OF V.M.S. 1315, CONTAINING .04 ACRES OUT  
OF A 37.04 ACRE TRACT (REGISTERED  
LANDS BOOK I, PAGE 70) AND 4.6432  
ACRES OUT OF A 100.0 ACRE TRACT  
(DEED BOOK 69, PAGE 218) IN THE  
NAME OF JAMES ANDERSON.

**BABB ENGINEERING & SURVEYING**  
11 EAST FIRST ST., P.O. BOX 374  
LONDON, OHIO 43140  
TELEPHONE: (614) 852-4121

SV-5680 JOB NO.	<b>22-81</b>
19 JUNE, 1981 DATE	NEIL BABB P.S. 5969