
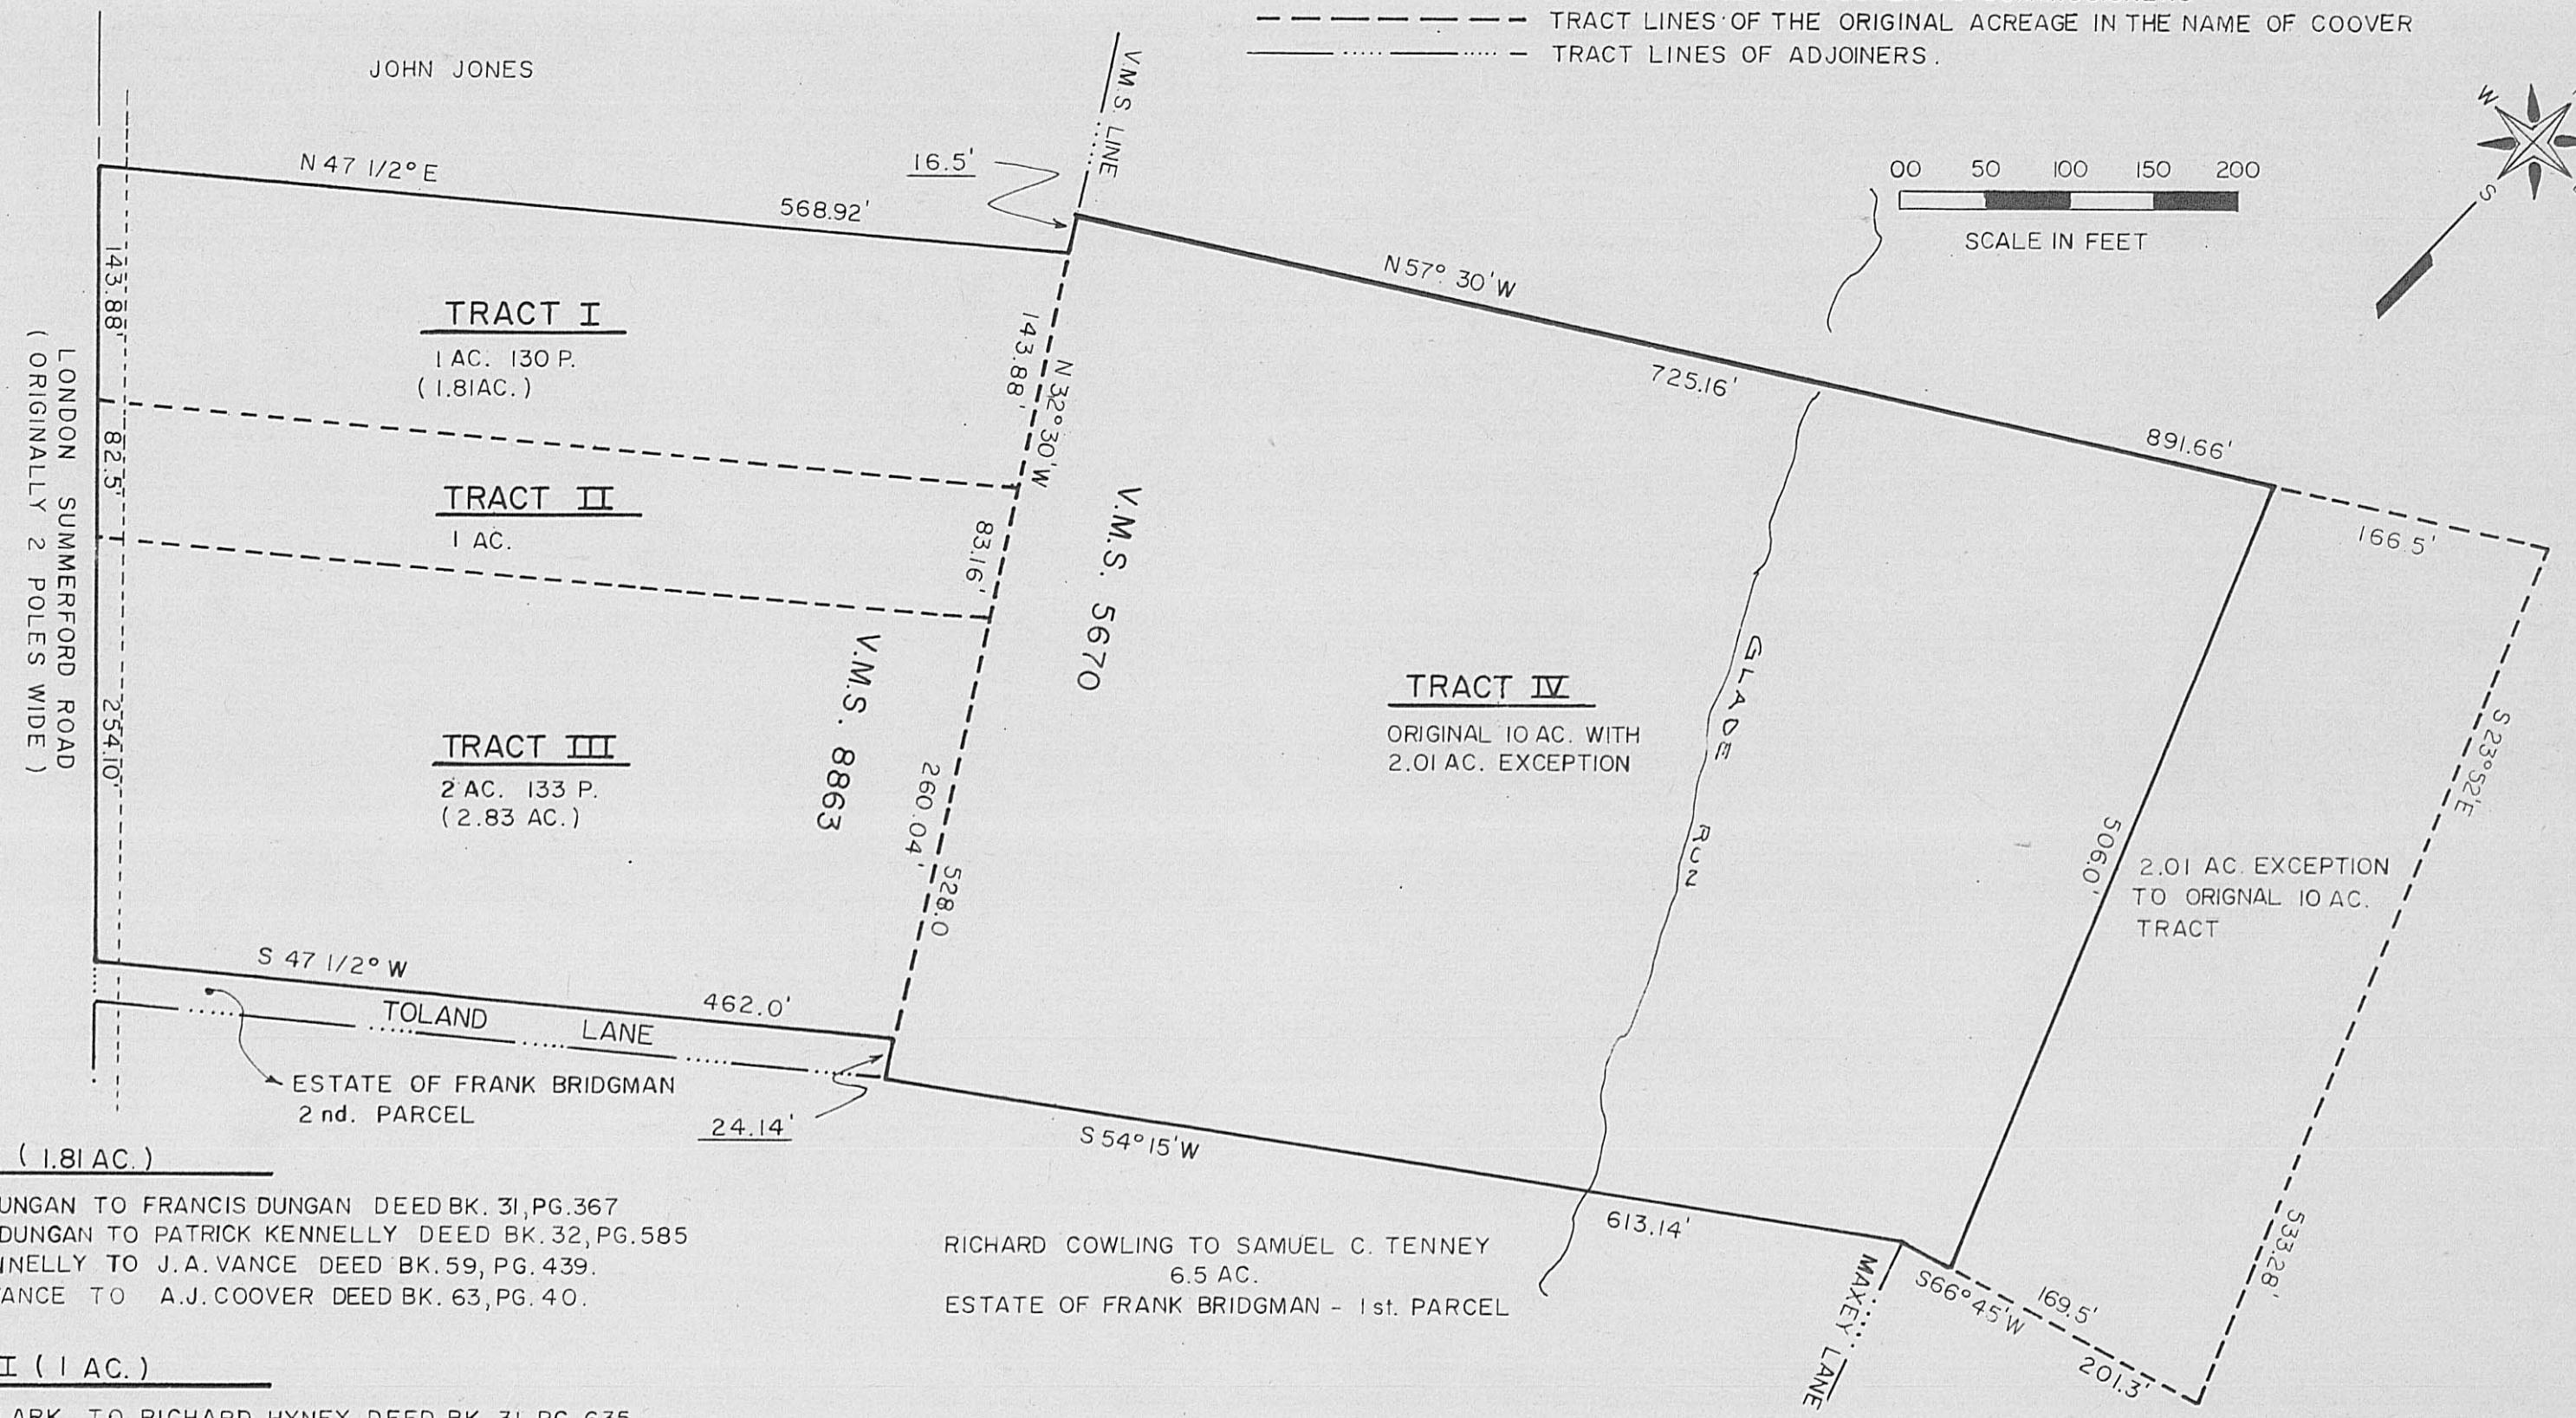


ORIGINAL LINES OF COOVER TO COMMISSIONERS
TRACT LINES OF THE ORIGINAL ACREAGE IN THE NAME OF COOVER
TRACT LINES OF ADJOINERS.

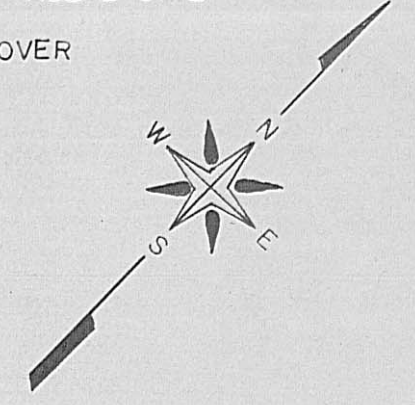

TRACT I (1.81 AC.)

WILSON DUNGAN TO FRANCIS DUNGAN DEED BK. 31, PG. 367
FRANCIS DUNGAN TO PATRICK KENNELLY DEED BK. 32, PG. 585
MARY KENNELLY TO J.A. VANCE DEED BK. 59, PG. 439.
JOSEPH VANCE TO A.J. COOVER DEED BK. 63, PG. 40.

TRACT II (1 AC.)

DENNIS CLARK TO RICHARD HONEY DEED BK. 31, PG. 635.
RICHARD HONEY TO HARRIOT COOVER DEED BK. 38, PG. 360.

TRACT III (2.83 AC.)

DENNIS CLARK TO GILES JAMES DEED BK. 35, PG. 584.
GILES JAMES TO A. J. COOVER DEED BK. 36, PG. 273.

TRACT II & III WERE ORIGINALLY COMPOSED OF
A 1.9 AC. TRACT (WILSON DUNGAN TO DENNIS CLARK
DEED BK. 30, PG. 407) AND A 1.93 AC. TRACT (WILSON
DUNGAN TO DENNIS CLARK DEED BK. 30, PG. 497.

RICHARD COWLING TO SAMUEL C. TENNEY
6.5 AC.
ESTATE OF FRANK BRIDGMAN - 1st. PARCEL

TRACT IV (10 AC. - 2.01 AC. EXCEPTION) 7.99 AC.

JAMES HAMILTON TO A.J. COOVER 10 AC. DEED BK. 44, PG. 66
NOTE! THE 10 AC. TRACT WAS ORIGINALLY PART OF A 28.15 AC. TRACT
CONVEYED FROM HARFORD TOLAND TO SAMUEL TENNY DEED BK. 39,
PG. 483.

EXCEPTION OF 2.01 AC. WAS CONVEYED TO CHARLES GREEN BY BERTHA
COOVER AND ESTA COOVER HARVEY DEED BK. 77, PG. 411, FOR THE
GLADE HILL SUBDIVISION.

PLAT SHOWING THE LANDS TRANSFERED BY THE WILL OF
ADAH BERTHA COOVER TO THE MADISON COUNTY BOARD
OF COMMISSIONERS BY DEED BOOK 84, PAGE 615,
CONSISTING OF FOUR TRACTS CONTAINING 13.63 ACRES

BABB ENGINEERING & SURVEYING
11 EAST 1st STREET
LONDON, OHIO 43140

JOB NO. SV-10281	DATE 3 NOV. 1981
DRAWN 9MG	
CHECKED	NEIL BABB PS. 5969