


THELMA MAXINE WELLS
47.50 AC DEED BK.244/247

SCALE 1" = 40'

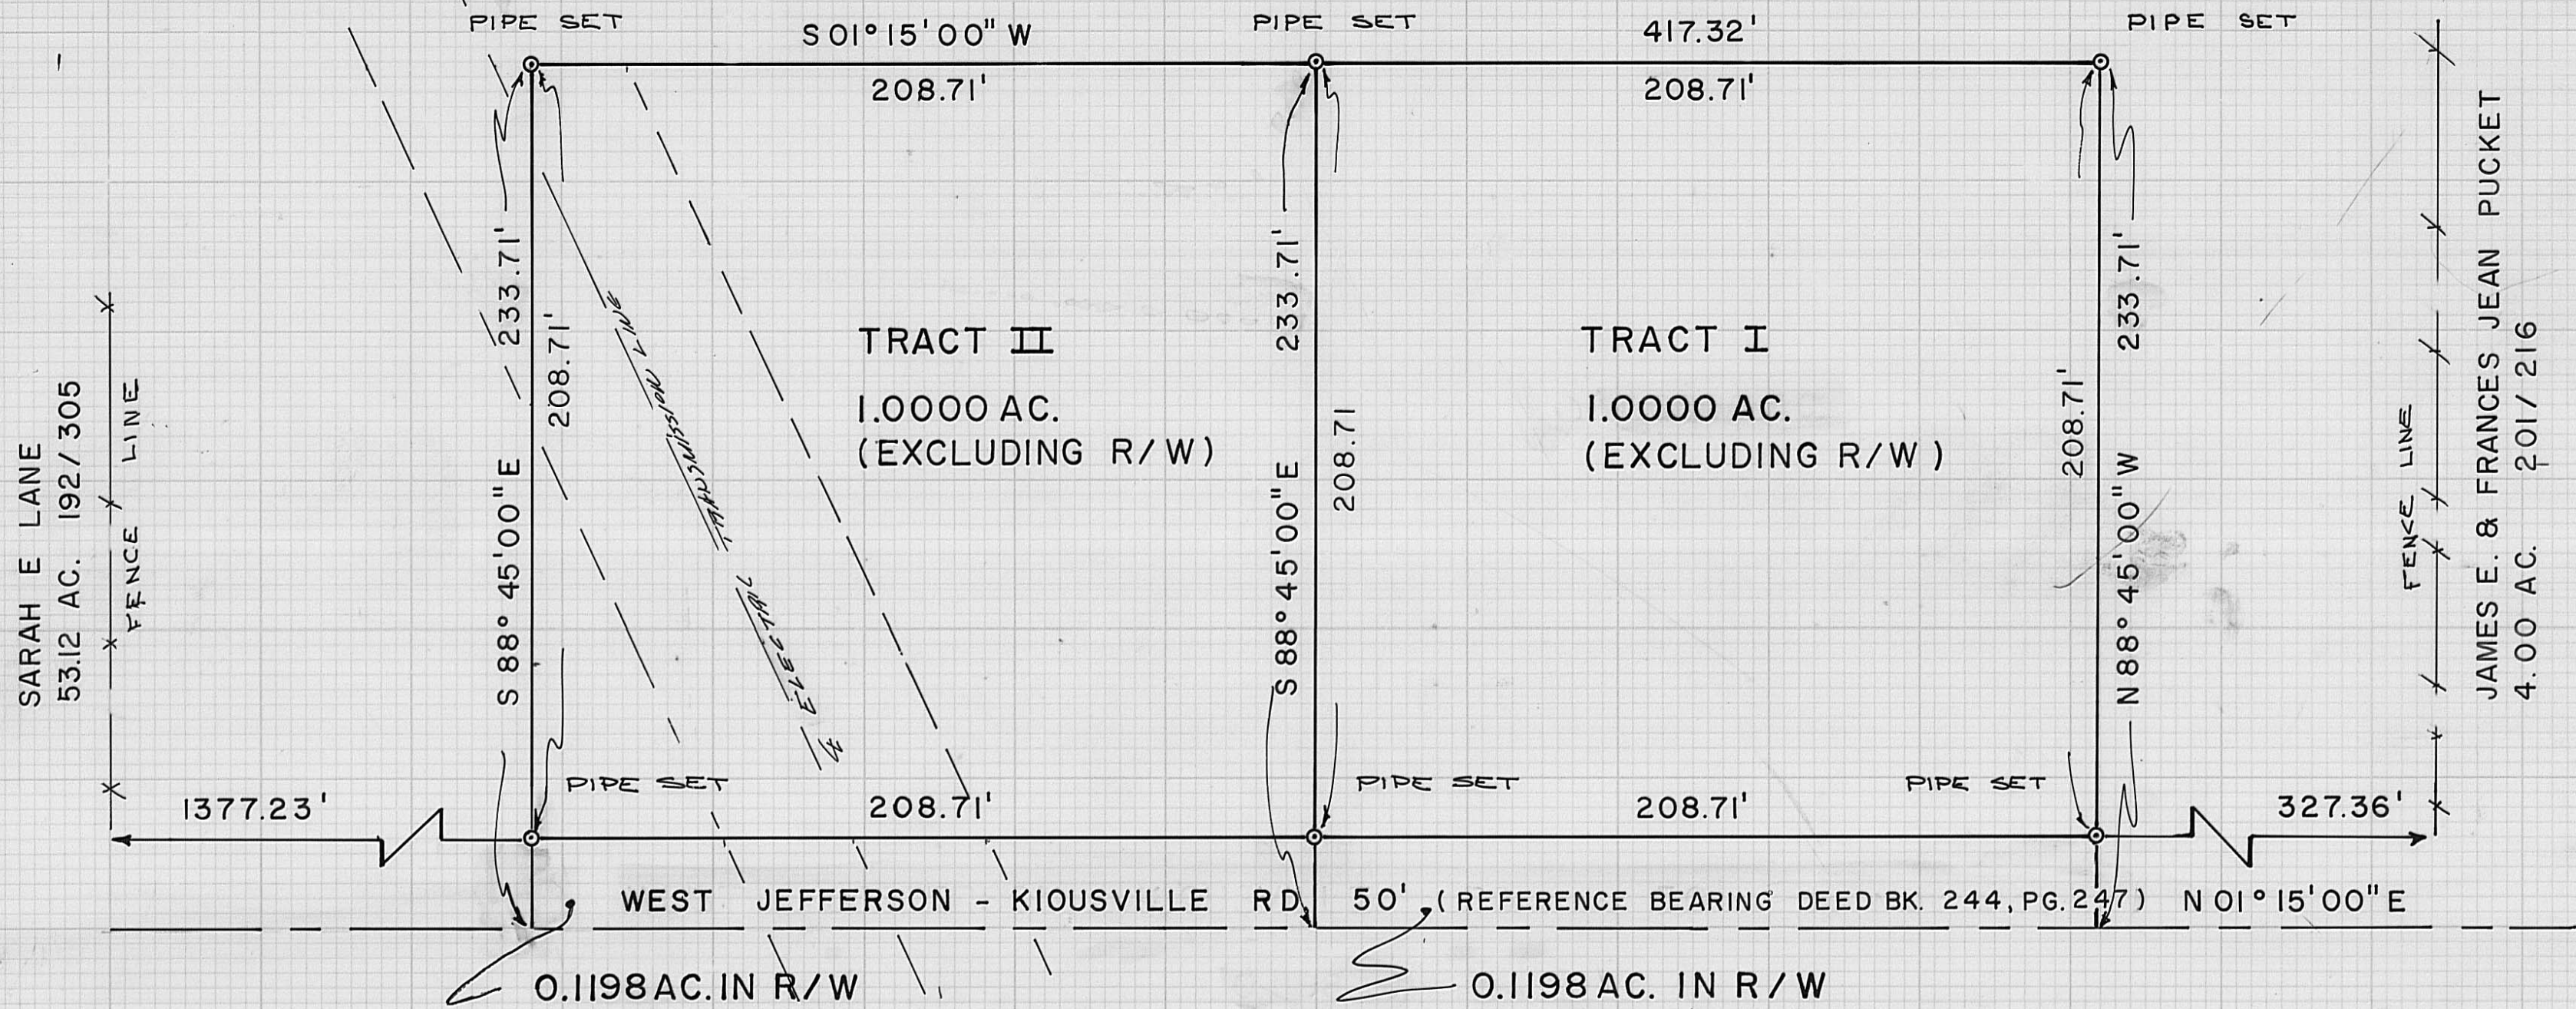

PLAT SHOWING A SURVEY OF TWO
1.1198 ACRE TRACTS OUT OF AN
ORIGINAL 47.50 ACRE TRACT, IN
THE NAME OF THELMA MAXINE
WELLS, DEED BK. 244, PG. 247.
FAIRFIELD TWP., MADISON COUNTY,
OHIO, V.M.S. 5433.

BABB ENGINEERING & SURVEYING
11 EAST FIRST ST. P.O. BOX 374
LONDON, OHIO 43140

JOB NO. SV-10481	DRAWN <i>gmg</i>	CK. <i>gmg</i>
<i>H. B. Babb</i>		22 Apr 1982
P.S. 5969		