
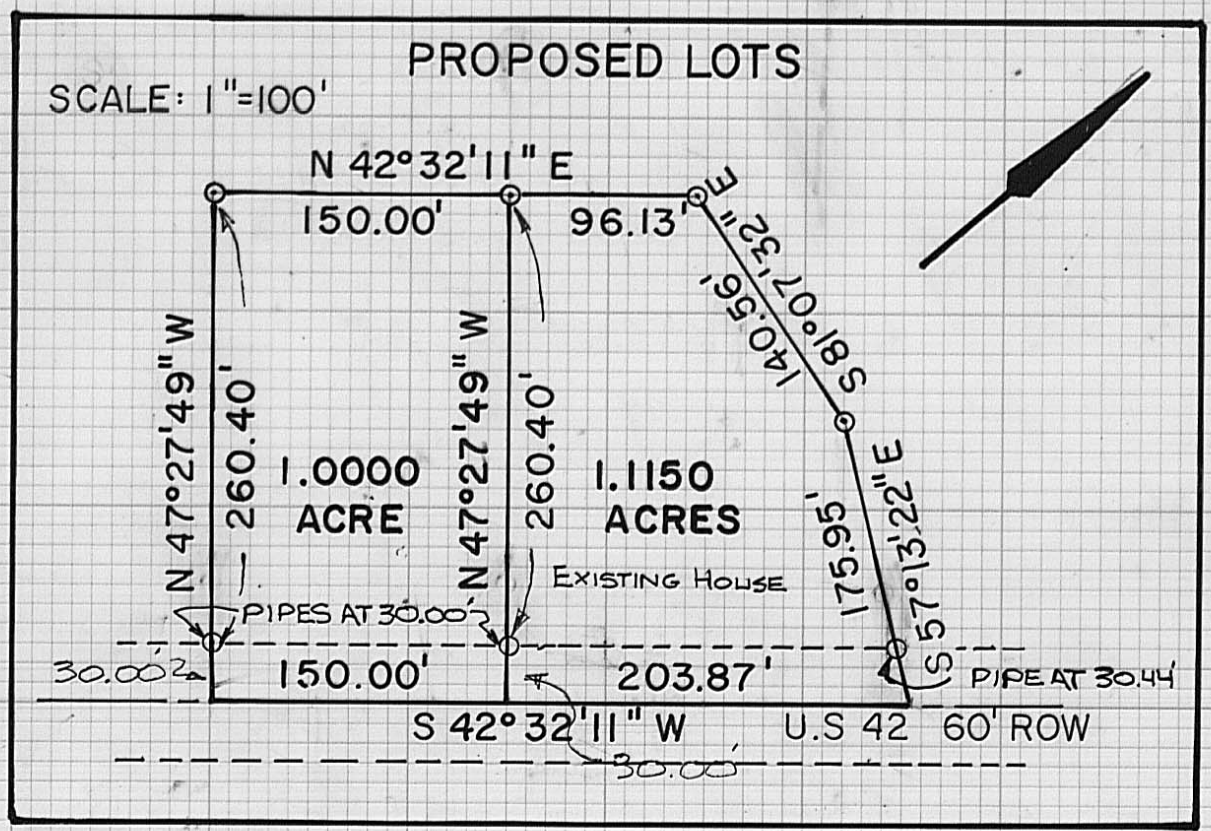


⊙ - IRON PIPES SET 3/4" IN DIAMETER  
BY 30" IN LENGTH WITH ALUMINUM  
CAPS MARKED P.S. 5969

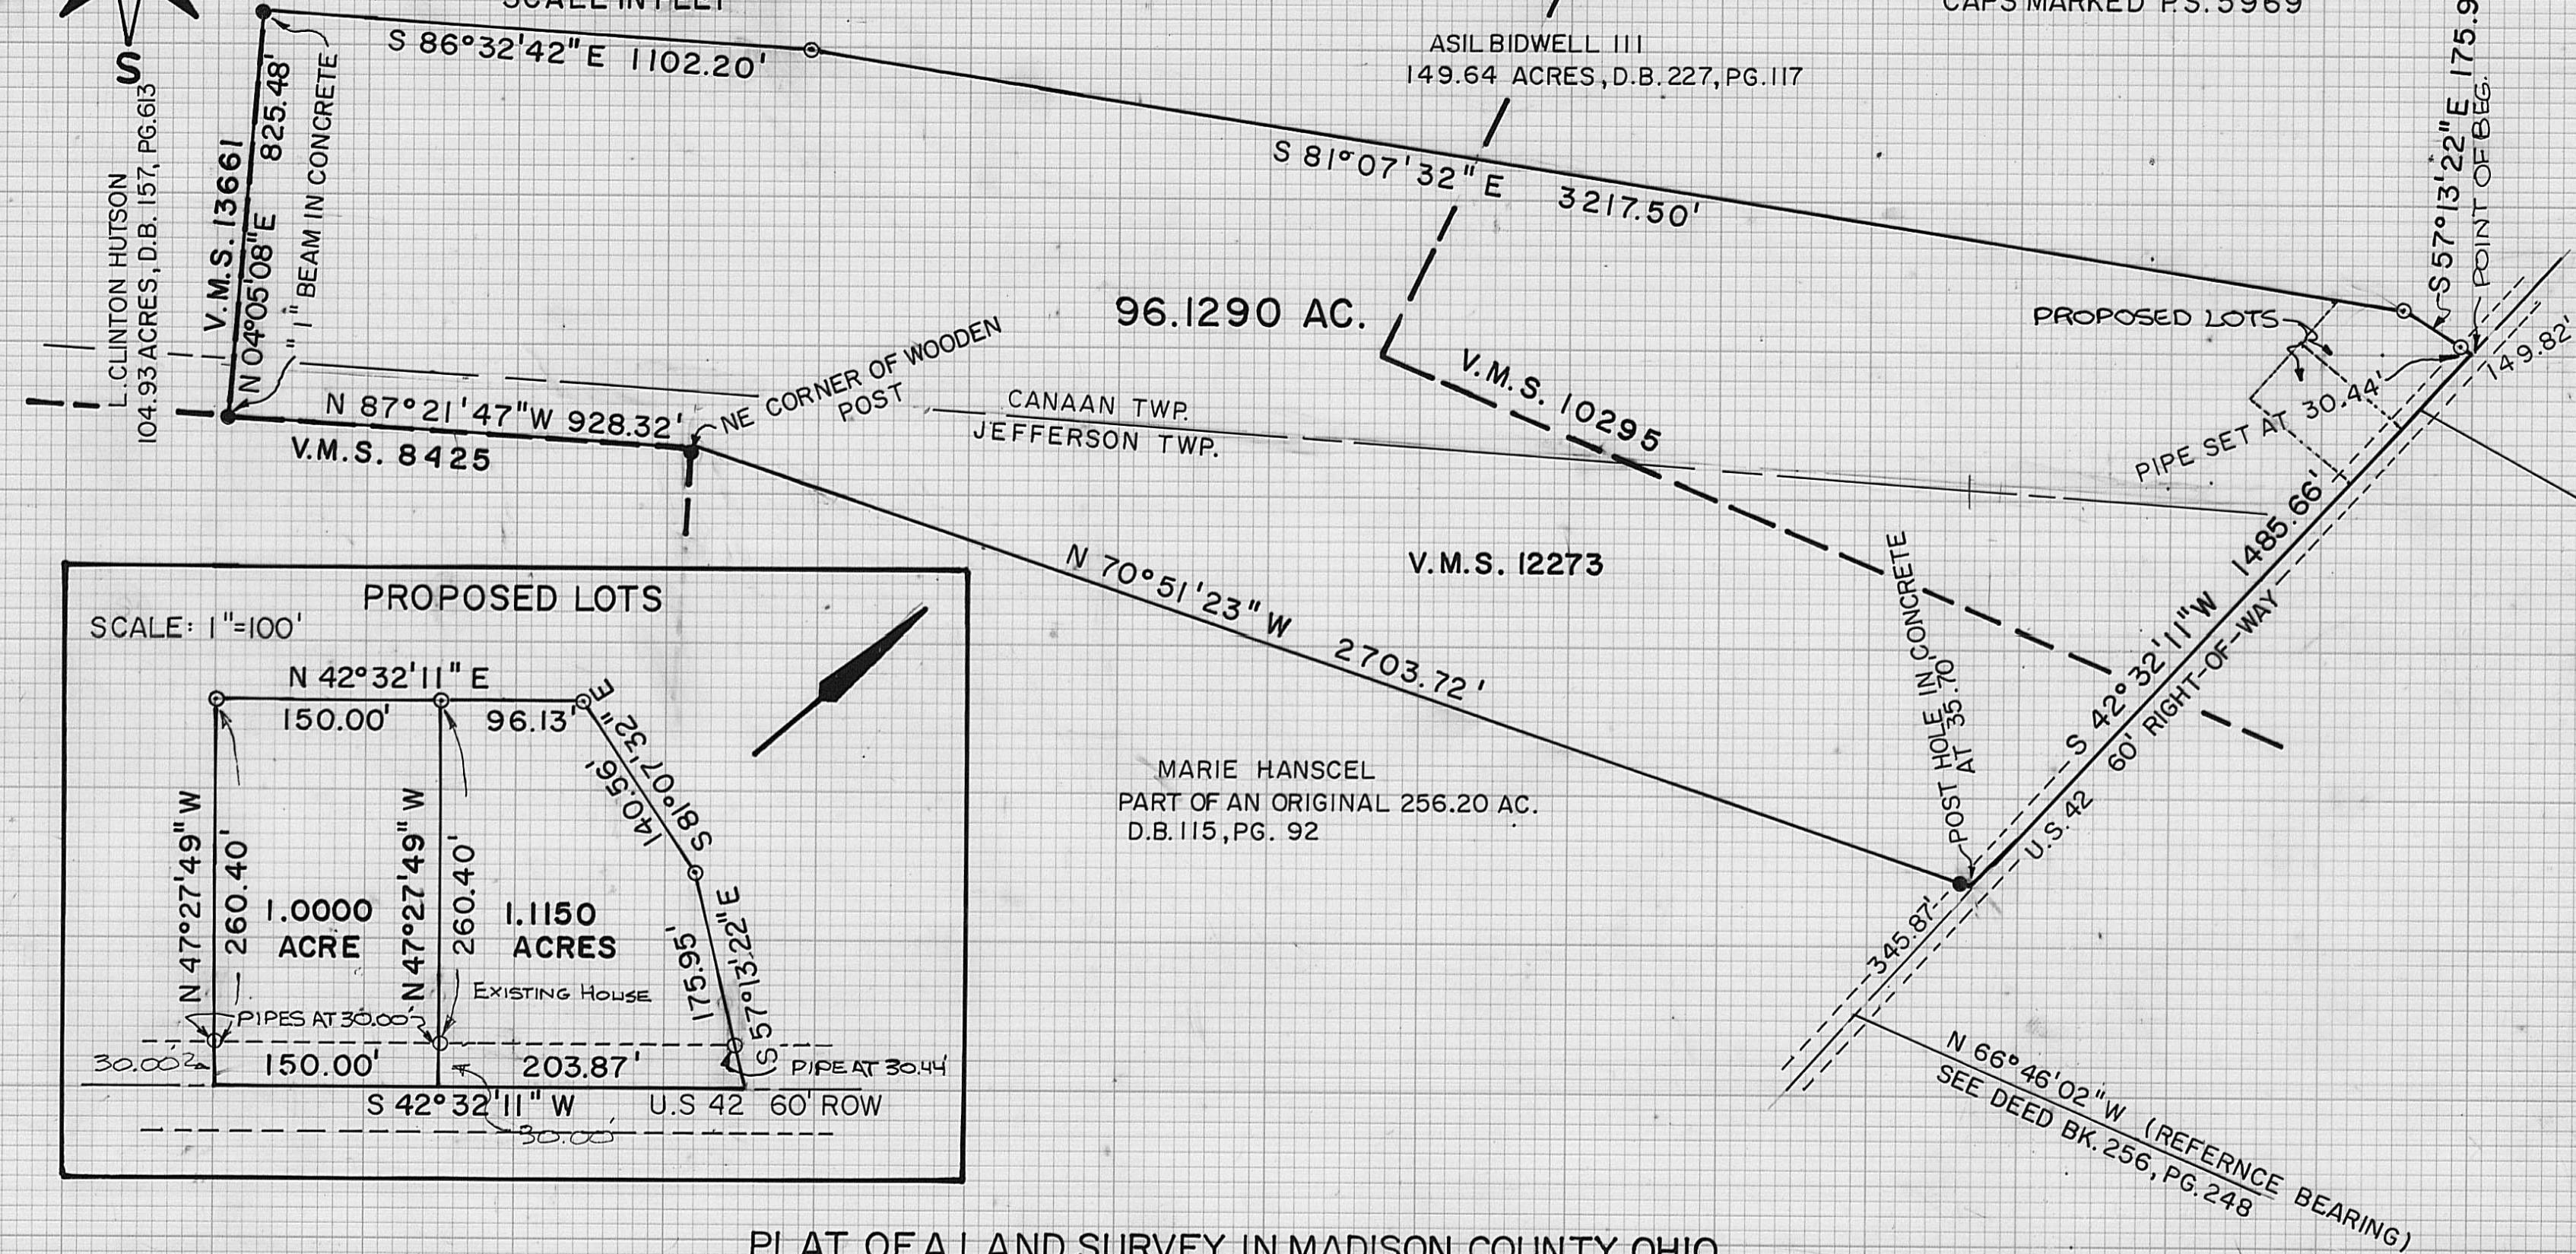

PLAT OF A LAND SURVEY IN MADISON COUNTY, OHIO,  
CANAAN & JEFFERSON TOWNSHIPS, V.M.S. 12273 & V.  
M.S. 10296, BEING PART OF A 150.00 ACRE TRACT AS  
RECORDED IN DEED BOOK 249, PAGE 652, IN THE NAME  
OF ASIL H. BIDWELL AND JOY KREBS, CONTAINING  
96.1290 ACRES, WITH PROPOSED LOTS AS SHOWN.

BABB ENGINEERING & SURVEYING  
209 LAFAYETTE ST., P.O. BOX 374  
LONDON, OHIO 43140  
TELE: 614-852-4121

DRAWN BY: <i>WB</i>	I HEREBY CERTIFY THAT THE HEREON PLATTED PROPERTY WAS SURVEYED TO ACCEPTABLE STANDARDS
CHECKED BY: <i>JB</i>	
DATE: 13 July 82	<i>Neil Babb</i> 7/13/82
JOB NO. SV-01482	NEIL BABB P.S. 5969
	27-82