


- ⊙ - Indicates pipe set 3/4" X 30' with aluminum cap marked P.S. 5969
- ⊖ - Indicates 1/2" pipe fd.
- - Indicates iron fd.
- ⊕ - Indicates wood post,

ASIL H. BIDWELL, JR.
66.81 AC.
DEEDBK. 163, PG. 152

J.L. WILCOX & CO.
ORIGINAL 59.29 ACRES
DEED BOOK 247, PAGE 179

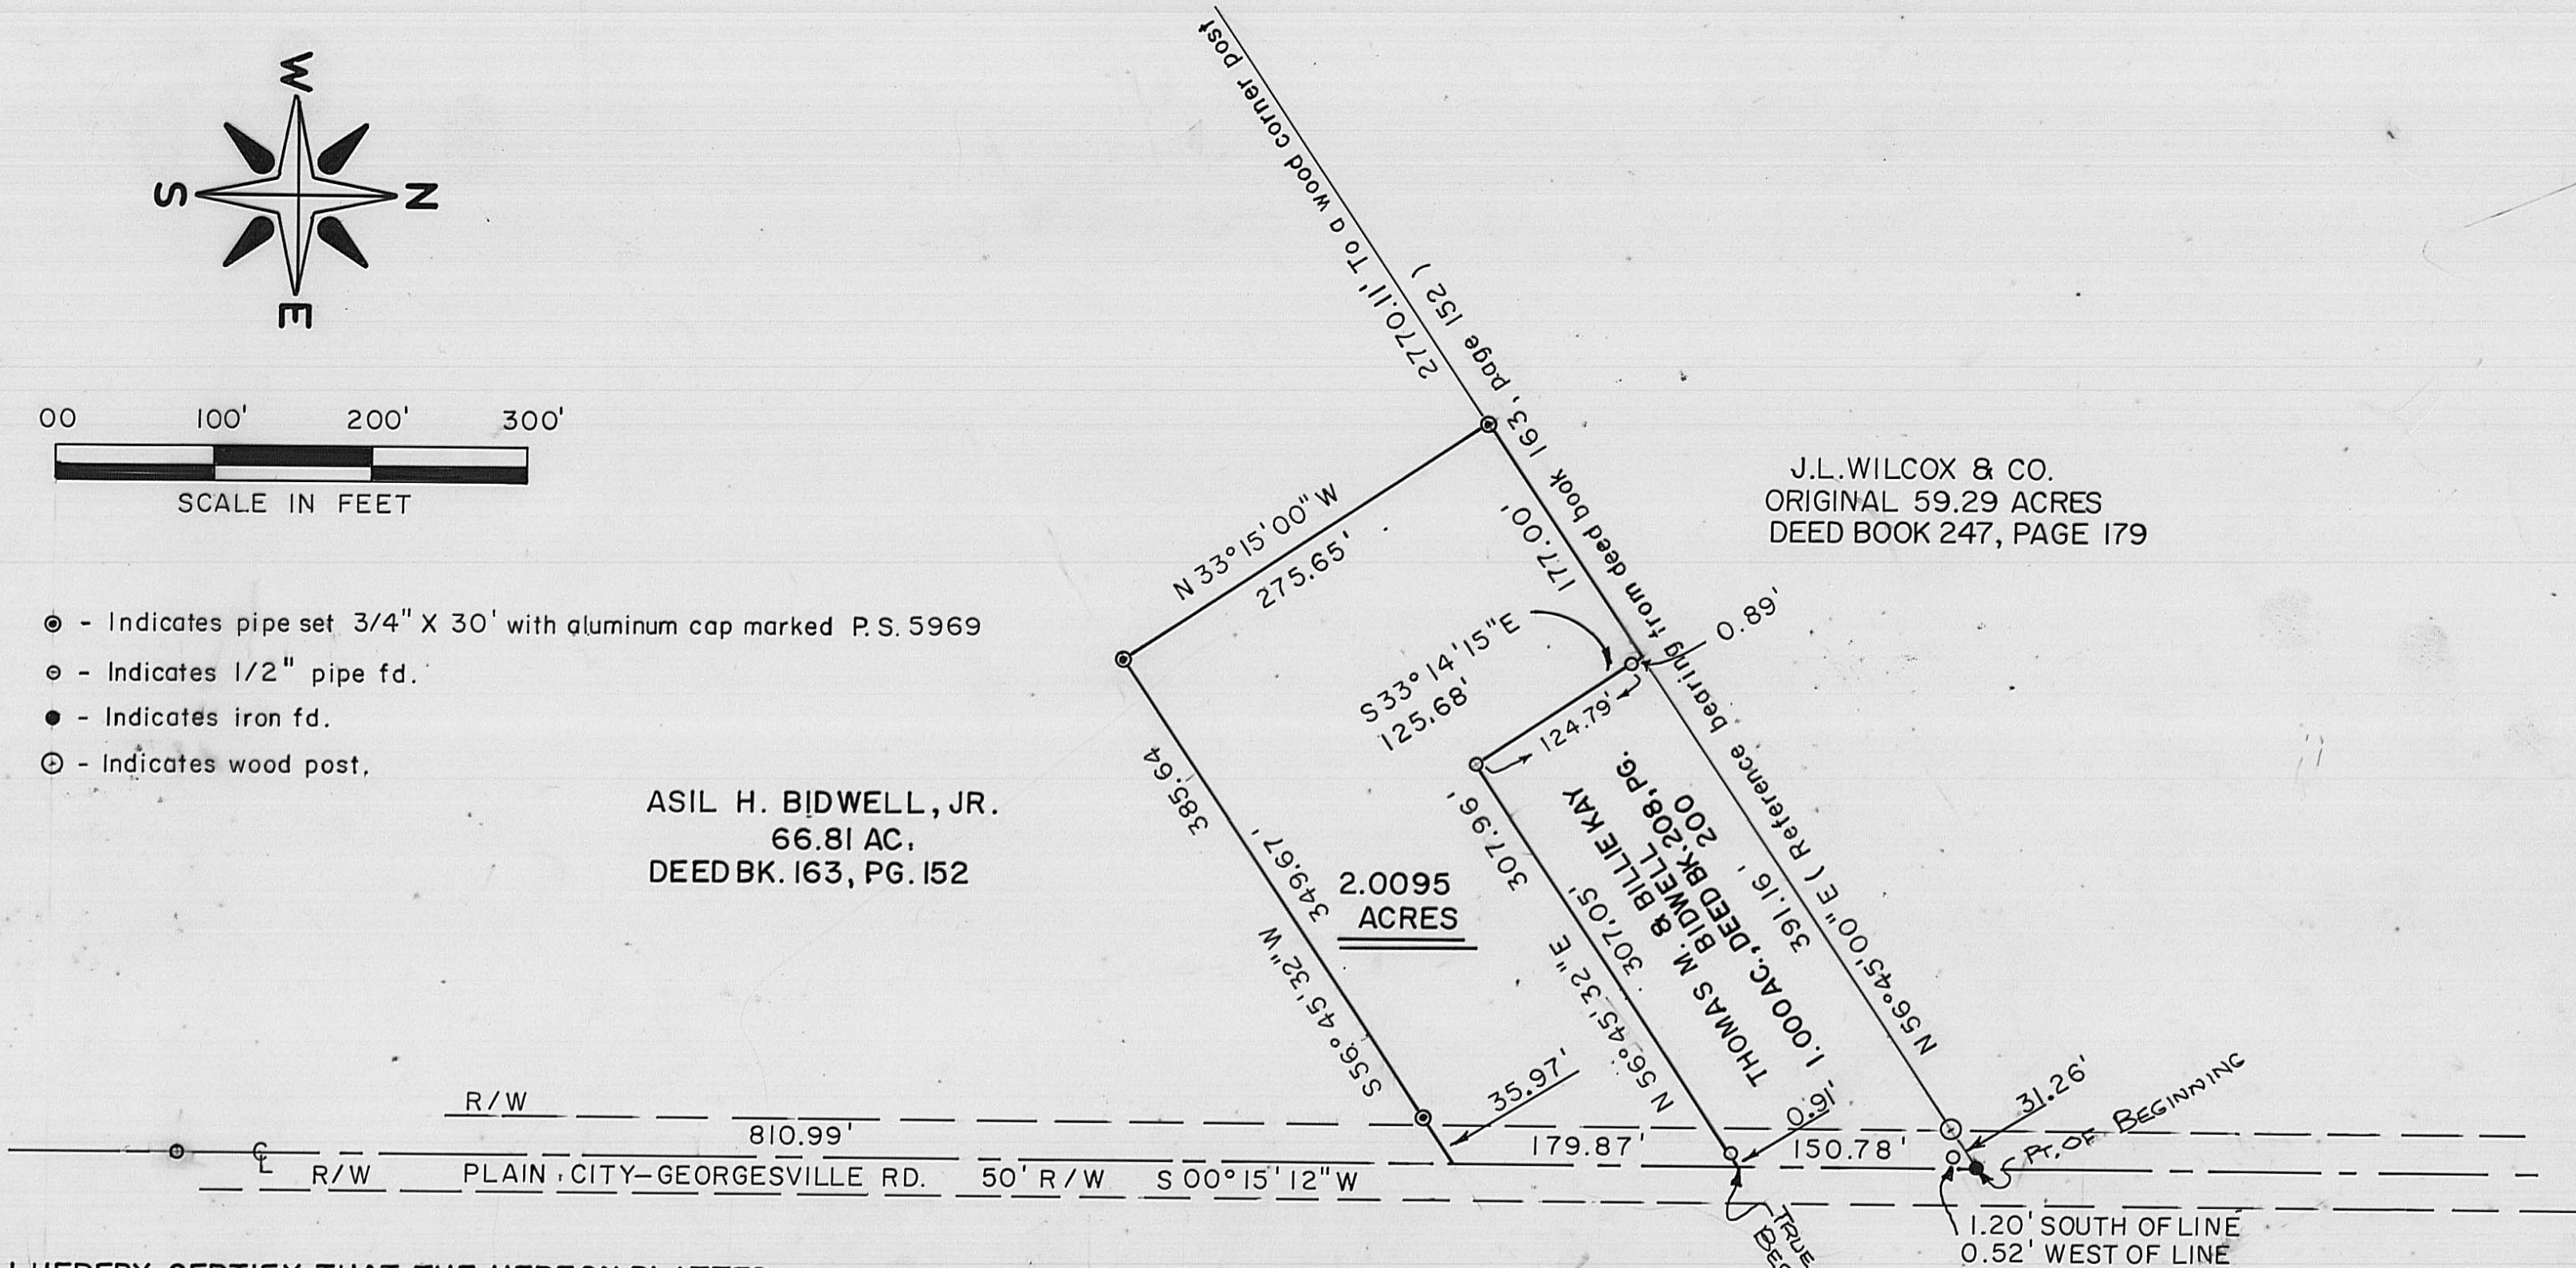

I HEREBY CERTIFY THAT THE HEREON PLATTED
PARCEL WAS SURVEYED TO ACCEPTABLE
STANDARDS

Neil Babb 18 July 1982
NEIL BABB P.S. 5969

PLAT OF A LAND SURVEY OF 2.0095 ACRES,
OUT OF AN ORIGINAL 66.81 ACRE TRACT AS
REFERENCED TO DEED BOOK 163, PAGE 152,
IN THE NAME OF ASIL H. BIDWELL, JR., IN
CANAAN TOWNSHIP, MADISON COUNTY, OHIO
V.M.S. 2681

BABB ENGINEERING & SURVEYING
209 LAFAYETTE ST. P.O. BOX 374
LONDON, OHIO 43140

DRAWN BY : <i>gg</i>	FIELD BOOK <u>XIII</u> 18 JULY 1982
CHECKED BY: <i>MB</i>	
JOB NO. SV-04982	29-82