
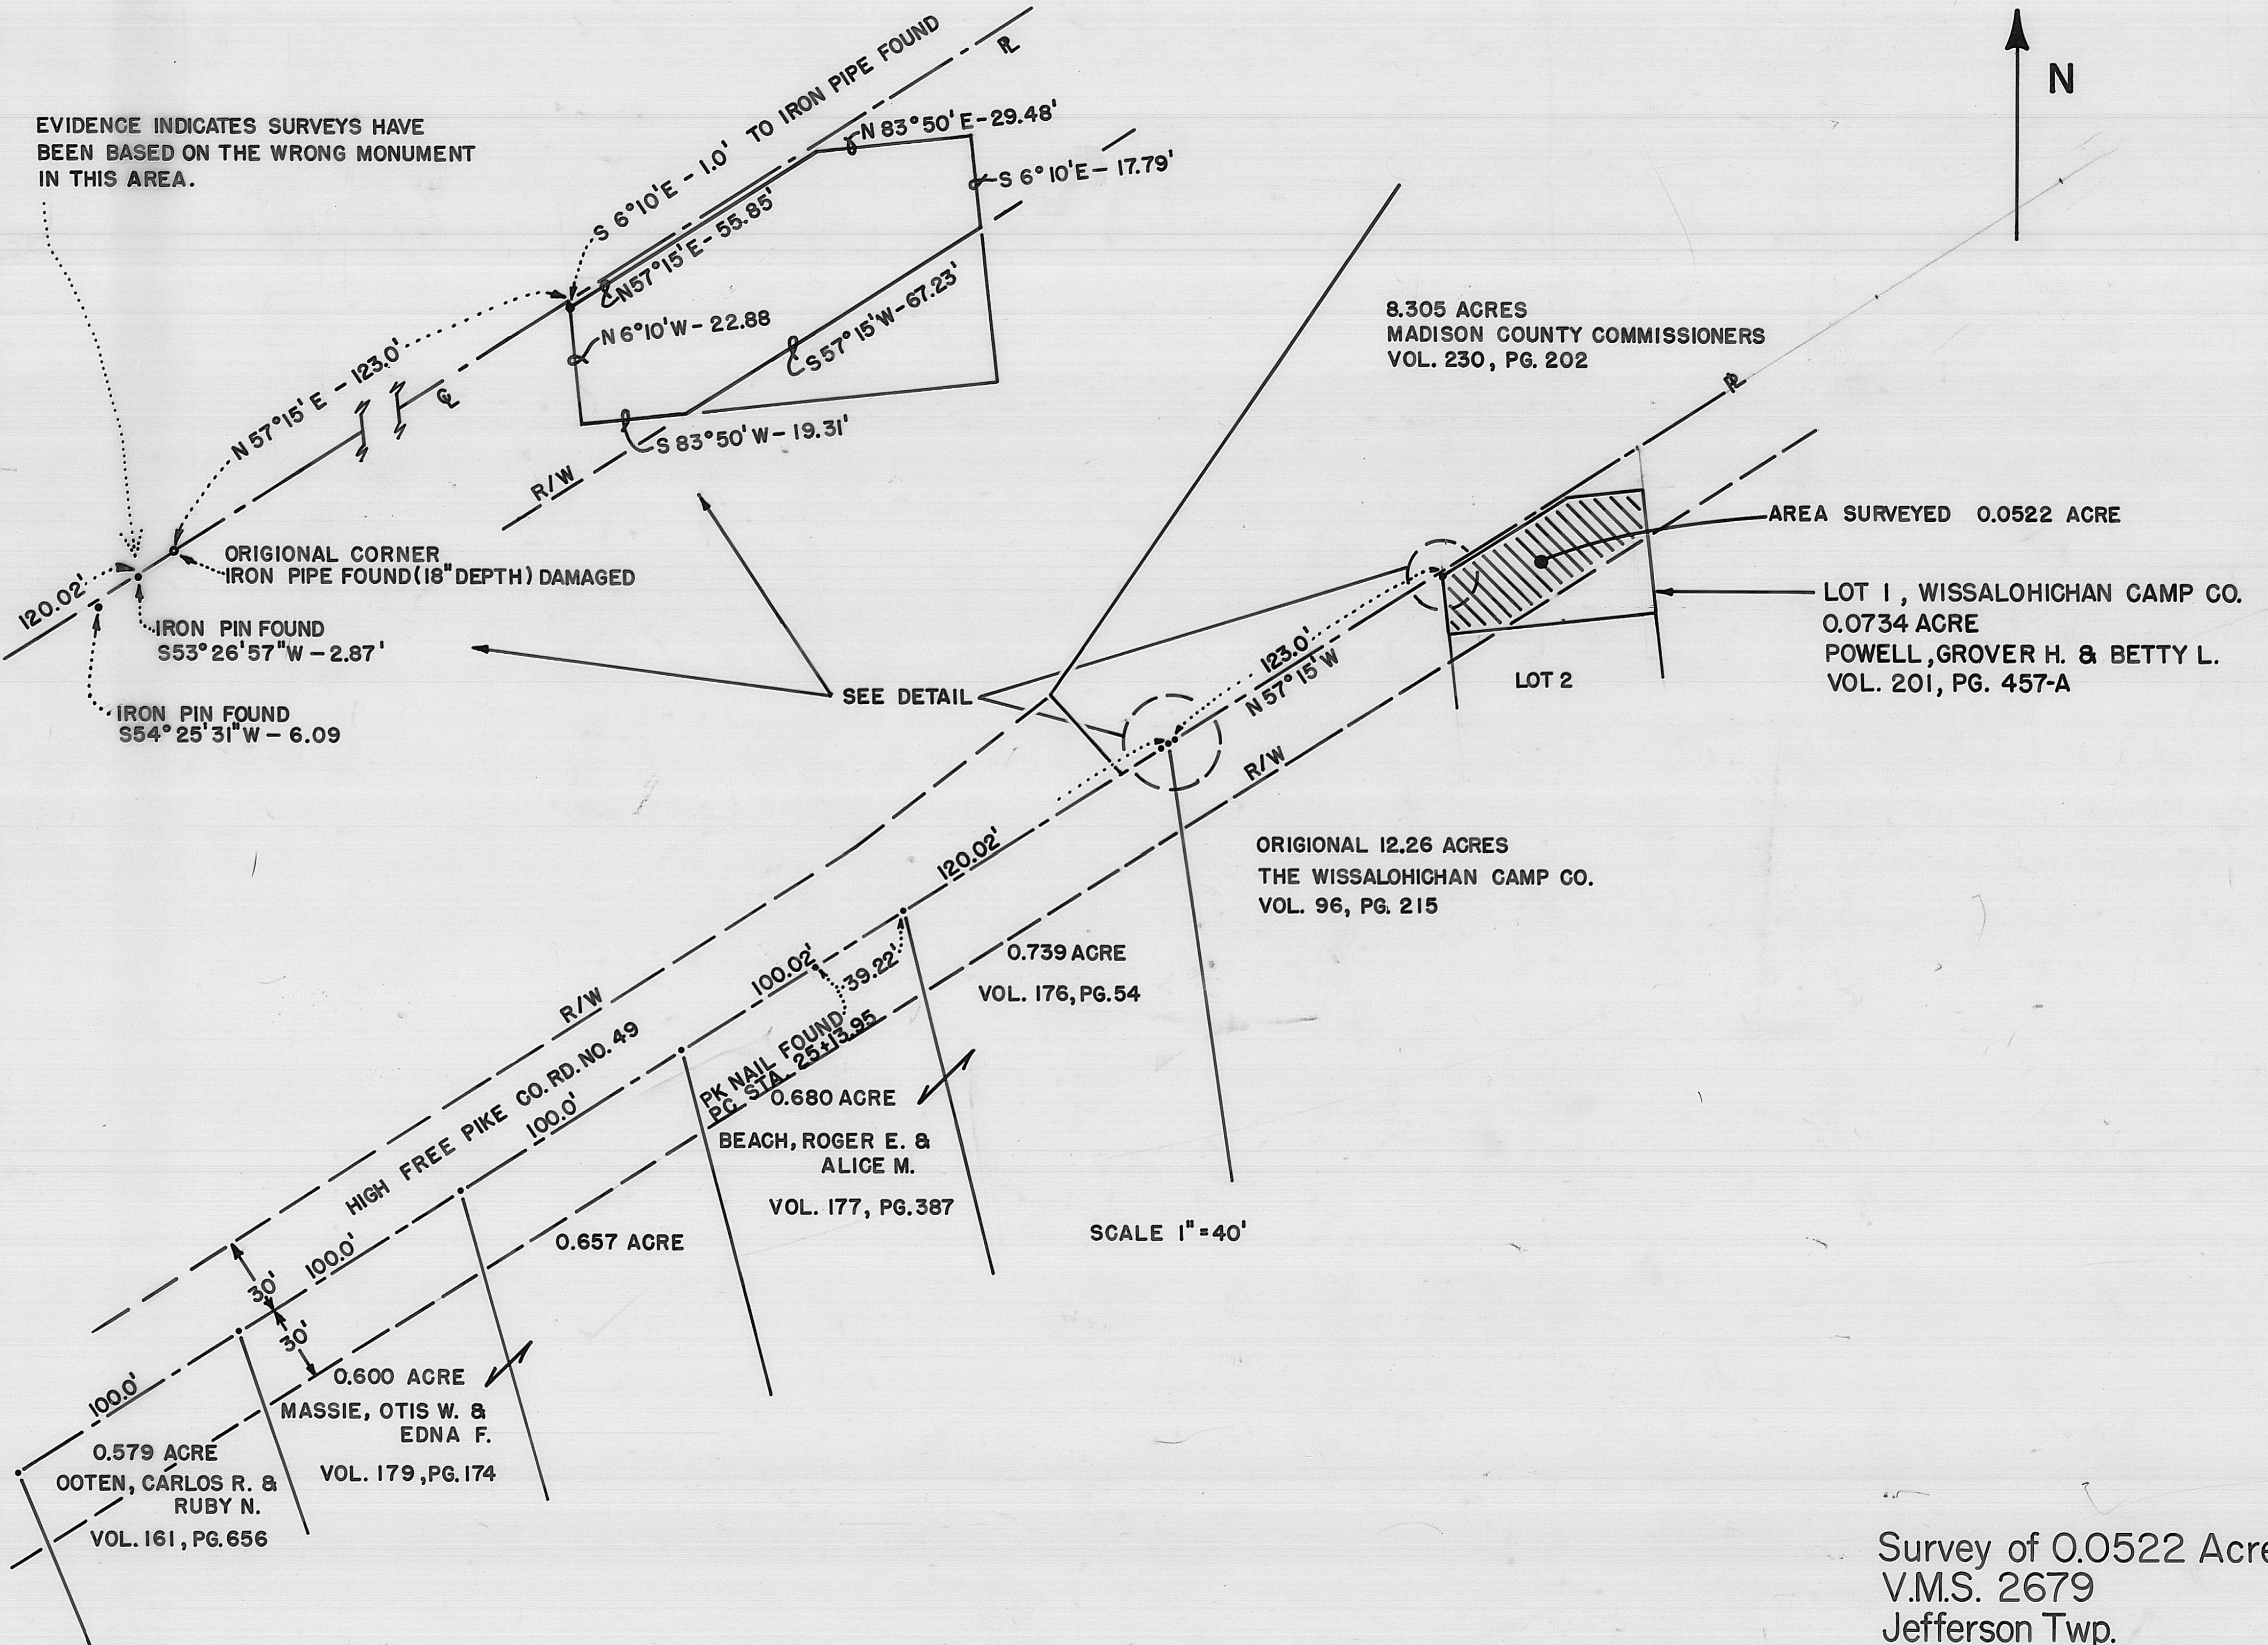


EVIDENCE INDICATES SURVEYS HAVE BEEN BASED ON THE WRONG MONUMENT IN THIS AREA.

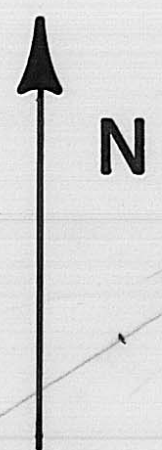

8.305 ACRES
MADISON COUNTY COMMISSIONERS
VOL. 230, PG. 202

AREA SURVEYED 0.0522 ACRE

LOT 1, WISSALOHICHAN CAMP CO.
0.0734 ACRE
POWELL, GROVER H. & BETTY L.
VOL. 201, PG. 457-A

ORIGINAL 12.26 ACRES
THE WISSALOHICHAN CAMP CO.
VOL. 96, PG. 215

0.739 ACRE
VOL. 176, PG. 54

0.680 ACRE
BEACH, ROGER E. &
ALICE M.
VOL. 177, PG. 387

SCALE 1" = 40'

0.657 ACRE

0.600 ACRE
MASSIE, OTIS W. &
EDNA F.
VOL. 179, PG. 174

0.579 ACRE
OOTEN, CARLOS R. &
RUBY N.
VOL. 161, PG. 656

Survey of 0.0522 Acres
V.M.S. 2679
Jefferson Twp.
Madison Co., Ohio
MADISON CO. ENGINEERS OFFICE
4 AUG. 1982 M. SMITH