


I HEREBY CERTIFY THAT THE HEREON PLATTED PROPERTY WAS SURVEYED TO ACCEPTABLE STANDARDS.

NEIL BABB P.S. 5969

U.S. 40 80' R/W TO WEST JEFFERSON
(NATIONAL PIKE)

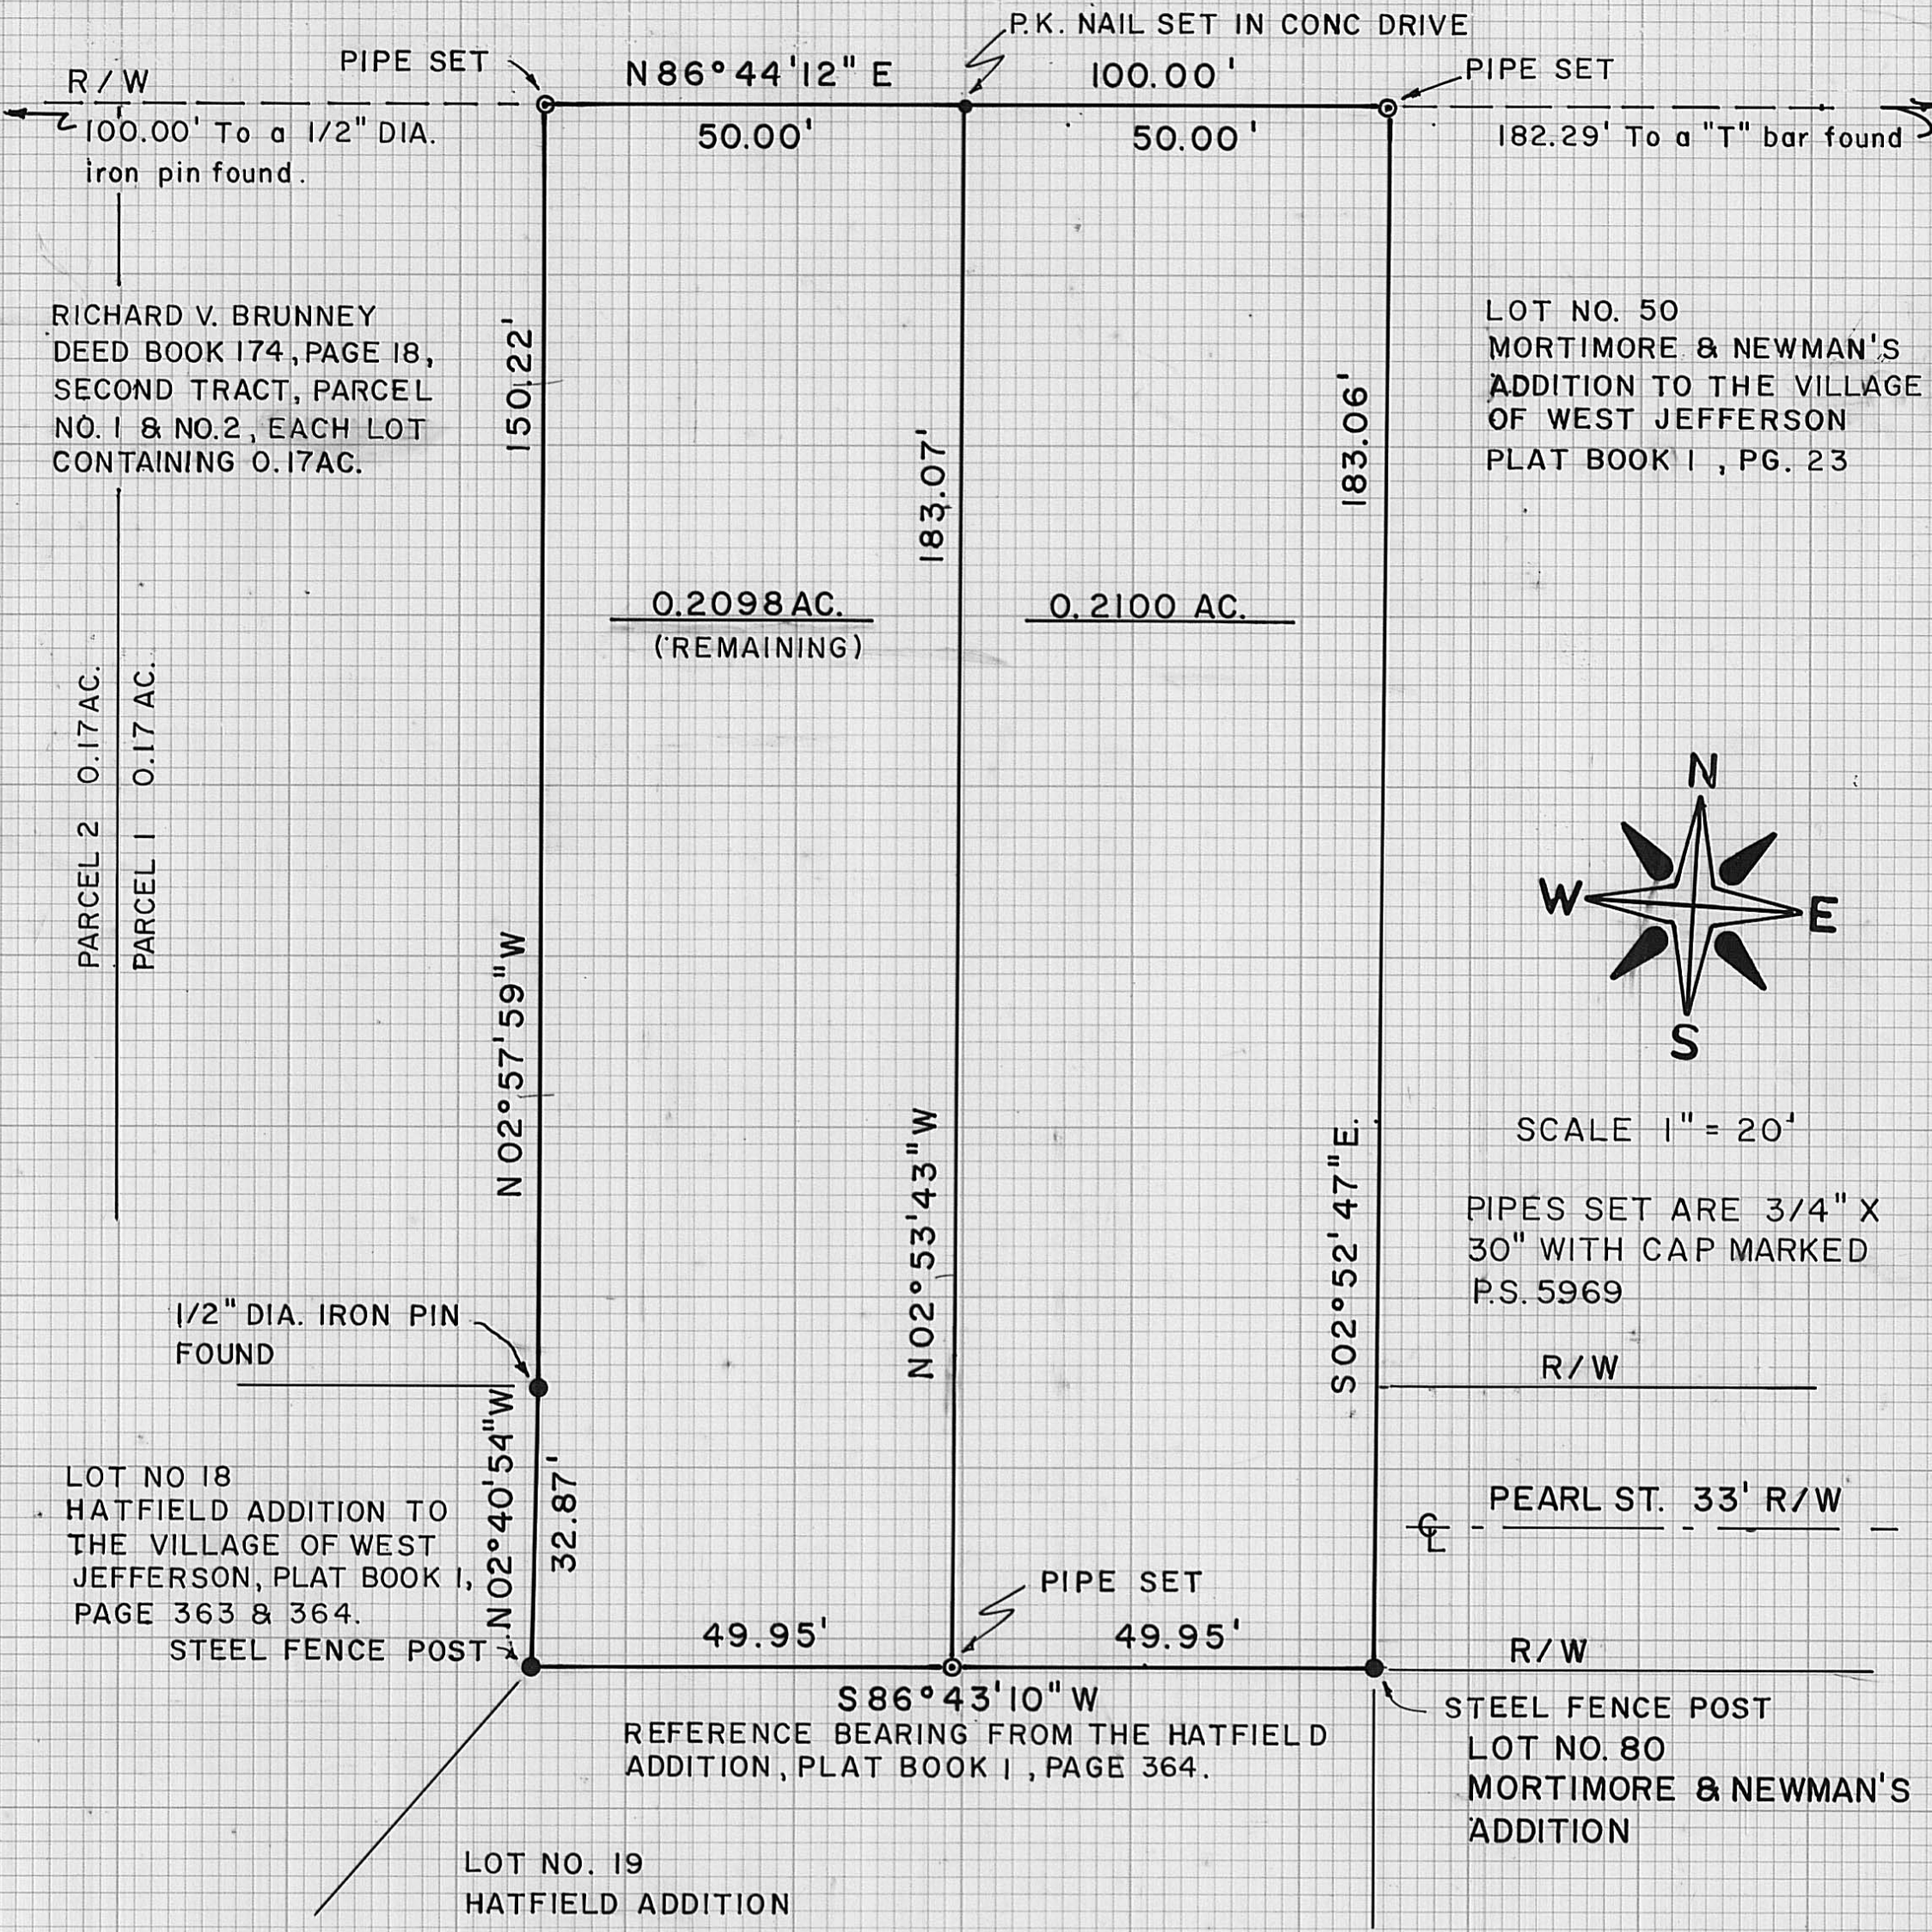

PLAT OF A LAND SURVEY OF 0.2100 AC. OUT OF AN ORIGINAL 0.4201 AC. IN THE VILLAGE OF WEST JEFFERSON, MADISON COUNTY, OHIO, NOW IN THE NAME OF ANNA GERALDINE BENNETT, RECORDED IN DEED BOOK 257, PG. 321.

BABB ENGINEERING & SURVEYING
209 LAFAYETTE ST. P.O. BOX 374
LONDON, OHIO 43140
TELE (614) 852-4121

DATE 16. AUGUST 1982	DRAWN BY <i>gus</i>
JOB NO. SV-04882	CHECKED BY <i>NB</i>
FIELD BOOK XIII	39-82