


⊙ - INDICATES PIPE SET, 3/4" DIA. X 30" IN LENGTH, WITH PLASTIC CAP MARKED P.S. 5969

JAMES B. ANDERSON
224.93 AC. PARCELS I, II, III
DEED BOOK 188, PAGE 222

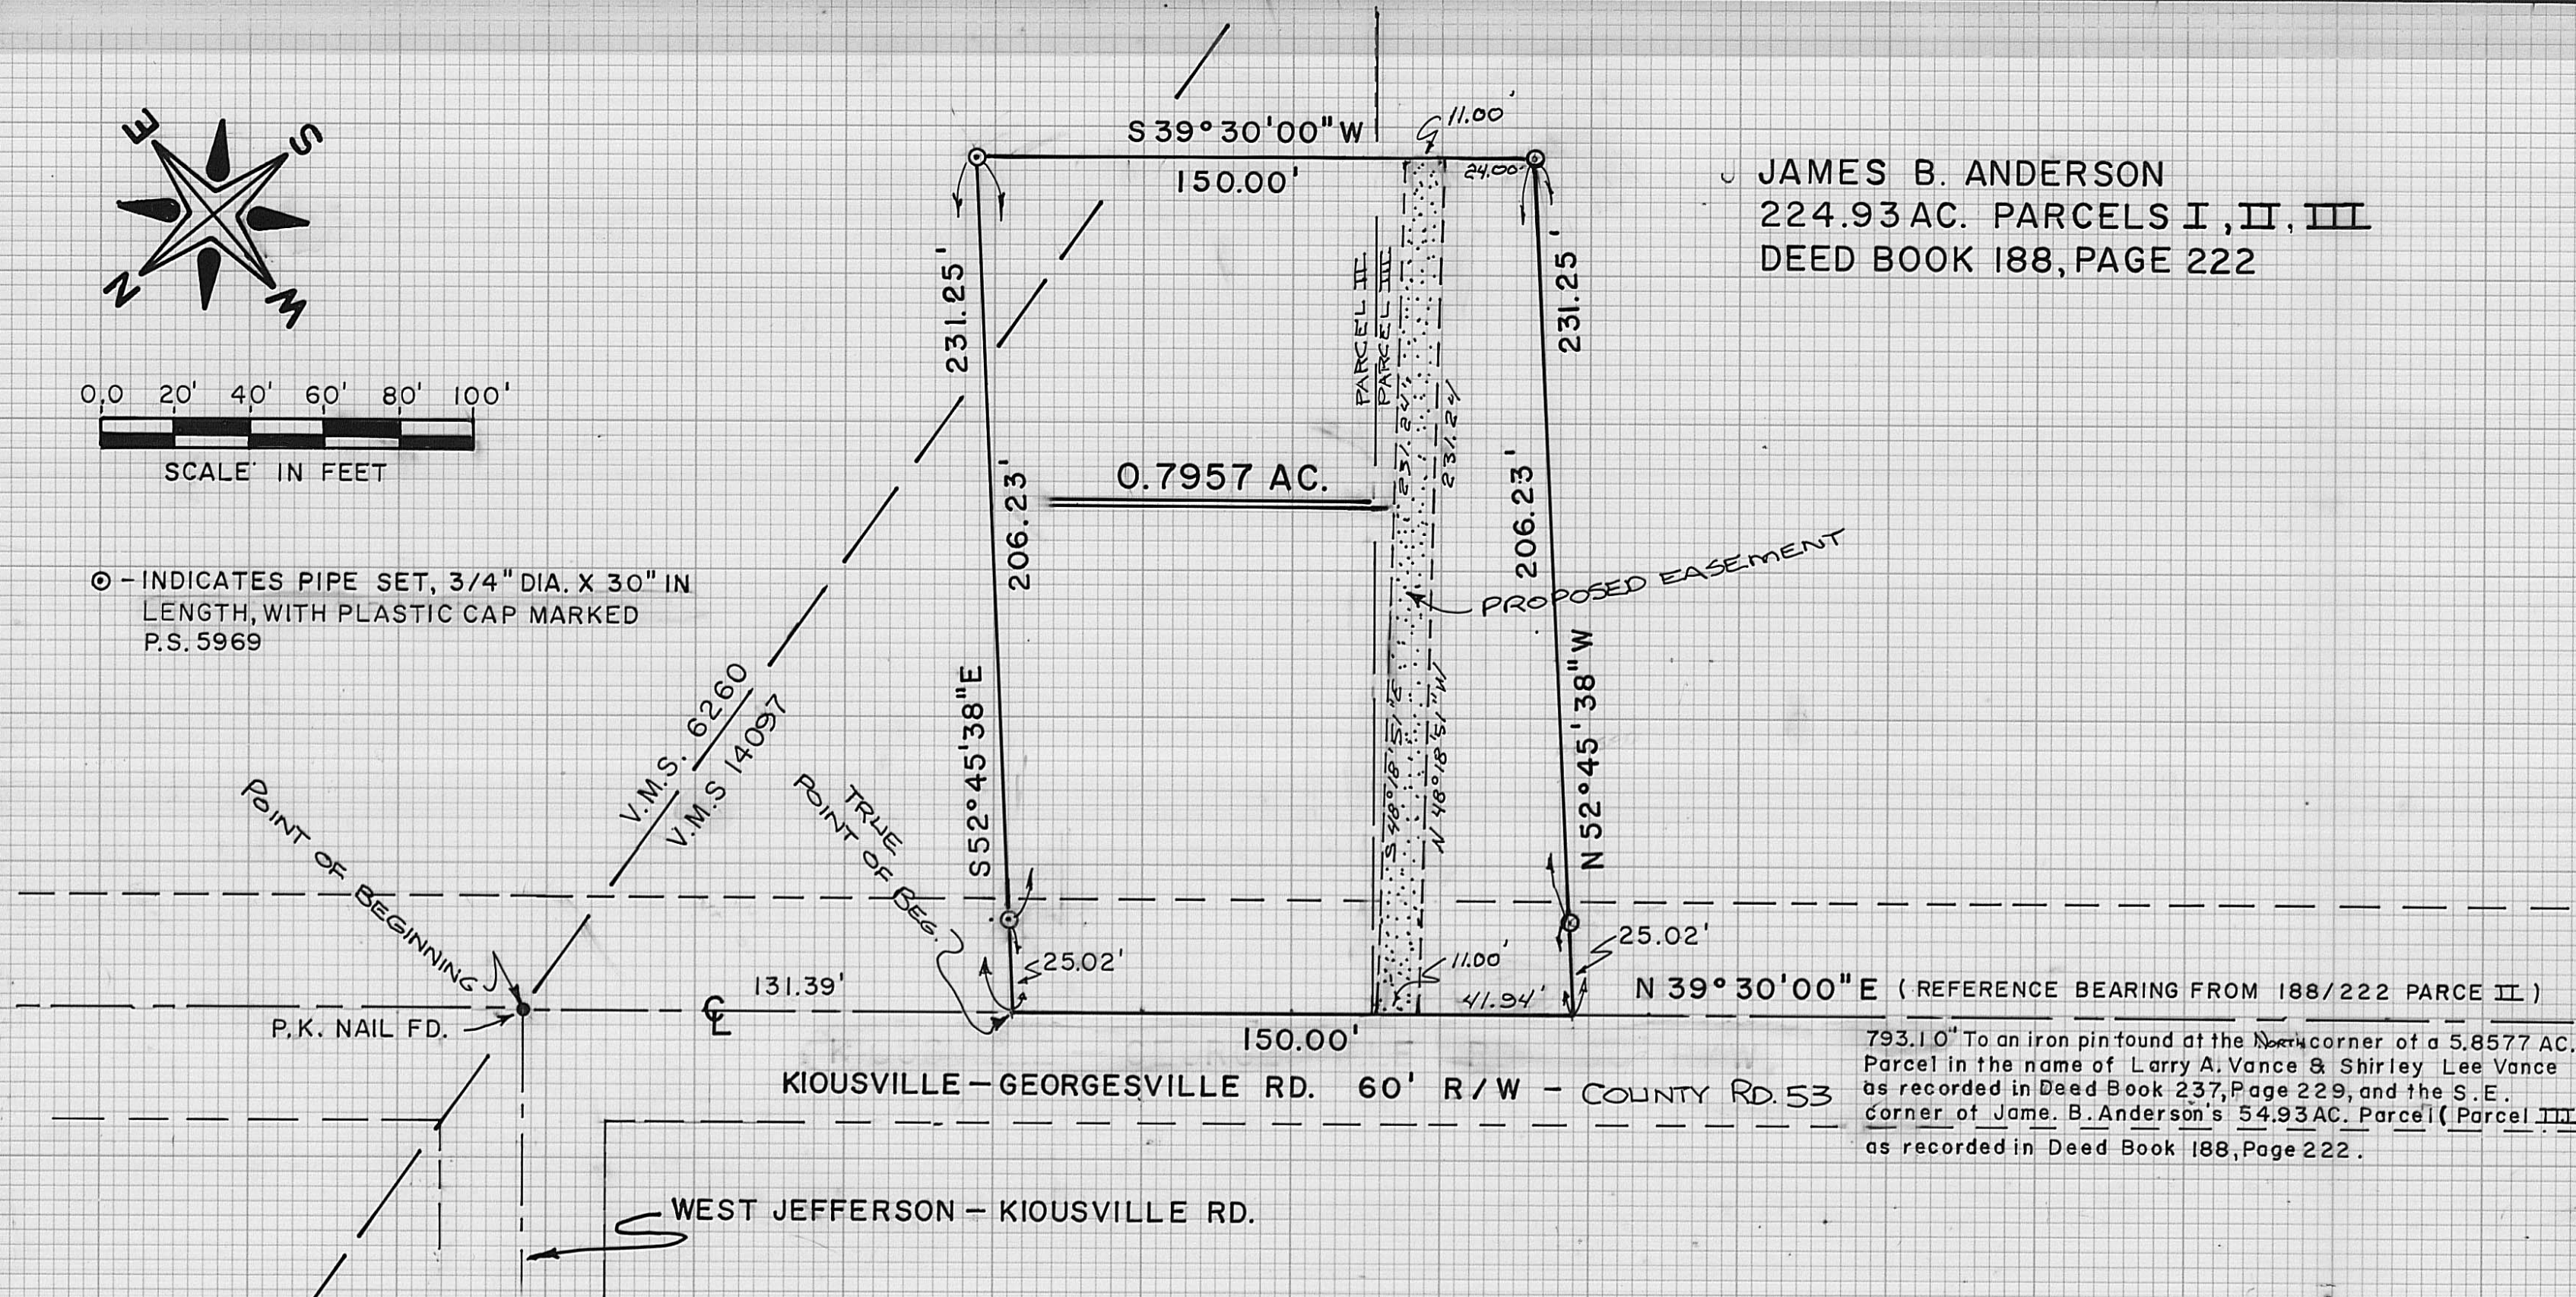

793.10' To an iron pin found at the North corner of a 5.8577 AC. Parcel in the name of Larry A. Vance & Shirley Lee Vance as recorded in Deed Book 237, Page 229, and the S.E. corner of James B. Anderson's 54.93 AC. Parcel (Parcel III) as recorded in Deed Book 188, Page 222.

PLAT OF A LAND SURVEY OF 0.7957 AC. OUT OF AN ORIGINAL 25 AC. (PARCEL II) AND A 54.93 AC. (PARCEL III) PARCEL, IN FAIRFIELD TWP, MADISON COUNTY, OHIO, V.M.S. 6260 AND V.M.S. 14097, AS RECORDED IN DEED BOOK 188, PAGE 222, IN THE NAME OF JAMES B. ANDERSON.

BABB ENGINEERING & SURVEYING
209 LAFAYETTE ST. P.O. BOX 374
LONDON, OHIO 43140
TELE (614) 852-4121

I HEREBY CERTIFY TO JAMES B. ANDERSON THAT THE HEREON PLATTED PROPERTY WAS SURVEYED TO ACCEPTABLE STANDARDS:
Neil Babb 30 Aug 1982
NEIL BABB P.S. 5969

DATE 27 AUGUST 82	DRAWN BY <i>gdy</i>
JOB NUMBER SV-05381	CHECKED BY <i>NB</i>
FIELD BOOK XII	40-82