
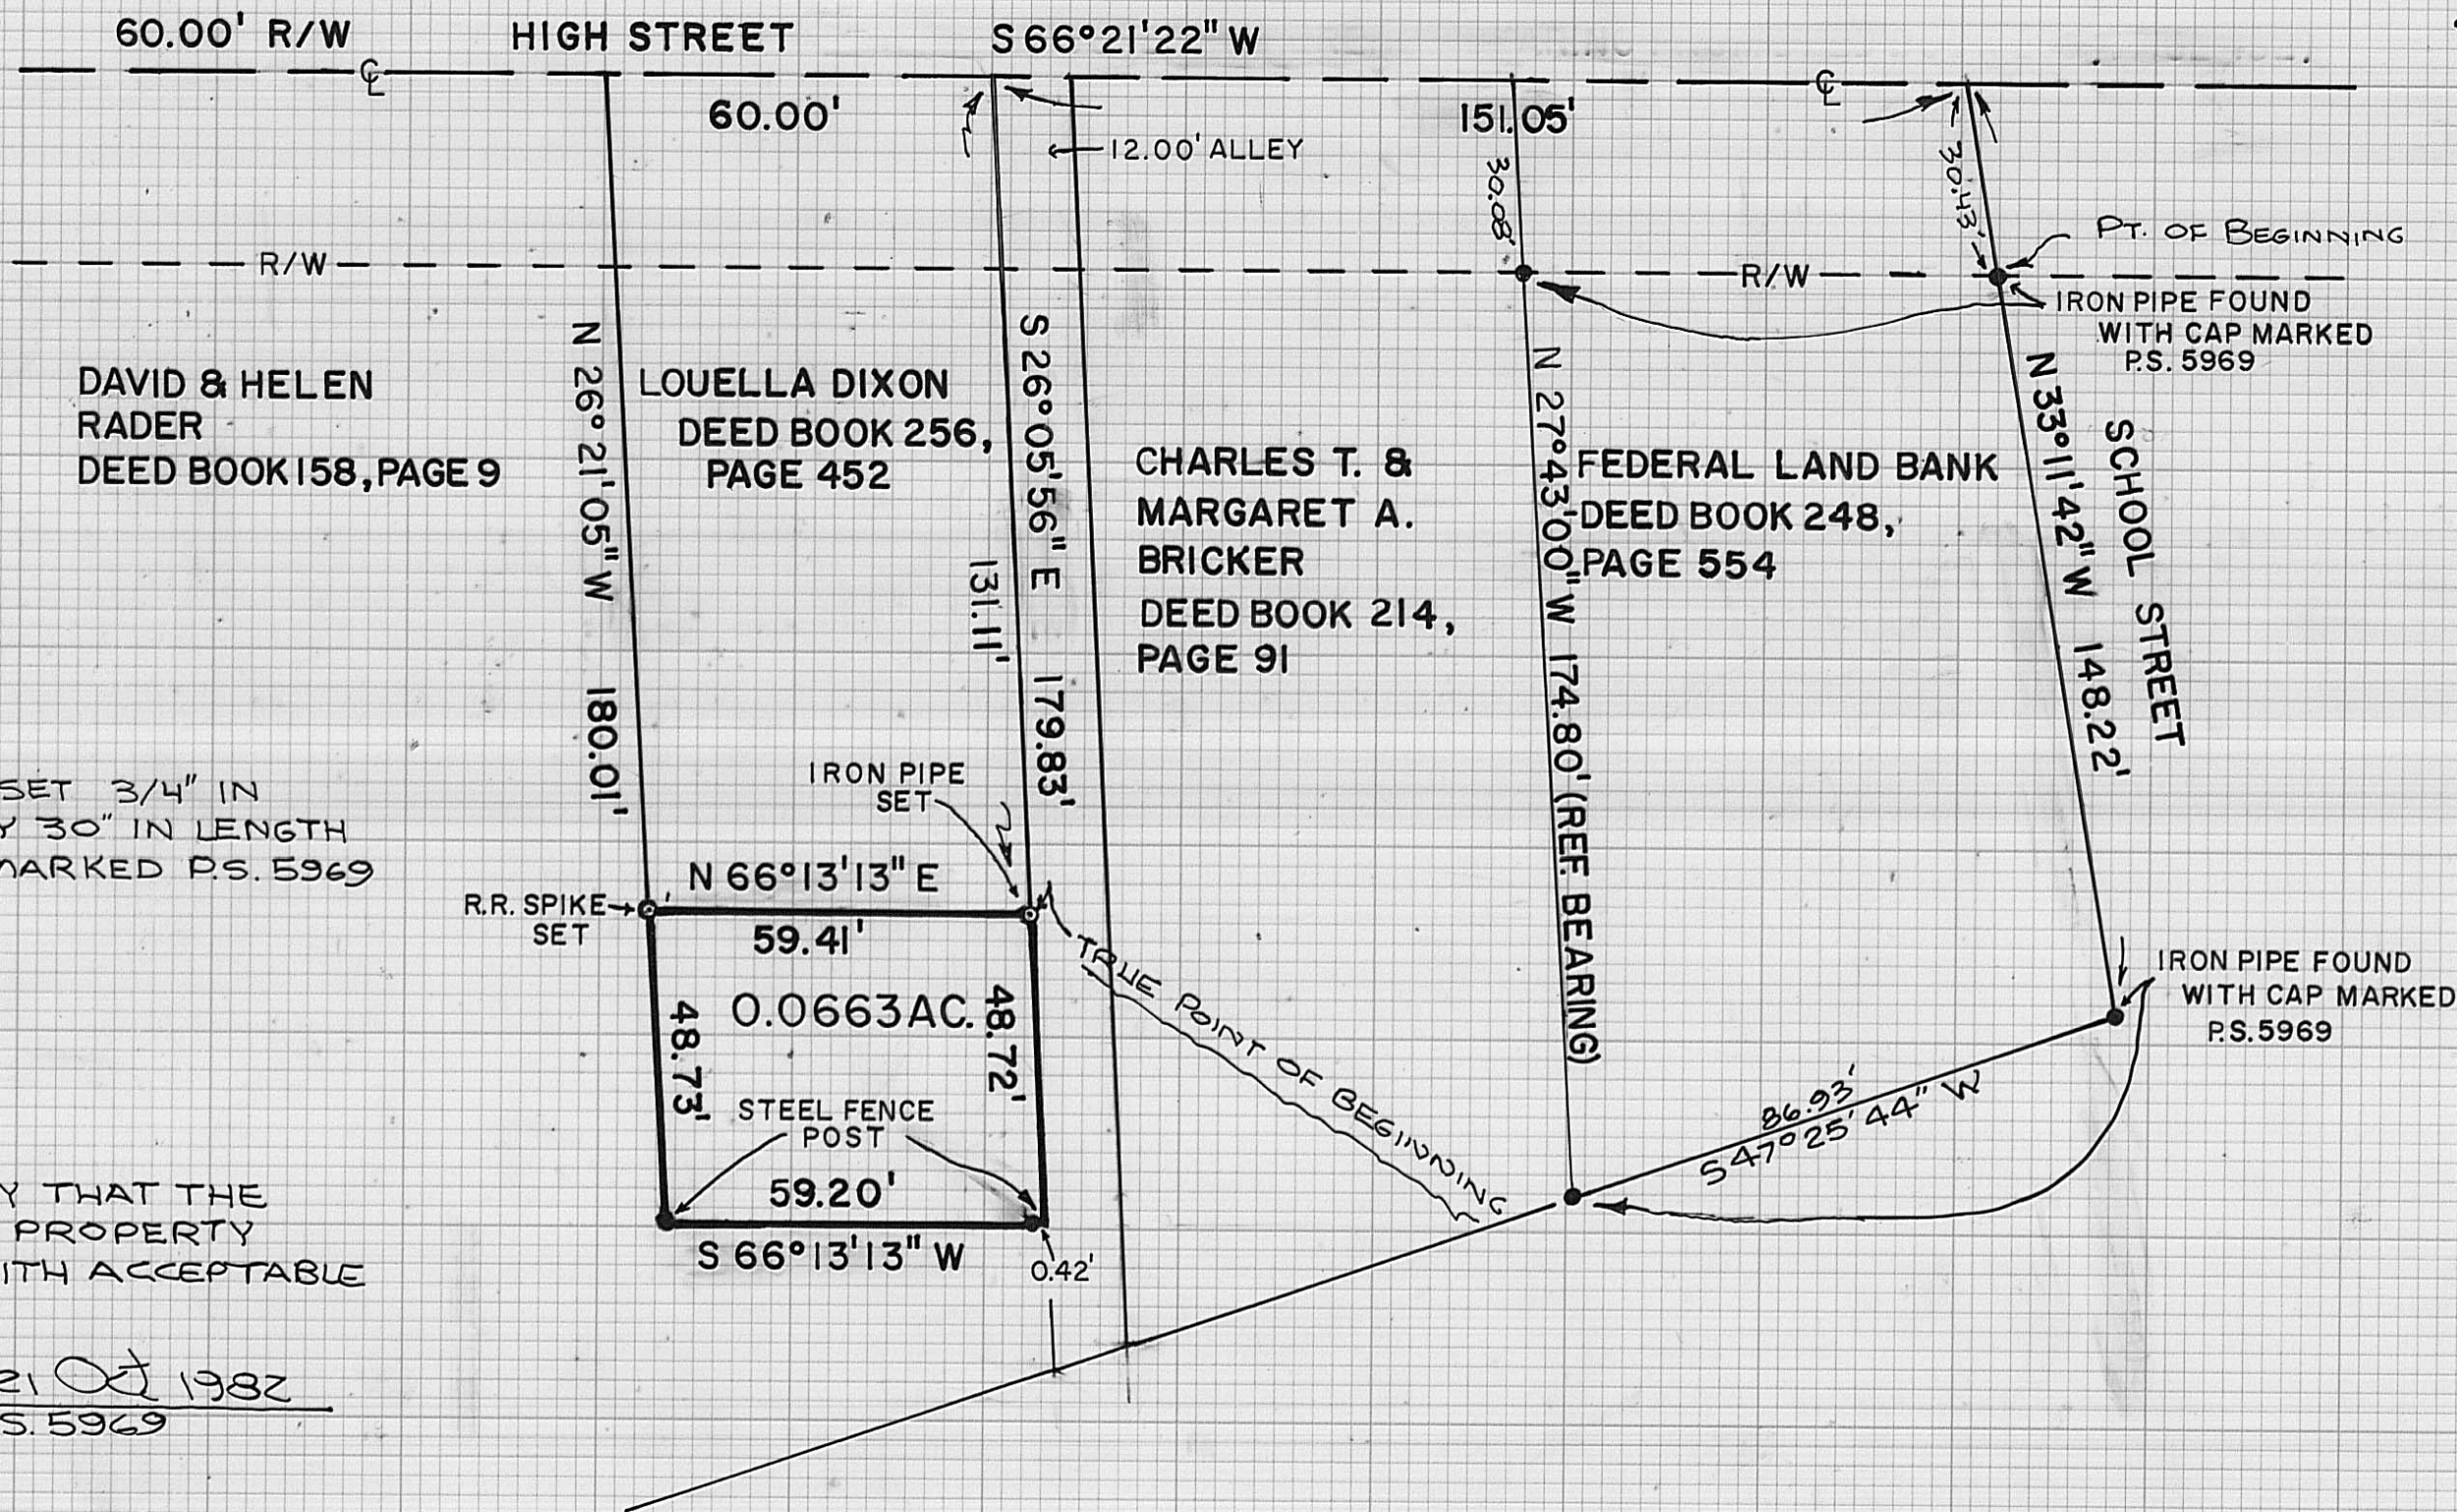


SCALE: 1" = 30'

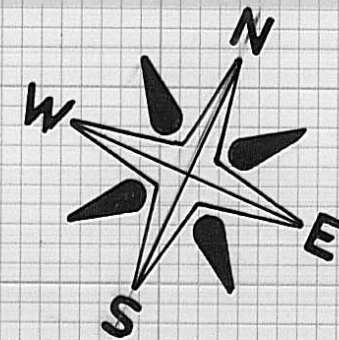

I HEREBY CERTIFY THAT THE HEREON PLATTED PROPERTY WAS SURVEYED WITH ACCEPTABLE STANDARDS

Neil Babb 21 Oct 1982
NEIL BABB P.S. 5969

PLAT OF A LAND SURVEY OF A 0.0663 AC. TRACT OUT OF AN EXISTING 0.2450 AC. TRACT IN THE NAME OF LOUELLA DIXON, DEED BOOK 256, PAGE 452, IN THE CITY OF LONDON, MADISON COUNTY, OHIO.

BABB ENGINEERING & SURVEYING
209 LAFAYETTE ST. P.O. BOX 374
LONDON, OHIO 43140
TELE. (614) 852-4121

DATE 21 OCT 1982	DRAWN BY wwb
JOB NO. SV-06382	CHECKED BY <i>RB</i>
FIELD BOOK XIV	48-82