


PARCEL 469
DEED BOOK 224, PAGE 85
FIRST TRACT
100.00 AC.

PARCEL 473
ROBERT G. & LOUIS A. FORNOF
DEED BOOK 239, PAGE 471
99.88 AC., TRACT 2

I HEREBY CERTIFY THAT THE HEREON
PLATTED PARCELS WERE SURVEYED
TO ACCEPTABLE STANDARDS:

Neil Babb 3 Nov. 1982 REVISOR 11/12/82
NEIL BABB P.S. 5969 BY *NAB*

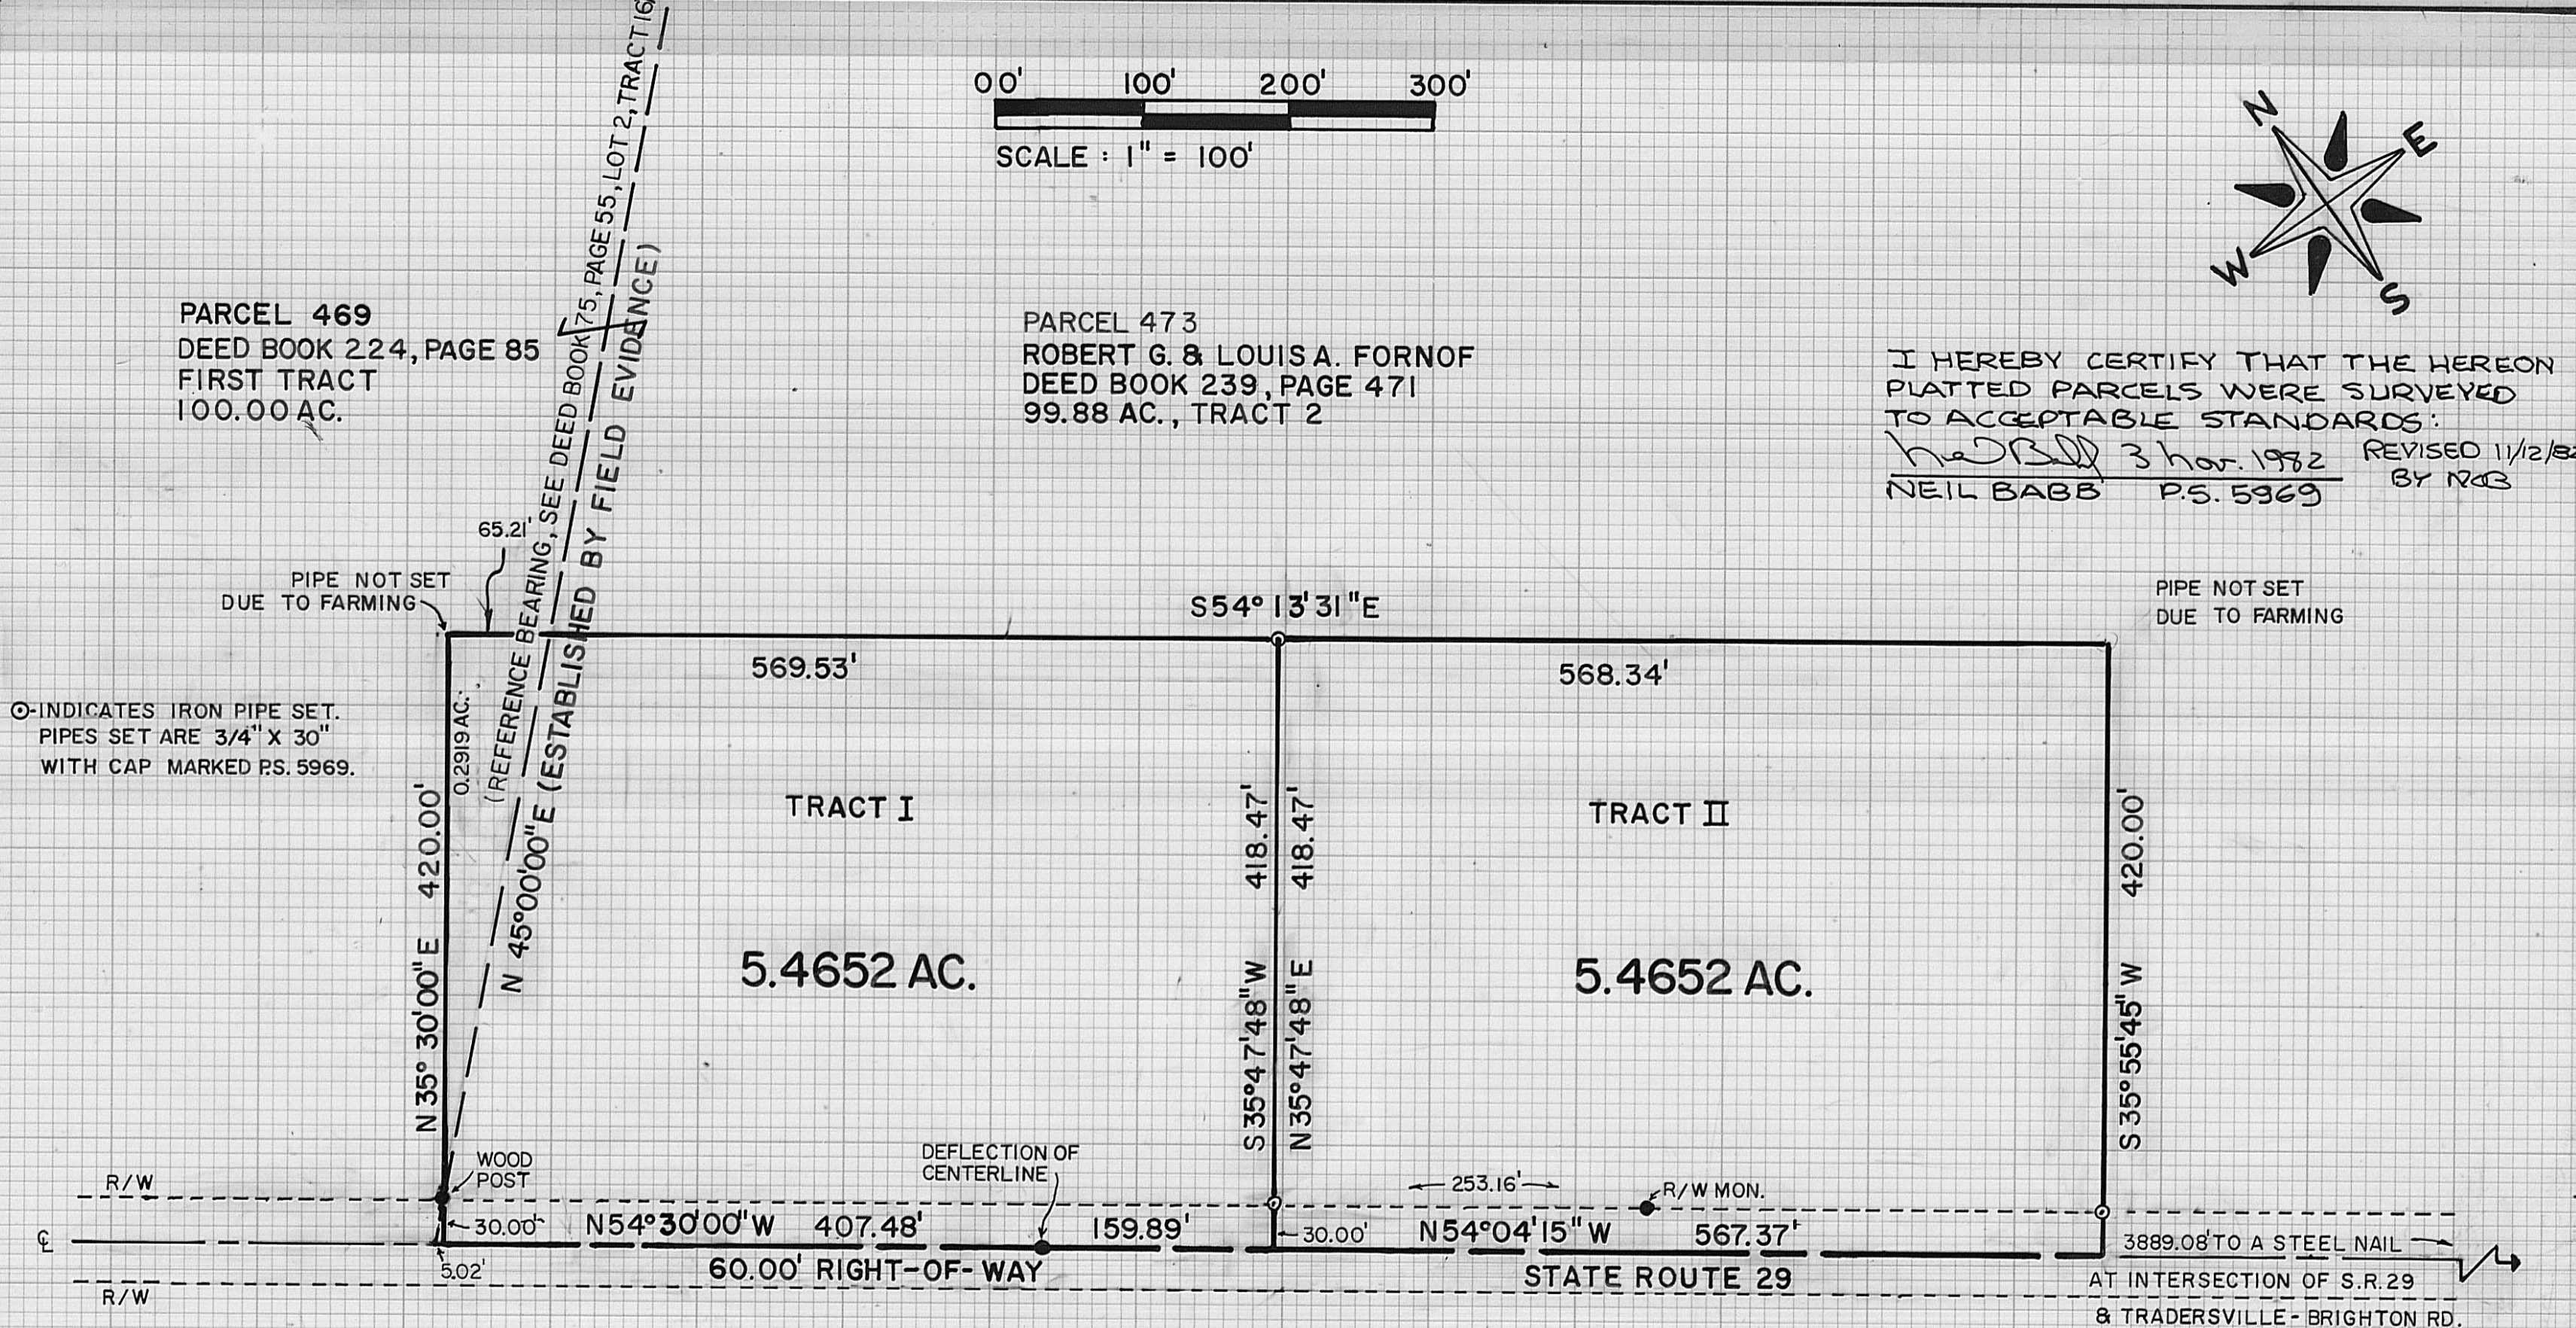

PLAT SHOWING A LAND SURVEY OF TWO 5.4652 AC. TRACTS
IN THE NAME OF ROBERT G. & LOUIS A. FORNOF, IN
SOMERFORD TWP., MADISON COUNTY, OHIO, V.M.S. 11020
& V.M.S. 12019

BABB ENGINEERING & SURVEYING
209 LAFAYETTE ST. P.O. BOX 374
LONDON, OHIO 43140
TELE. (614) 852-4121

DATE: 3 NOV 1982	DRAWN BY: ww b
JOB NO. SV-07182	CHECKED BY: <i>NB</i>
FIELD BOOK <u>XIV</u>	51-82