


⊙ - INDICATES IRON PIPE SET.
 IRON PIPES SET ARE 3/4" X 30"
 WITH CAP MARKED P.S. 5969.

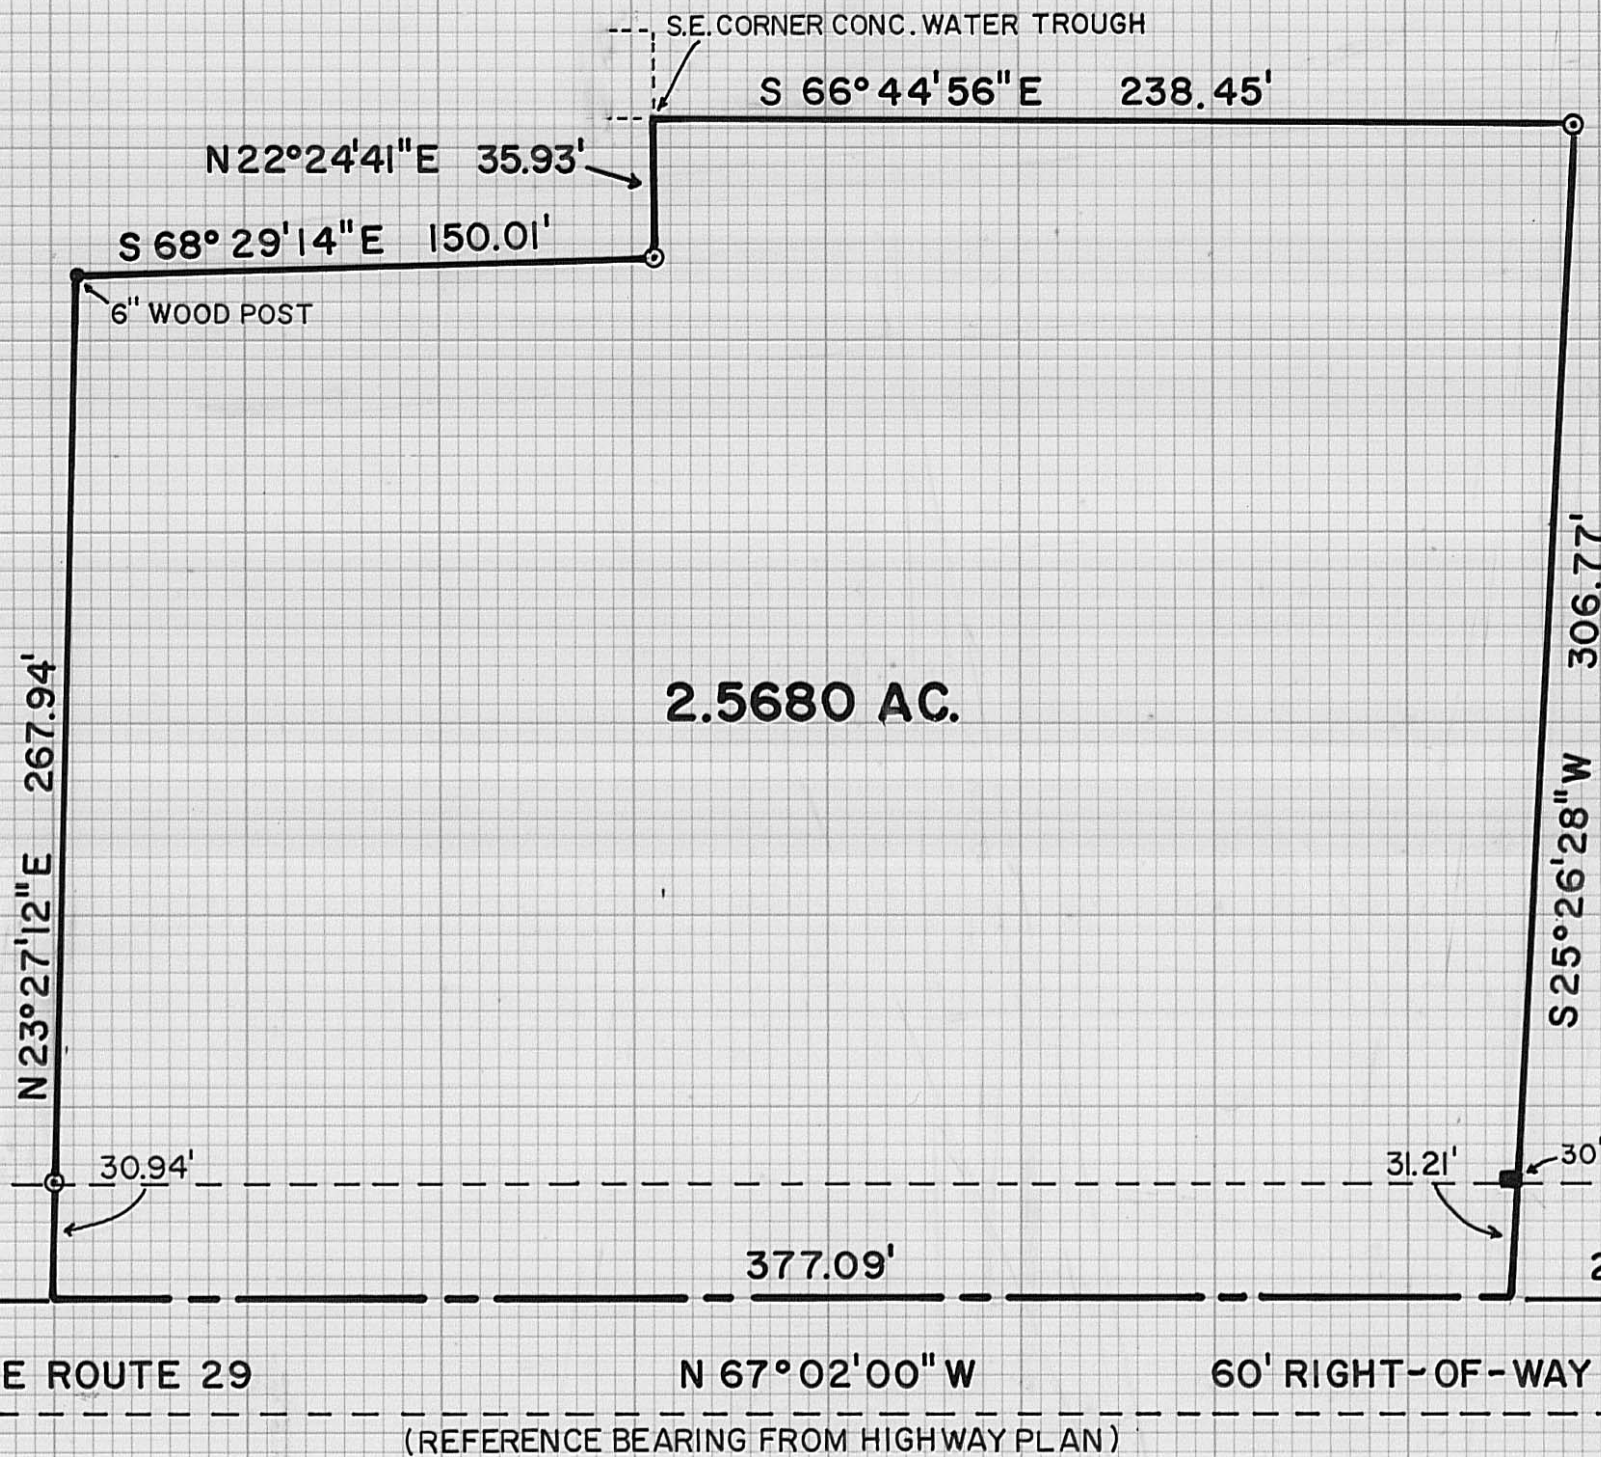

NANCY J. LOOBY
 DEED BOOK 222, PAGE 55
 140.00 AC.
 PARCEL 753

V.M.S. 12143 V.M.S. 10929

I HEREBY CERTIFY THAT HEREON PLATTED
 PROPERTY WAS SURVEYED TO ACCEPTABLE
 STANDARDS:

Neil Babb 11 Nov 1982
 NEIL BABB P.S. 5969

**PLAT SHOWING A LAND SURVEY OF A 2.5680 AC.
 TRACT OUT OF AN ORIGINAL 140.00 AC. TRACT
 IN THE NAME OF NANCY J. LOOBY, IN THE TWP.
 OF JEFFERSON, MADISON COUNTY, OHIO, V.M.S.
 12143, DEED BOOK 222, PAGE 55.**

BABB ENGINEERING & SURVEYING
 209 LAFAYETTE ST. P.O. BOX 374
 LONDON, OHIO 43140
 TELE. (614) 852-4121

DATE: 11 NOV 1982.	DRAWN BY: wwB
JOB NO. SV-07782	CHECKED BY: NB
FIELD BOOK XIV	53-82