



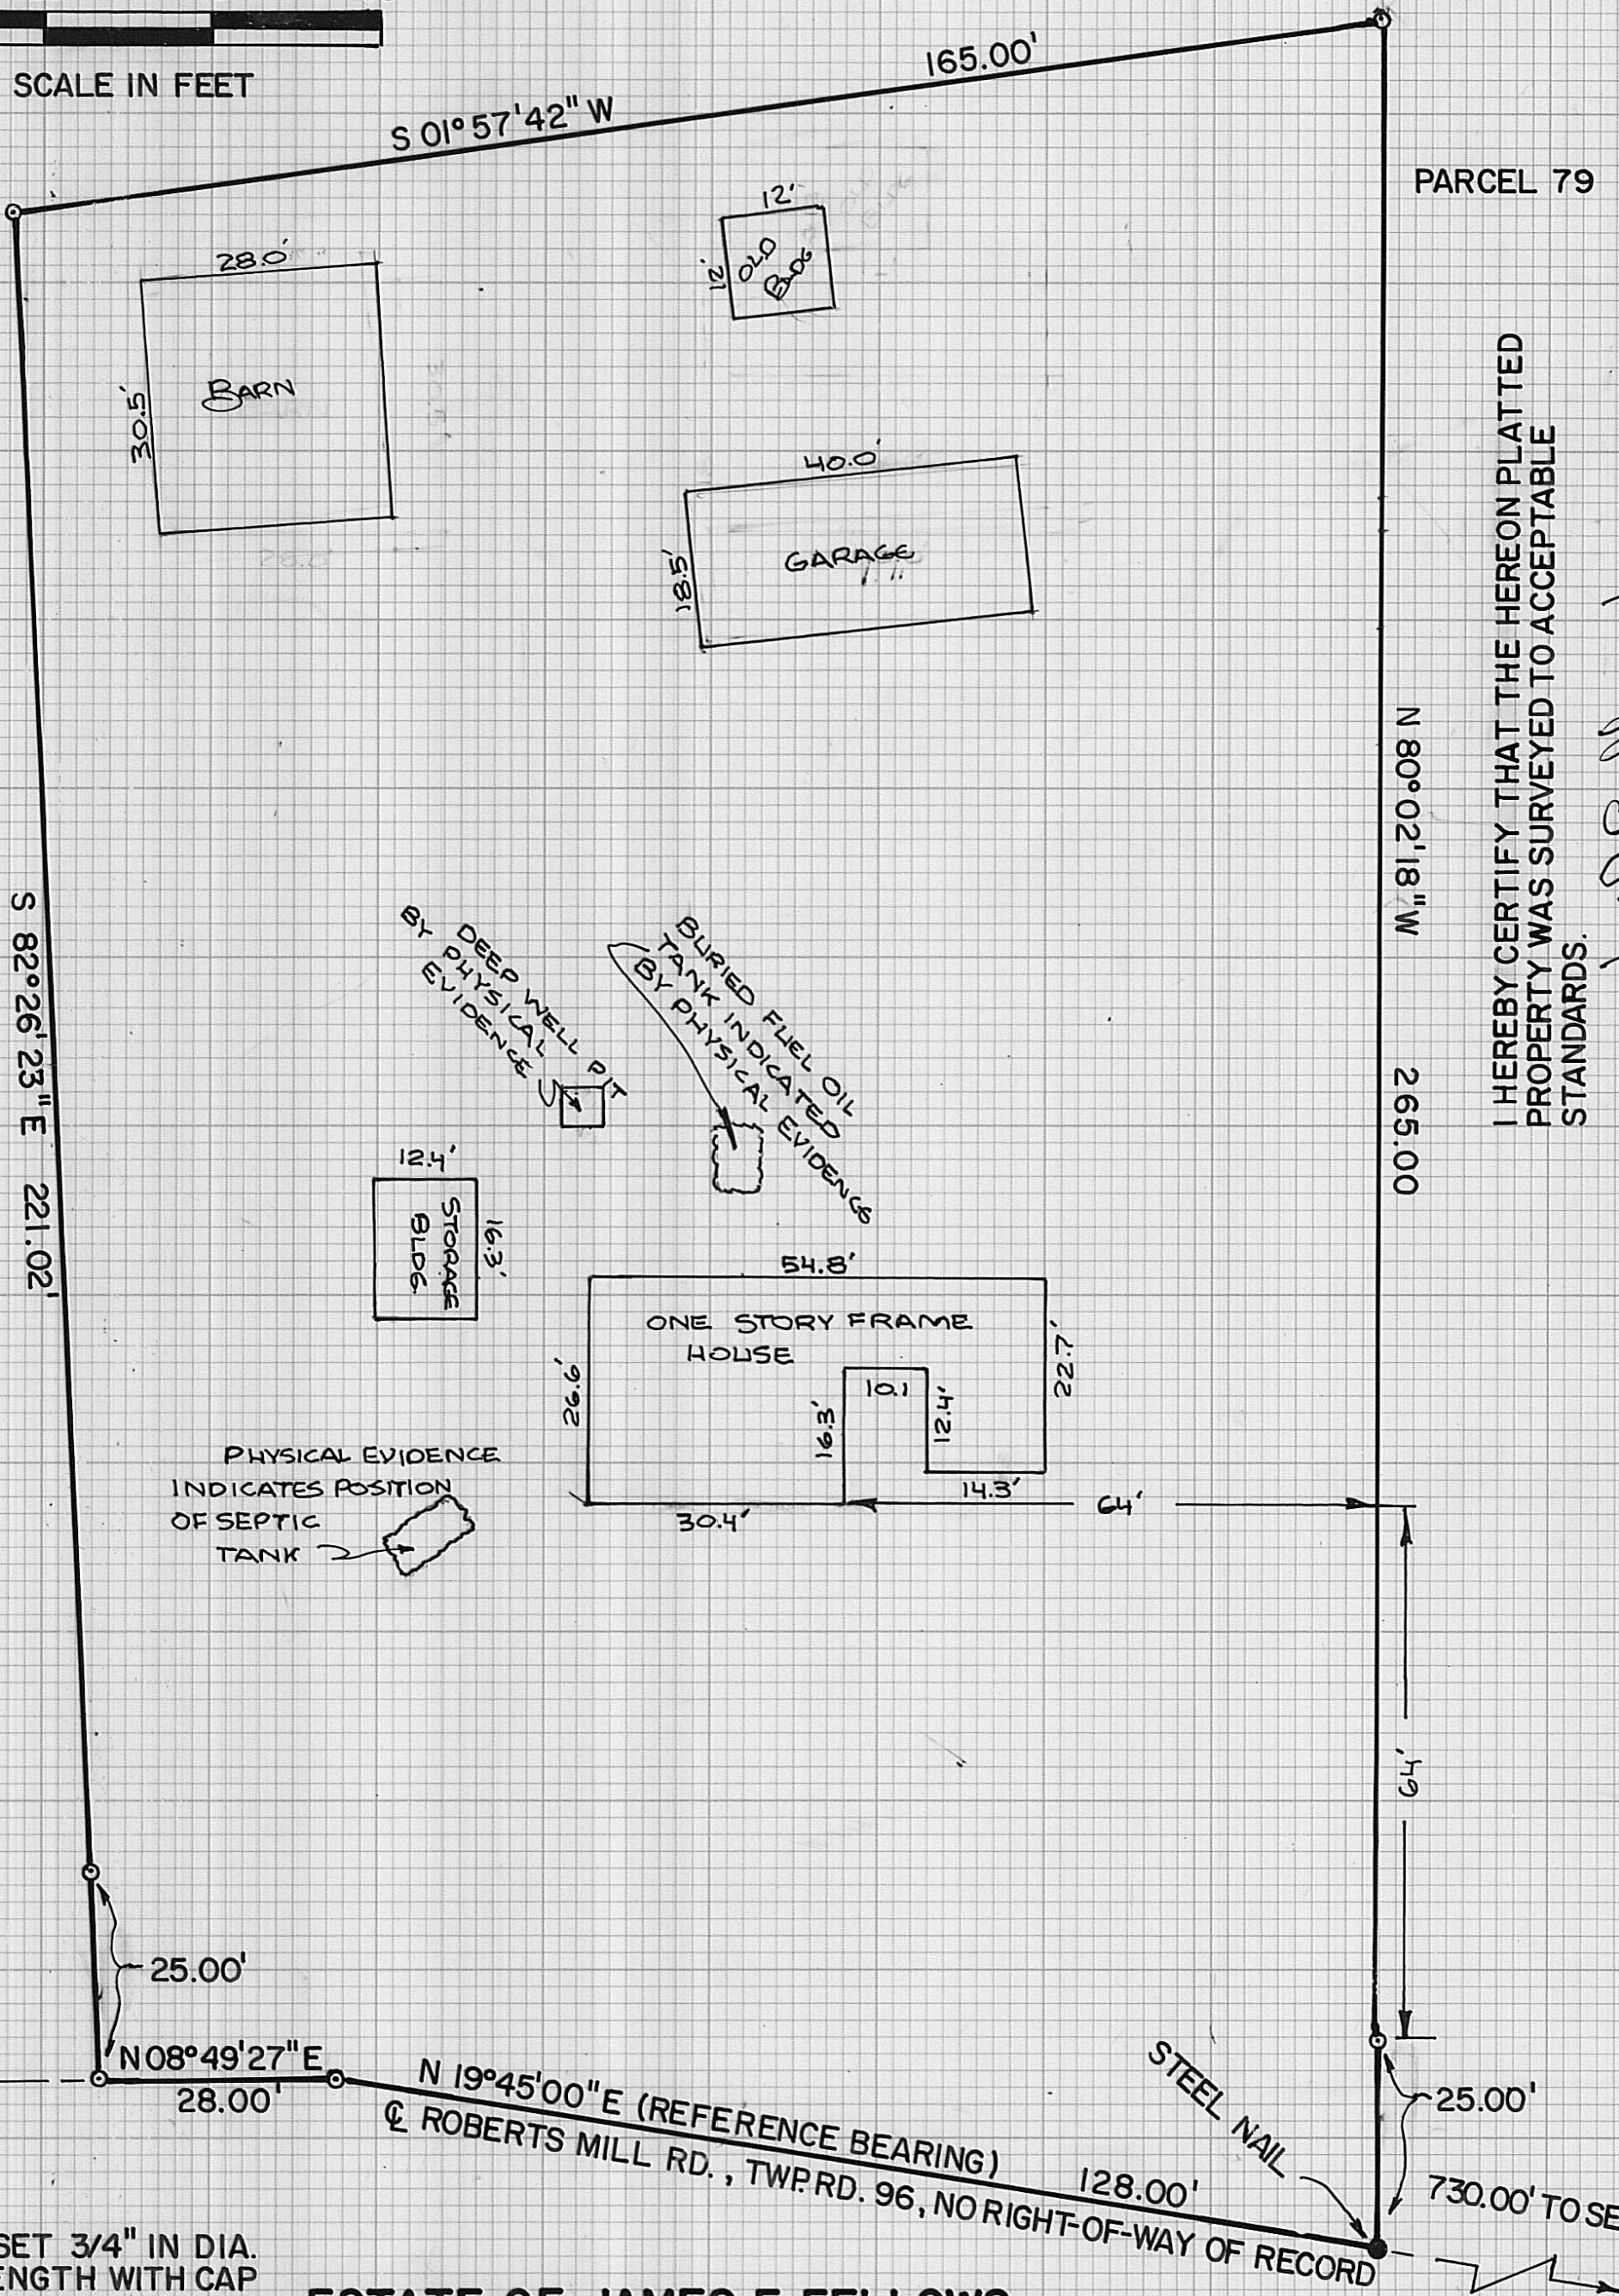

SCALE IN FEET

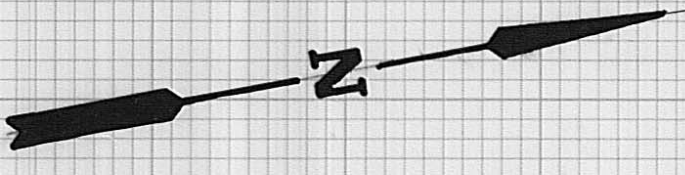

PARCEL 79

I HEREBY CERTIFY THAT THE HEREON PLATTED PROPERTY WAS SURVEYED TO ACCEPTABLE STANDARDS.

*Neil Babb* 19 Nov 1982  
NEIL BABB P.S. 5969

©-IRON PIPES SET 3/4" IN DIA. BY 30" IN LENGTH WITH CAP MARKED P.S.5969

**ESTATE OF JAMES F. FELLOWS**

**PLAT SHOWING A SURVEY OF 0.8777 ACRES, BEING PART OF A 77.95 ACRE TRACT, DEED BOOK 246, PAGE 66, UNION TWP., MADISON COUNTY, OHIO, V.M.S. 7079.**

BABB ENGINEERING & SURVEYING  
209 LAFAYETTE ST. P.O. BOX 374  
LONDON, OHIO 43140  
TELE (614) 852-4121

DATE: 19 NOV 1982	DRAWN BY <i>wxb</i>
JOB NO.- SV-08082	CHECKED BY <i>NB</i>
FIELD BOOK XIV	<b>54-82</b>