


PARCEL 222
 SUSIE L. & NORBERT FURNESS
 DEED BOOK 162, PAGE 42
 89.80 AC.

V.M.S. 9338

I HEREBY CERTIFY THAT THE HEREON
 PLATTED PROPERTY WAS SURVEYED
 TO ACCEPTABLE STANDARDS.

Neil Babb 21 Dec 1982
 NEIL BABB P.S. 5969

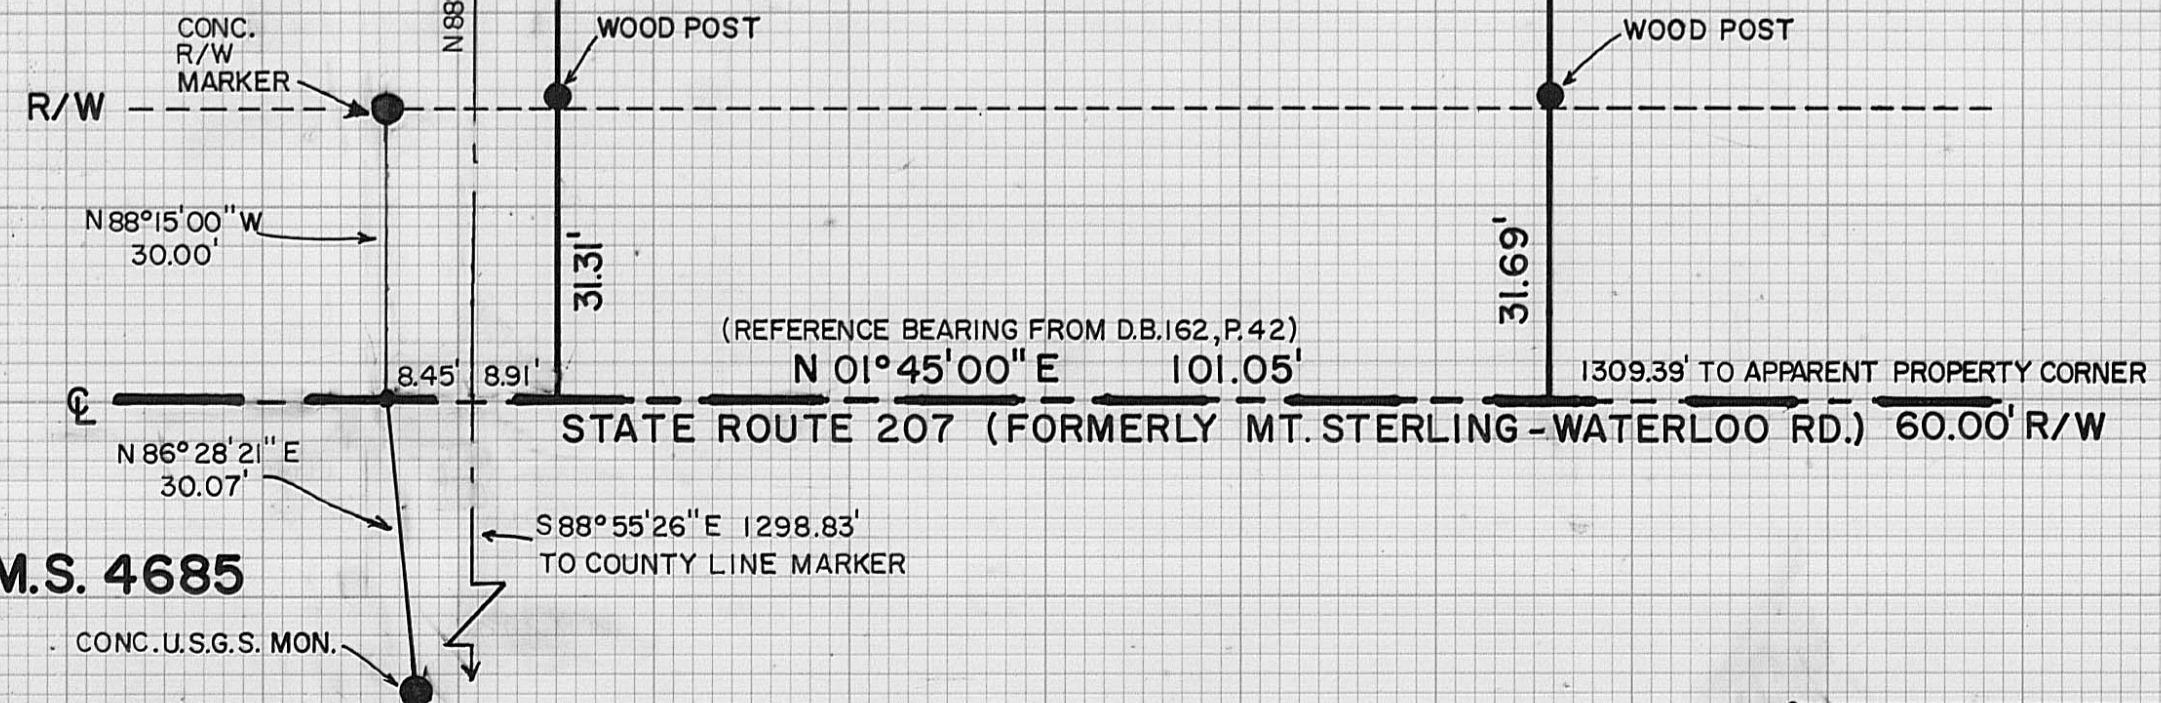

V.M.S. 4685

BABB ENGINEERING & SURVEYING
 209 LAFAYETTE ST., P.O. BOX 374
 LONDON, OHIO 40130
 TELE: 614-852-4121

PLAT SHOWING A 0.3829 AC. PARCEL OUT OF AN ORIGINAL
 89.80 AC. TRACT IN THE NAME OF SUSIE L. & NORBERT
 FURNESS, DEED BOOK 162, PAGE 42, IN PLEASANT TWP.,
 MADISON COUNTY, OHIO, V.M.S. 9338.

DATE: 16 DEC 1982	DRAWN BY: wwB
JOB NO. SV-08582 NB	CHECKED BY: NB
FIELD BOOK XIV	58-82