

0.9917 AC.

EVERETT L. HENRY & MARY J. HENRY  
DEED BOOK 237, PG. 135. 101.29 AC.



### "CERTIFICATION"

I HEREBY CERTIFY TO EVERETT L. & MARY J. HENRY THAT I SURVEYED THE HEREON PLATTED PROPERTY, TO THE BEST OF MY KNOWLEDGE AND BELIEF, TO ACCEPTABLE SURVEYING STANDARDS.

*Neil Babb* 24 Mar 1982  
NEIL BABB P.S. 5969

○ - INDICATES IRON PIPE SET 3/4" X 30" WITH ALUMINUM CAP MARKED P.S. 5969

● - INDICATES IRON PIPE FOUND

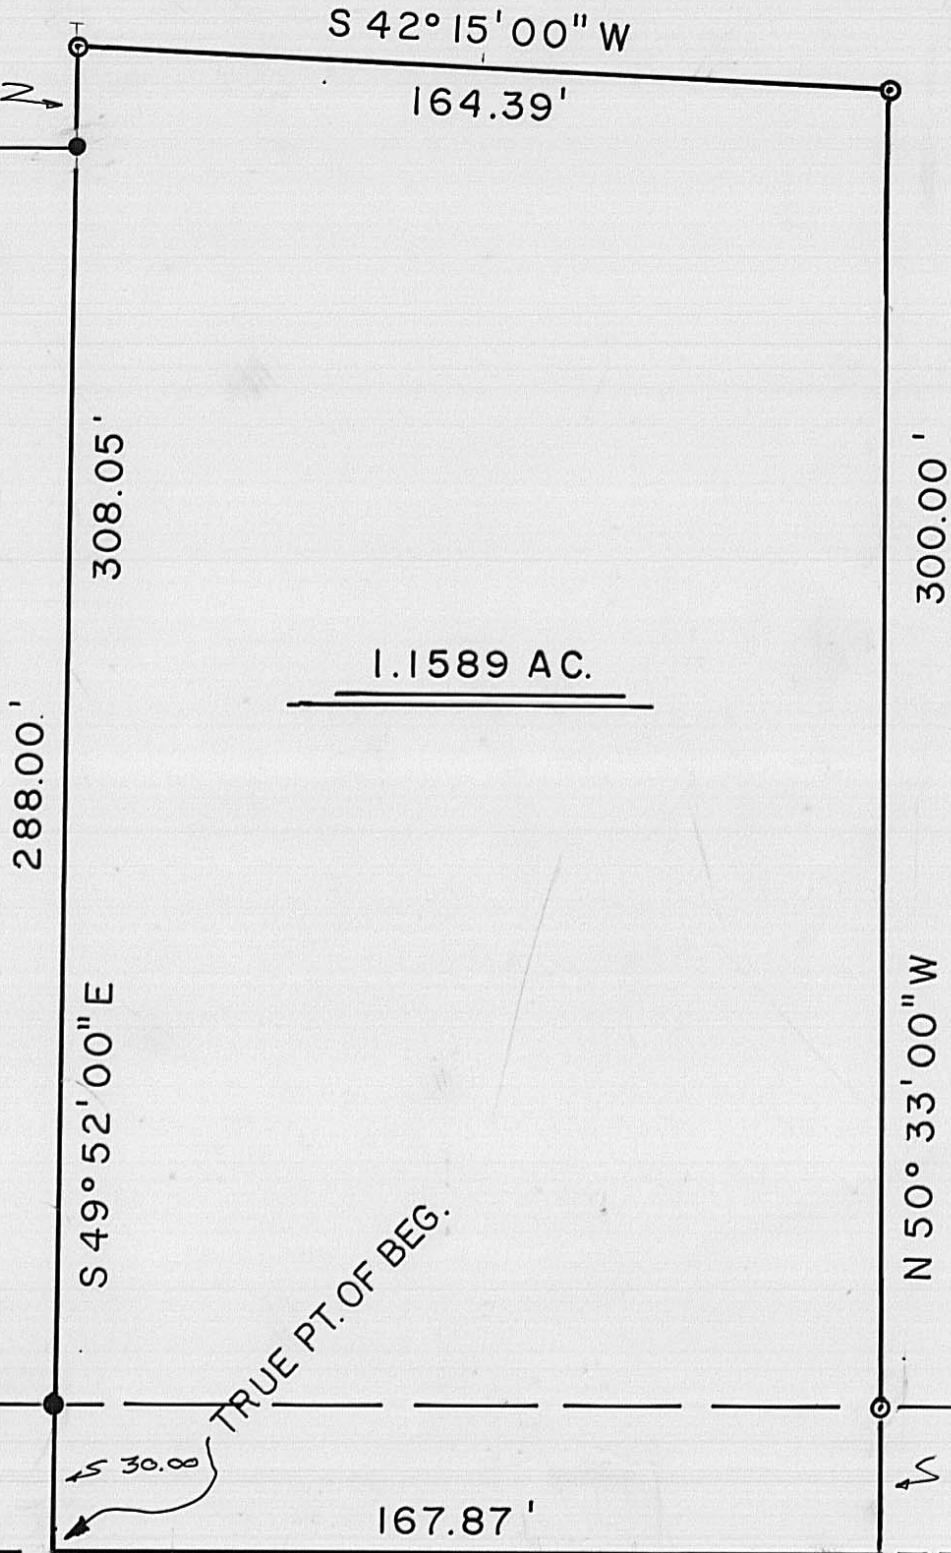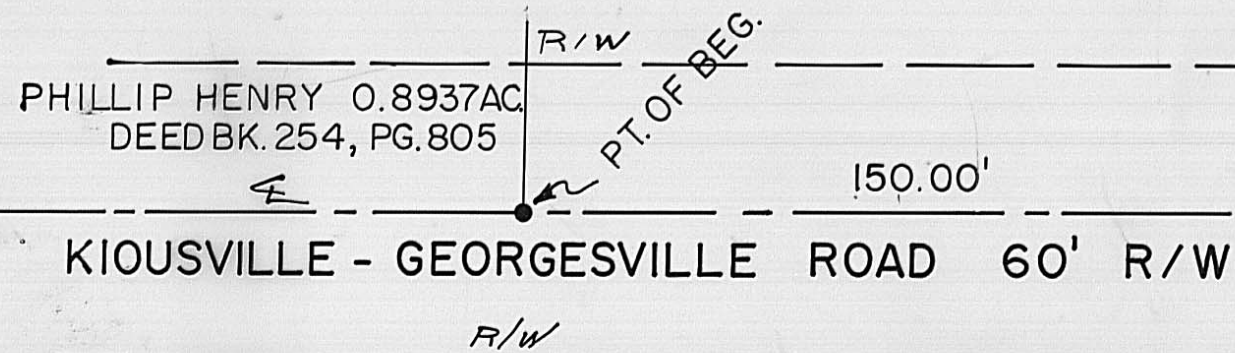

N 39° 27' 00" E (Reference bearing from deed book 254, page 805)

To an iron found at the northwest corner of a 1.866 AC. tract in the name of Everett L. & Mary J. Henry 235/159.

PLAT OF A LAND SURVEY OF 1.1589 ACRES IN FAIRFIELD TOWNSHIP, MADISON COUNTY, OHIO, V.M.S. 5433, OUT OF AN ORIGINAL 101.29 AC. IN THE NAME OF EVERETT L. & MARY J. HENRY, RECORDED IN DEED BOOK 237, PG. 135.

BABB ENGINEERING & SURVEYING  
P.O. BOX 374  
LONDON, OHIO 43140

|                      |                  |
|----------------------|------------------|
| DRAWN BY <i>g/h</i>  | SV- 00582        |
| CHECKED BY <i>NB</i> | JOB NO.          |
| DATE MARCH 24, 1982  | <i>Neil Babb</i> |