



0.7690 ACRE PARCEL ADDED TO PLAT
24 MARCH 1984 BY

NEIL BABB PS.5969

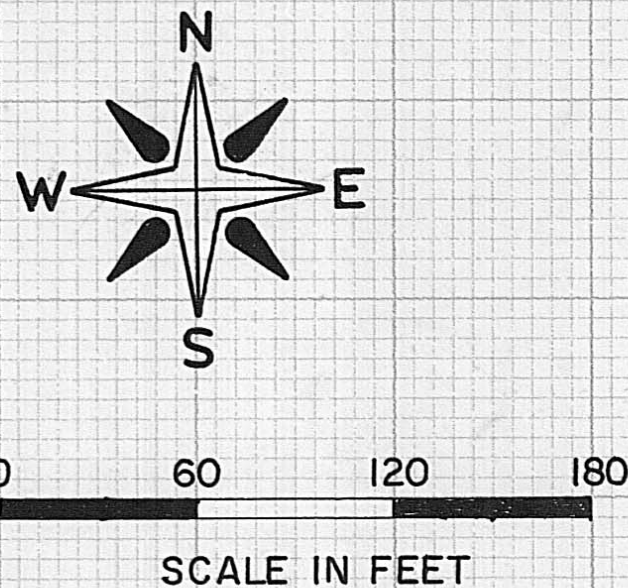

⊙ - IRON PIPES SET 3/4" IN DIA. BY
30" IN LENGTH WITH ALUMINUM
CAPS MARKED PS.5969.

JOB NO. SV-02382

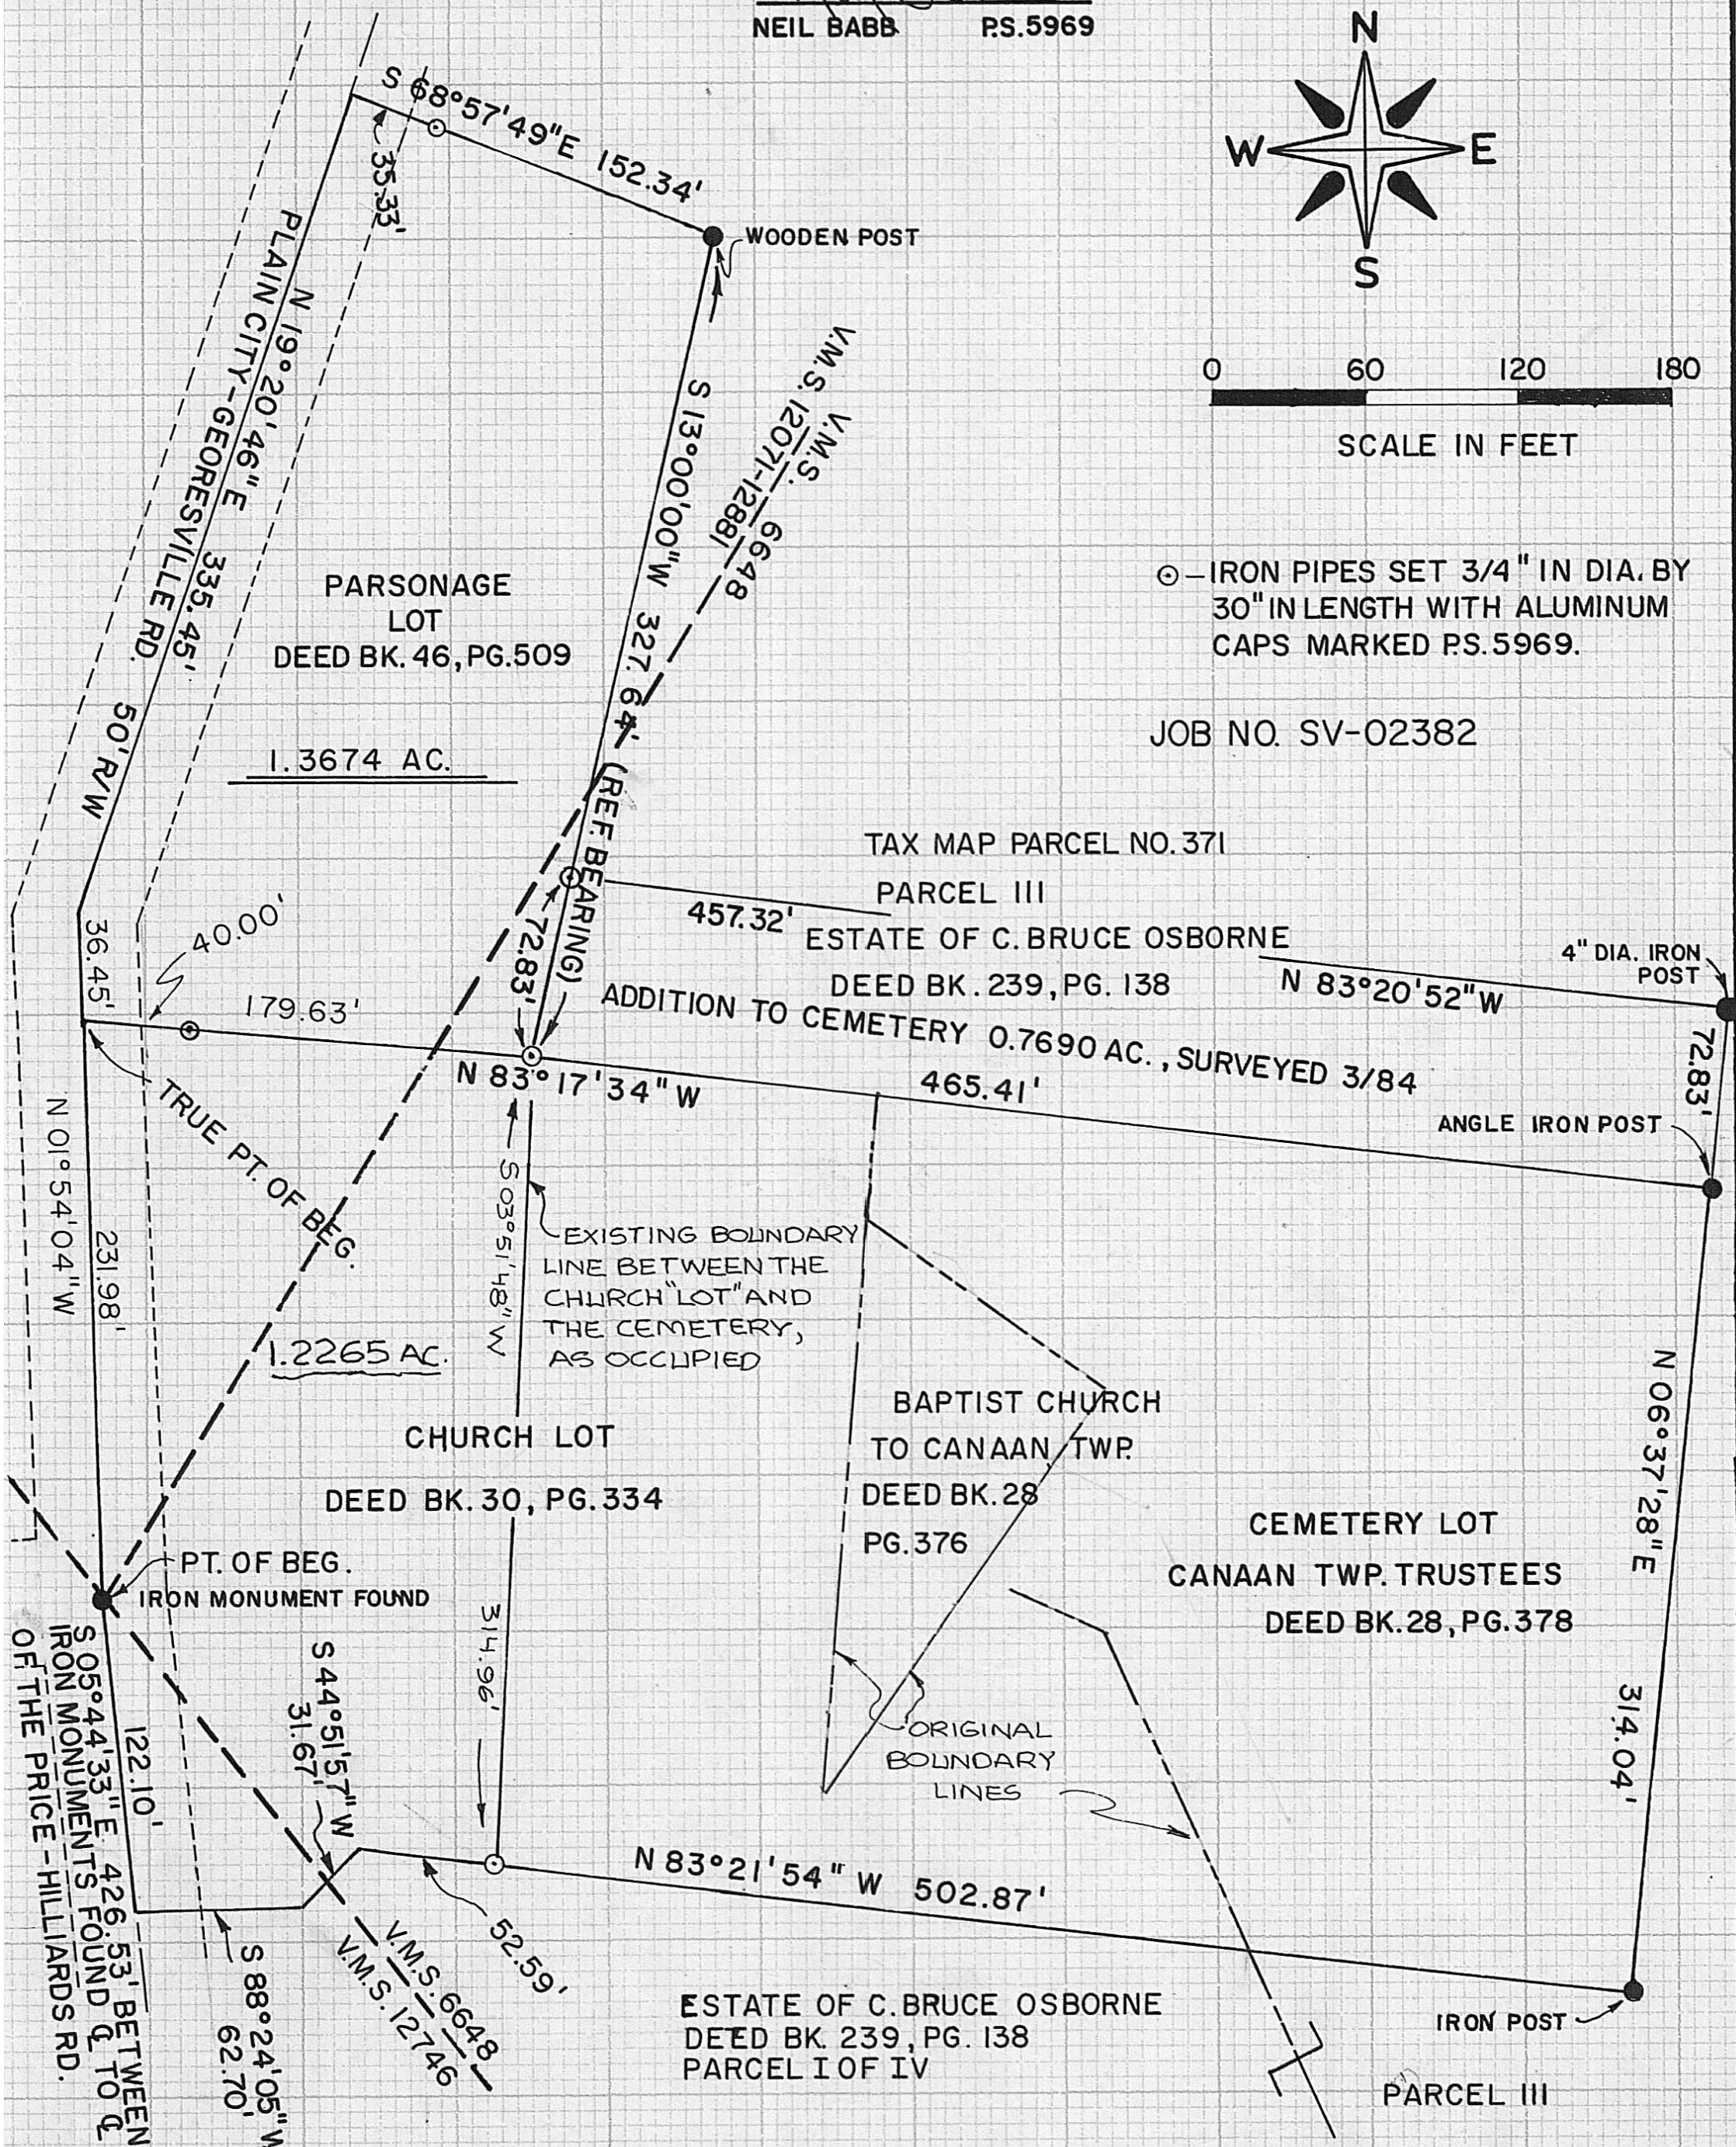

PLAT SHOWING A LAND SURVEY OF THE "PARSONAGE" LOT AND THE PERIMETER (BY OCCUPATION) OF THE "CHURCH" AND "CEMETERY" LOTS, FOR THE BIG DARBY BAPTIST CHURCH, CANAAN TOWNSHIP, MADISON COUNTY, OHIO.

" CERTIFICATION "

BABB ENGINEERING & SURVEYING
209 LAFAYETTE ST.
LONDON, OHIO 43140

I HEREBY CERTIFY THAT I SURVEYED THE
HEREON PLATTED PROPERTY, TO THE BEST
OF MY KNOWLEDGE AND BELIEF, TO ACCEPTABLE
SURVEYING STANDARDS. *Neil Babb* 7 APR. 1982
NEIL BABB PS.5969