


JAMES E. & HELEN J. POTTS  
 DEED BOOK 201, PAGE 22  
 36.8313 ACRES  
 PARCEL NO. 487

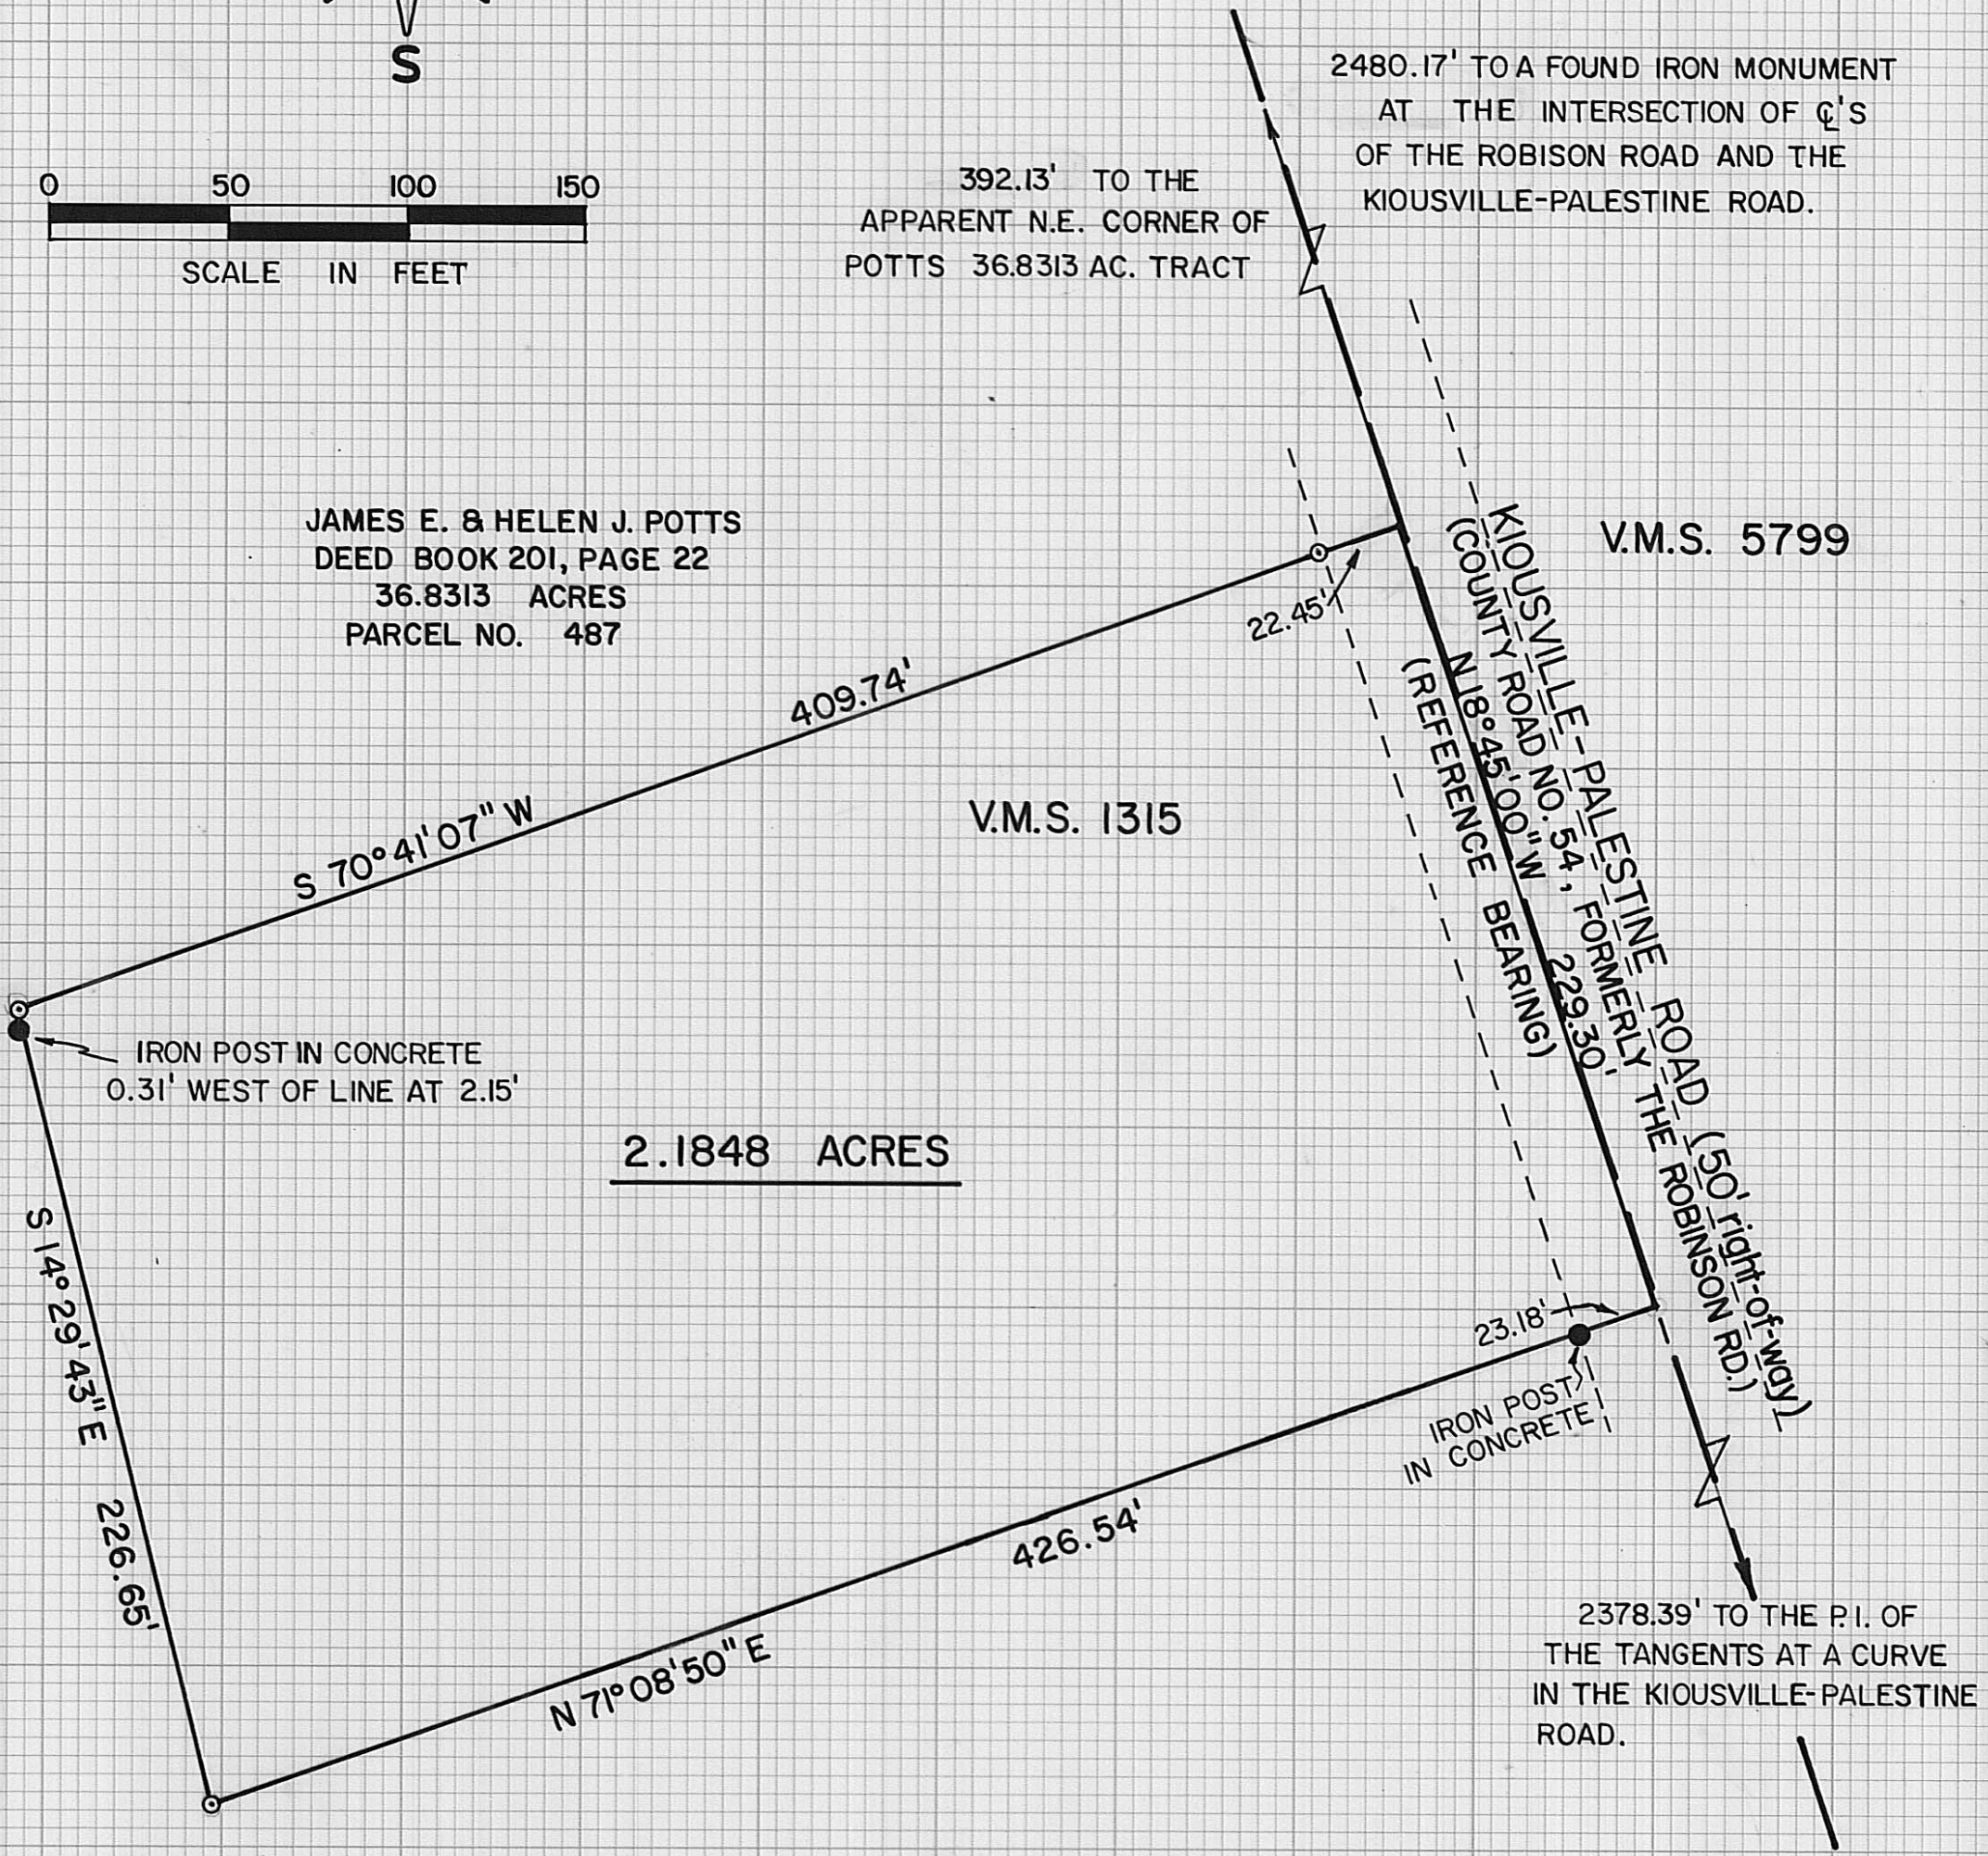

2.1848 ACRES

PLAT SHOWING A SURVEY OF 2.1848 ACRES  
 OUT OF AN ORIGINAL 36.8313 ACRE TRACT  
 IN THE NAME OF JAMES E. POTTS & HELEN  
 J. POTTS, DEED BOOK 201, PAGE 22,  
 PLEASANT TOWNSHIP, MADISON COUNTY,  
 OHIO, V.M.S. 1315.

⊙ - IRON PIPE SET 3/4" IN DIA. BY 30"  
 IN LENGTH WITH CAPS MARKED  
 P.S. 5969.

BABB ENGINEERING & SURVEYING  
 209 LAFAYETTE ST., P.O. BOX 374  
 LONDON, OHIO 43140  
 TELE: 614-852-4121

DRAWN BY: wwb	DATE: 24 FEB 83	CHECKED BY:	DATE: 2/25/83
I HEREBY CERTIFY THAT THE HEREON PLATTED PROPERTY WAS SURVEYED TO ACCEPTABLE STANDARDS:			
		25 FEB 1983	
NEIL BABB	PS.5969	DATE	
JOB NO. SV-01083, FIELD BK. 15		11-83	