


PARCEL 481
MELINDA F. TROYER
D.B. 240, PG. 257 (TRACT III)
ORIGINAL 51 ACRES

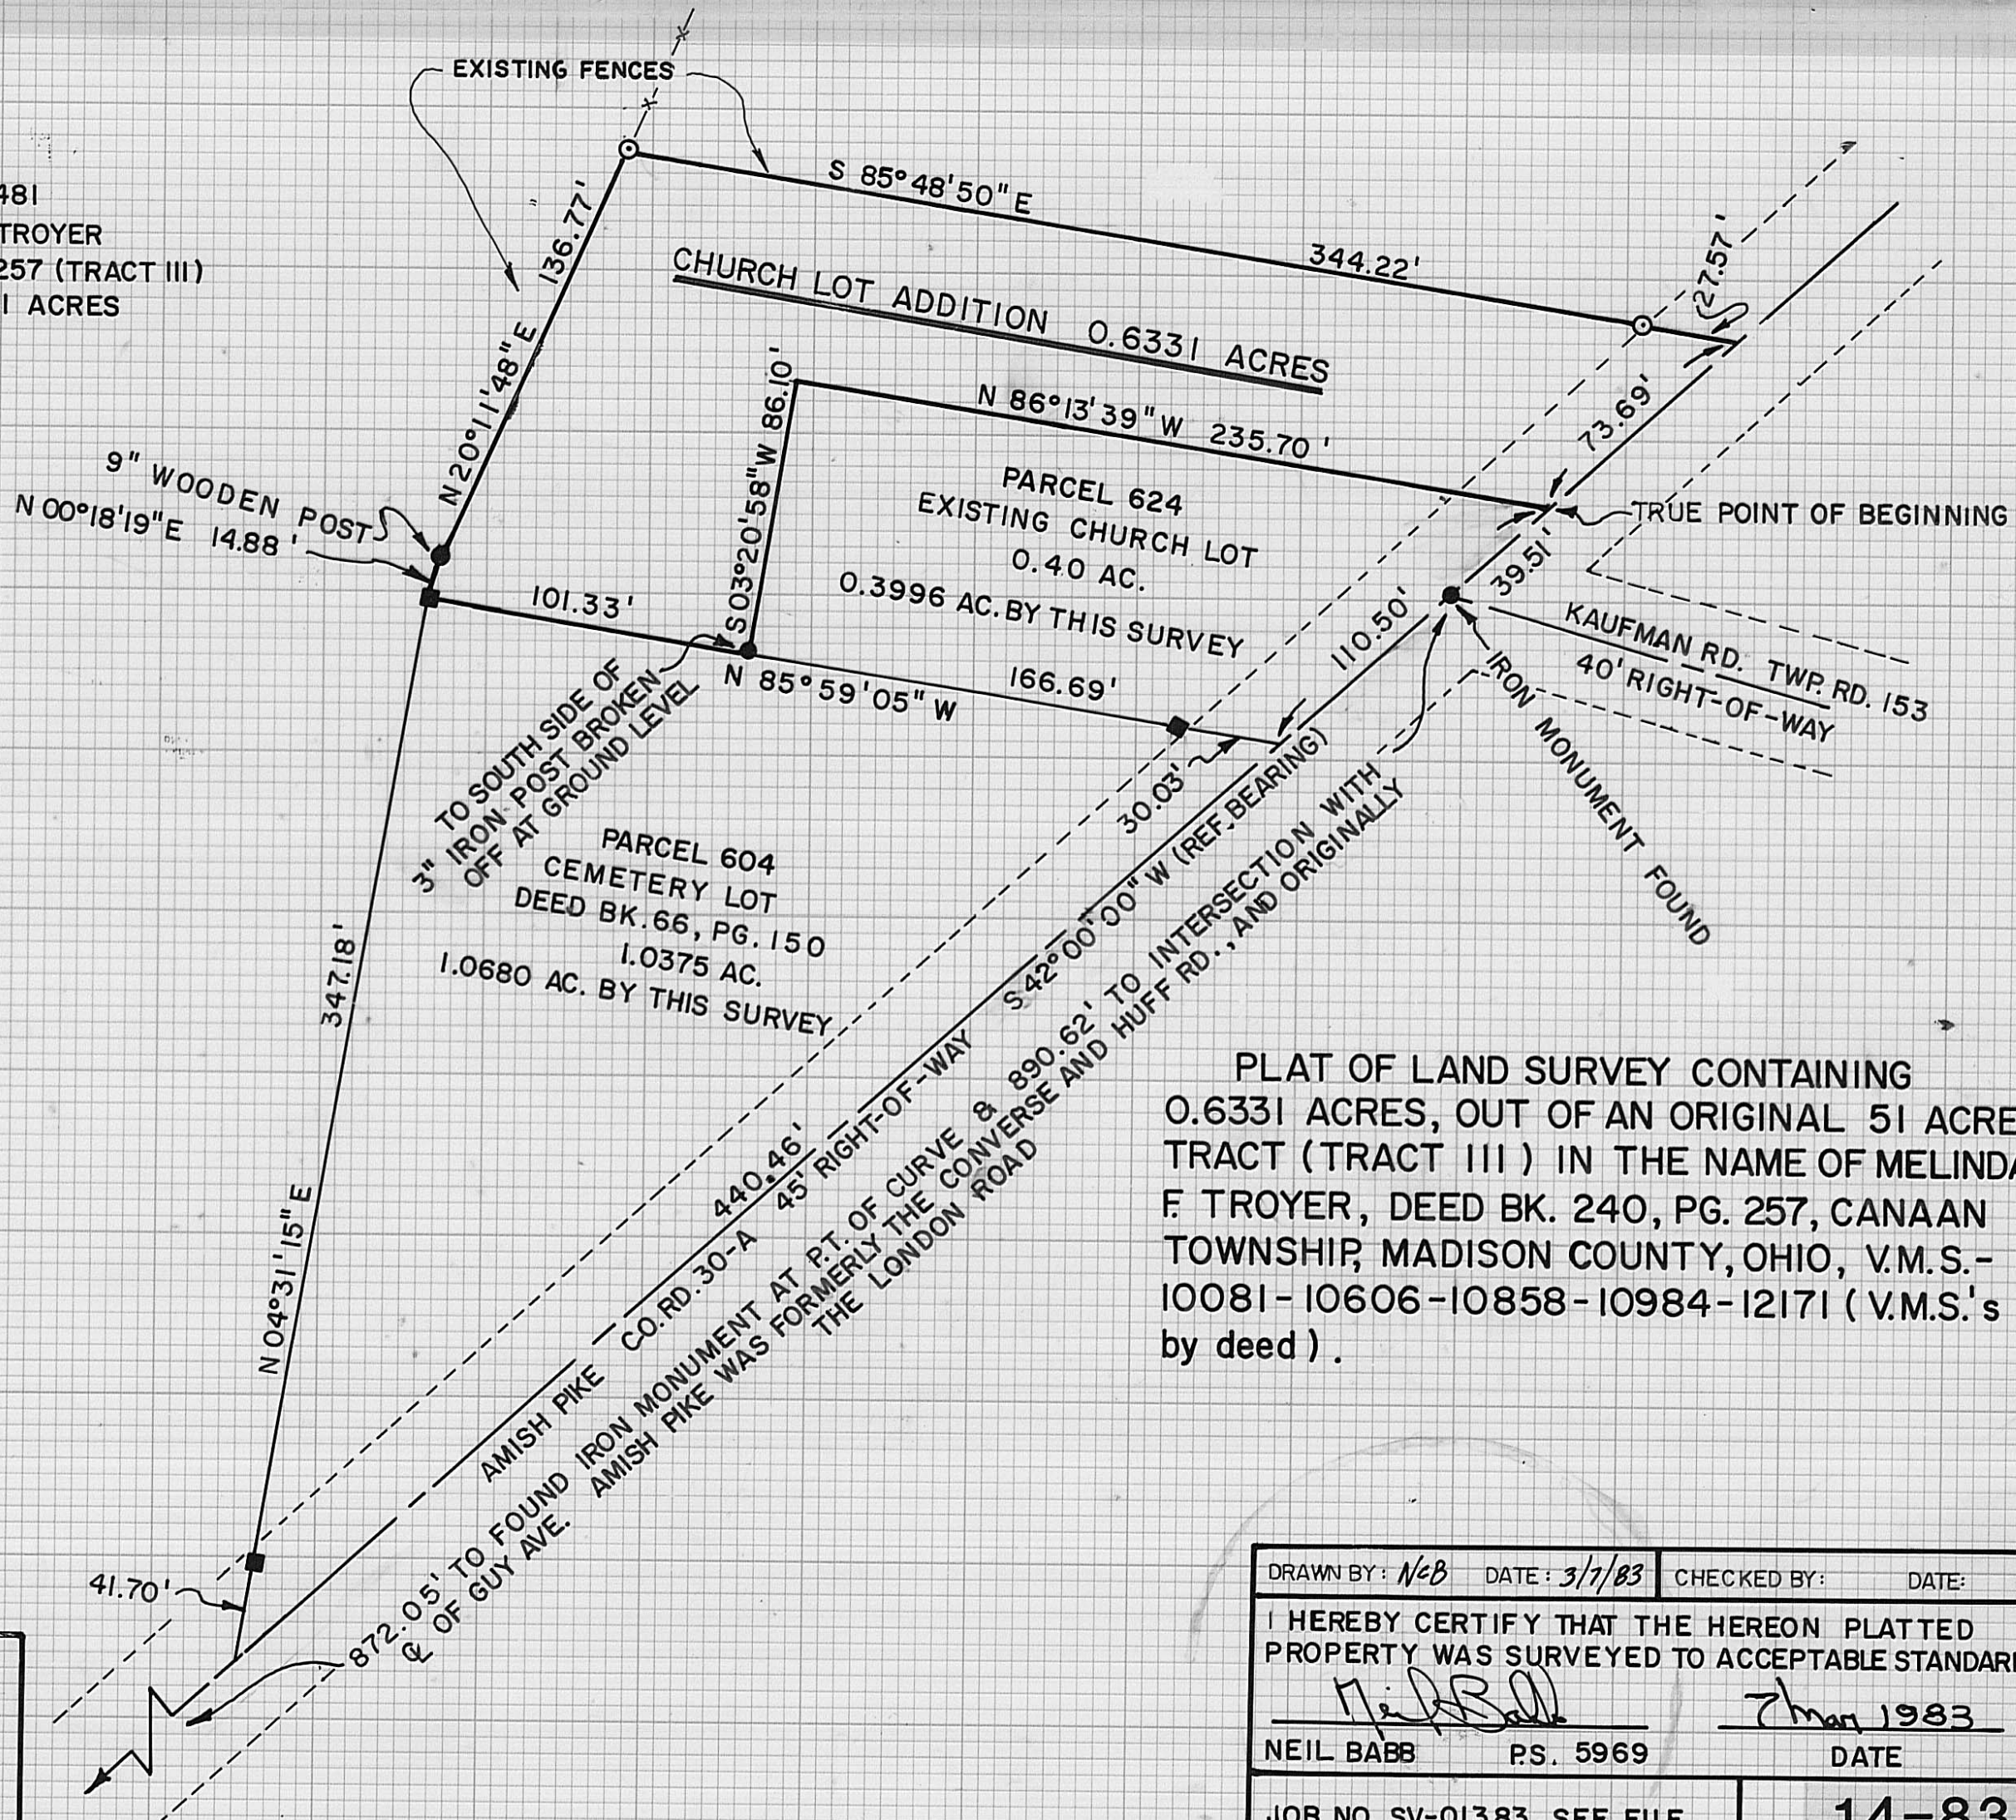

⊙-IRON PIPES SET 3/4" IN DIA. BY 30"
IN LENGTH WITH CAPS MARKED PS.5969

■-EXISTING SQUARE CONCRETE POST

PLAT OF LAND SURVEY CONTAINING
0.6331 ACRES, OUT OF AN ORIGINAL 51 ACRE
TRACT (TRACT III) IN THE NAME OF MELINDA
F. TROYER, DEED BK. 240, PG. 257, CANAAN
TOWNSHIP, MADISON COUNTY, OHIO, V.M.S.-
10081-10606-10858-10984-12171 (V.M.S.'s
by deed).

BABB ENGINEERING & SURVEYING
209 LAFAYETTE ST., P.O. BOX 374
LONDON, OHIO 43140
TELE: 614-852-4121

DRAWN BY: <i>N/B</i>	DATE: <i>3/7/83</i>	CHECKED BY:	DATE:
I HEREBY CERTIFY THAT THE HEREON PLATTED PROPERTY WAS SURVEYED TO ACCEPTABLE STANDARDS			
<i>Neil Babb</i>		<i>7 Mar 1983</i>	
NEIL BABB	PS. 5969	DATE	
JOB NO. SV-01383, SEE FILE			14-83