



○ - INDICATES IRON PIPE SET 3/4" IN DIA.
 BY 30" IN LENGTH WITH CAPS
 MARKED P.S. 5969

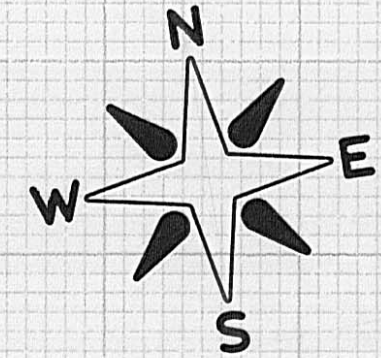

SCALE: 1" = 100'

V.M.S. 6062

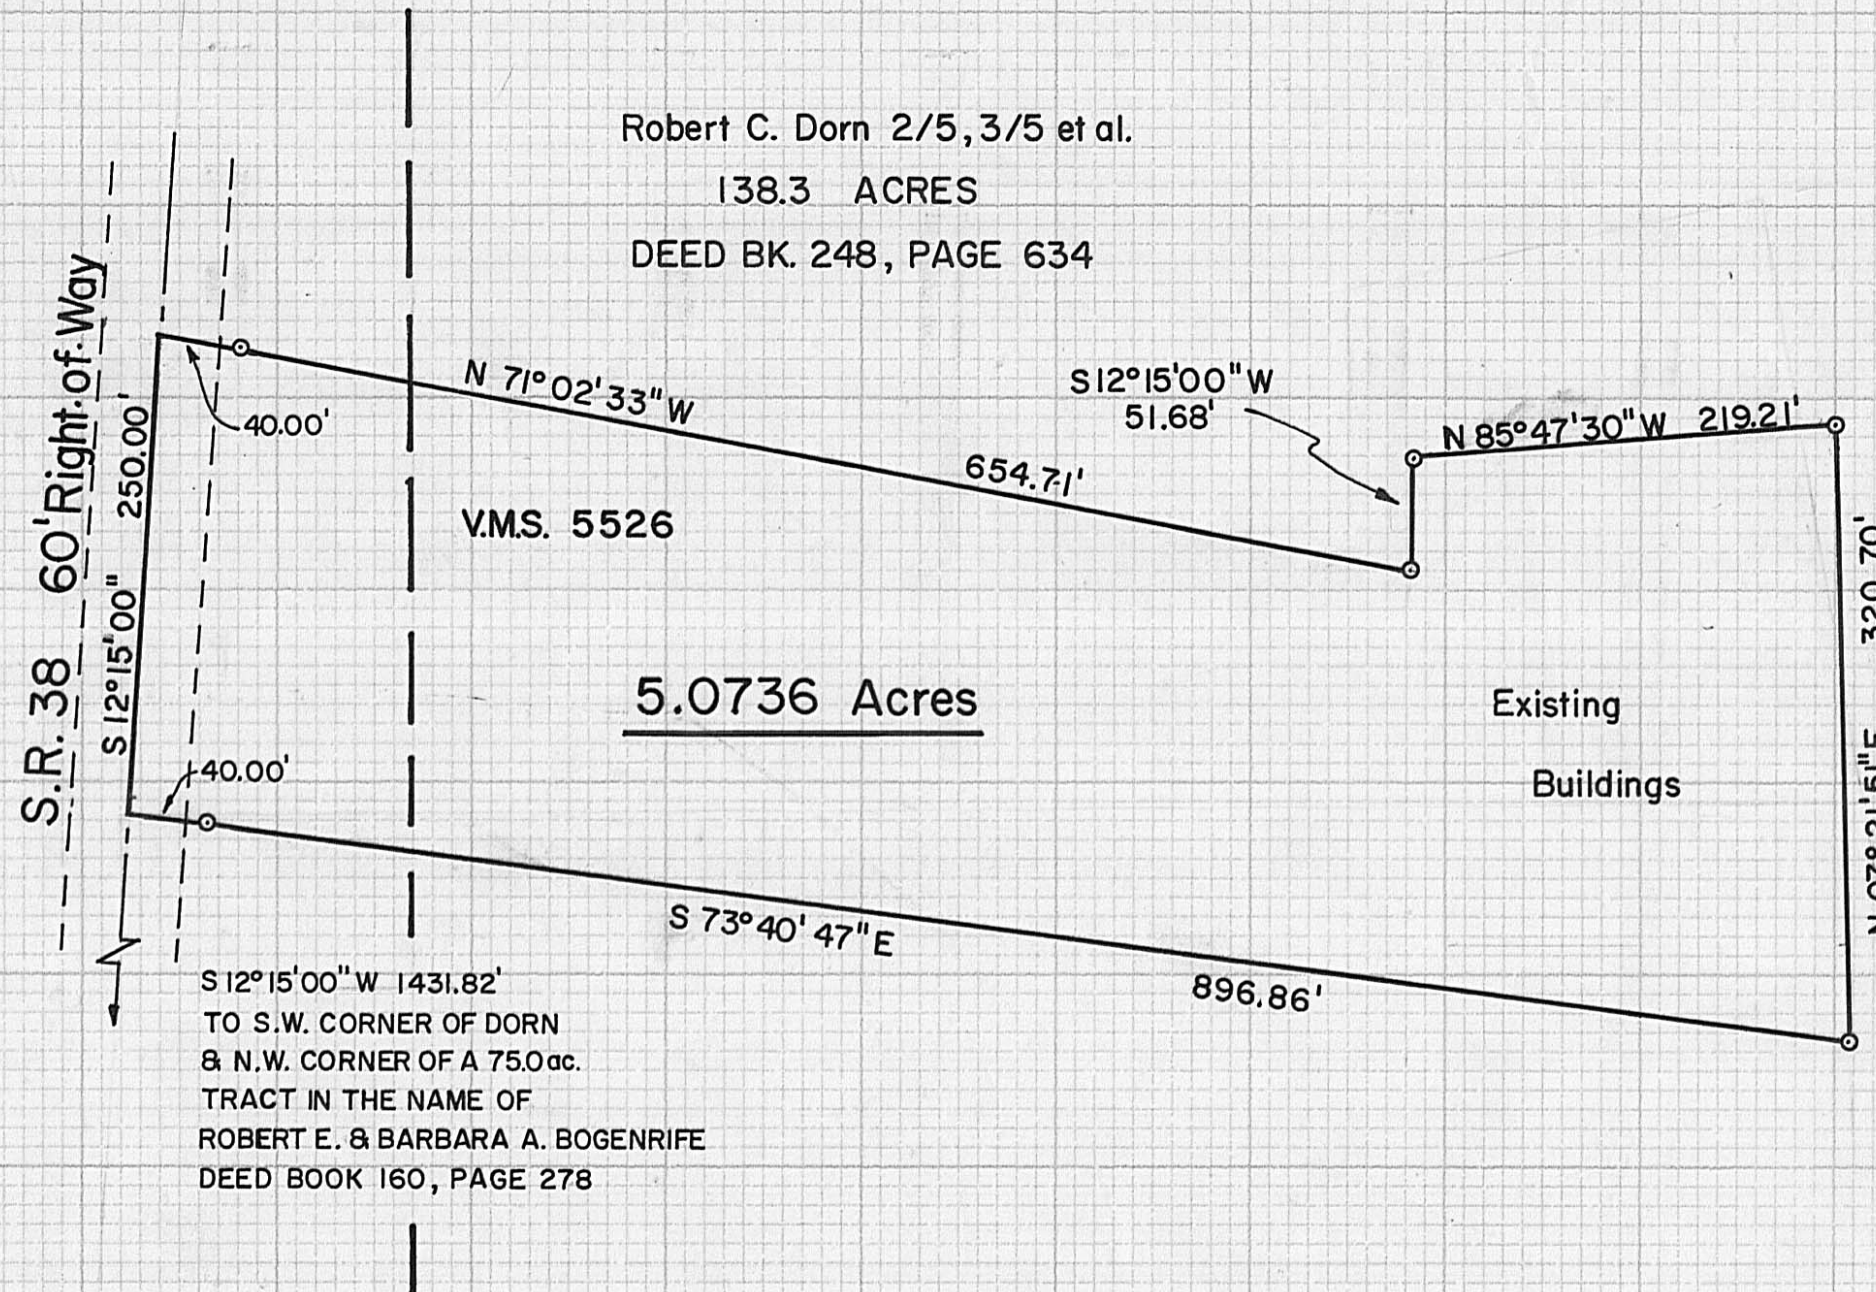

PLAT SHOWING A SURVEY OF 5.0736 ACRES
 OUT OF AN ORIGINAL 138.3 ACRE TRACT IN THE
 NAME OF ROBERT C. DORN 2/5, 3/5 et al., DEED
 BOOK 248, PAGE 634, PAINT TWP., MADISON
 CTY., OHIO. V.M.S. 6062 & V.M.S. 5526.

DRAWN BY: <i>JAS</i>	DATE: <i>5/3/83</i>	CHECKED BY: <i>NB</i>	DATE: <i>3/1/83</i>
I HEREBY CERTIFY THAT THE HEREON PLATTED PROPERTY WAS SURVEYED TO ACCEPTABLE STANDARDS.			
<i>Neil Babb</i>		<i>3/1/83</i>	
NEIL BABB	P.S. 5969	DATE	
JOB NO. SV-03283, FIELD BK. 16			24-83

BABB ENGINEERING & SURVEYING
 209 LAFAYETTE ST., P.O. BOX 374
 LONDON, OHIO 43140
 TELEPHONE: 614-852-4121