


Marjorie Terry 1/2, 1/2 et al.  
 106.58 Acres  
 Deed Book 175, Page 6  
 (see First Tract)  
 PARCEL NO. 571

V.M.S. 5766

Milton E. Karn  
 36 Acres  
 Deed Bk. 159, Page 435  
 (see Parcel One, Tract One)  
 PARCEL NO. 305

**PLAT SHOWING A SURVEY OF 4.6598 ACRES  
 OUT OF AN ORIGINAL 36 ACRE TRACT RECORDED  
 IN DEED BOOK 159, PAGE 435 IN THE NAME OF  
 MILTON E. KARN, FAIRFIELD TOWNSHIP,  
 MADISON COUNTY, OHIO. V.M.S. 5766**

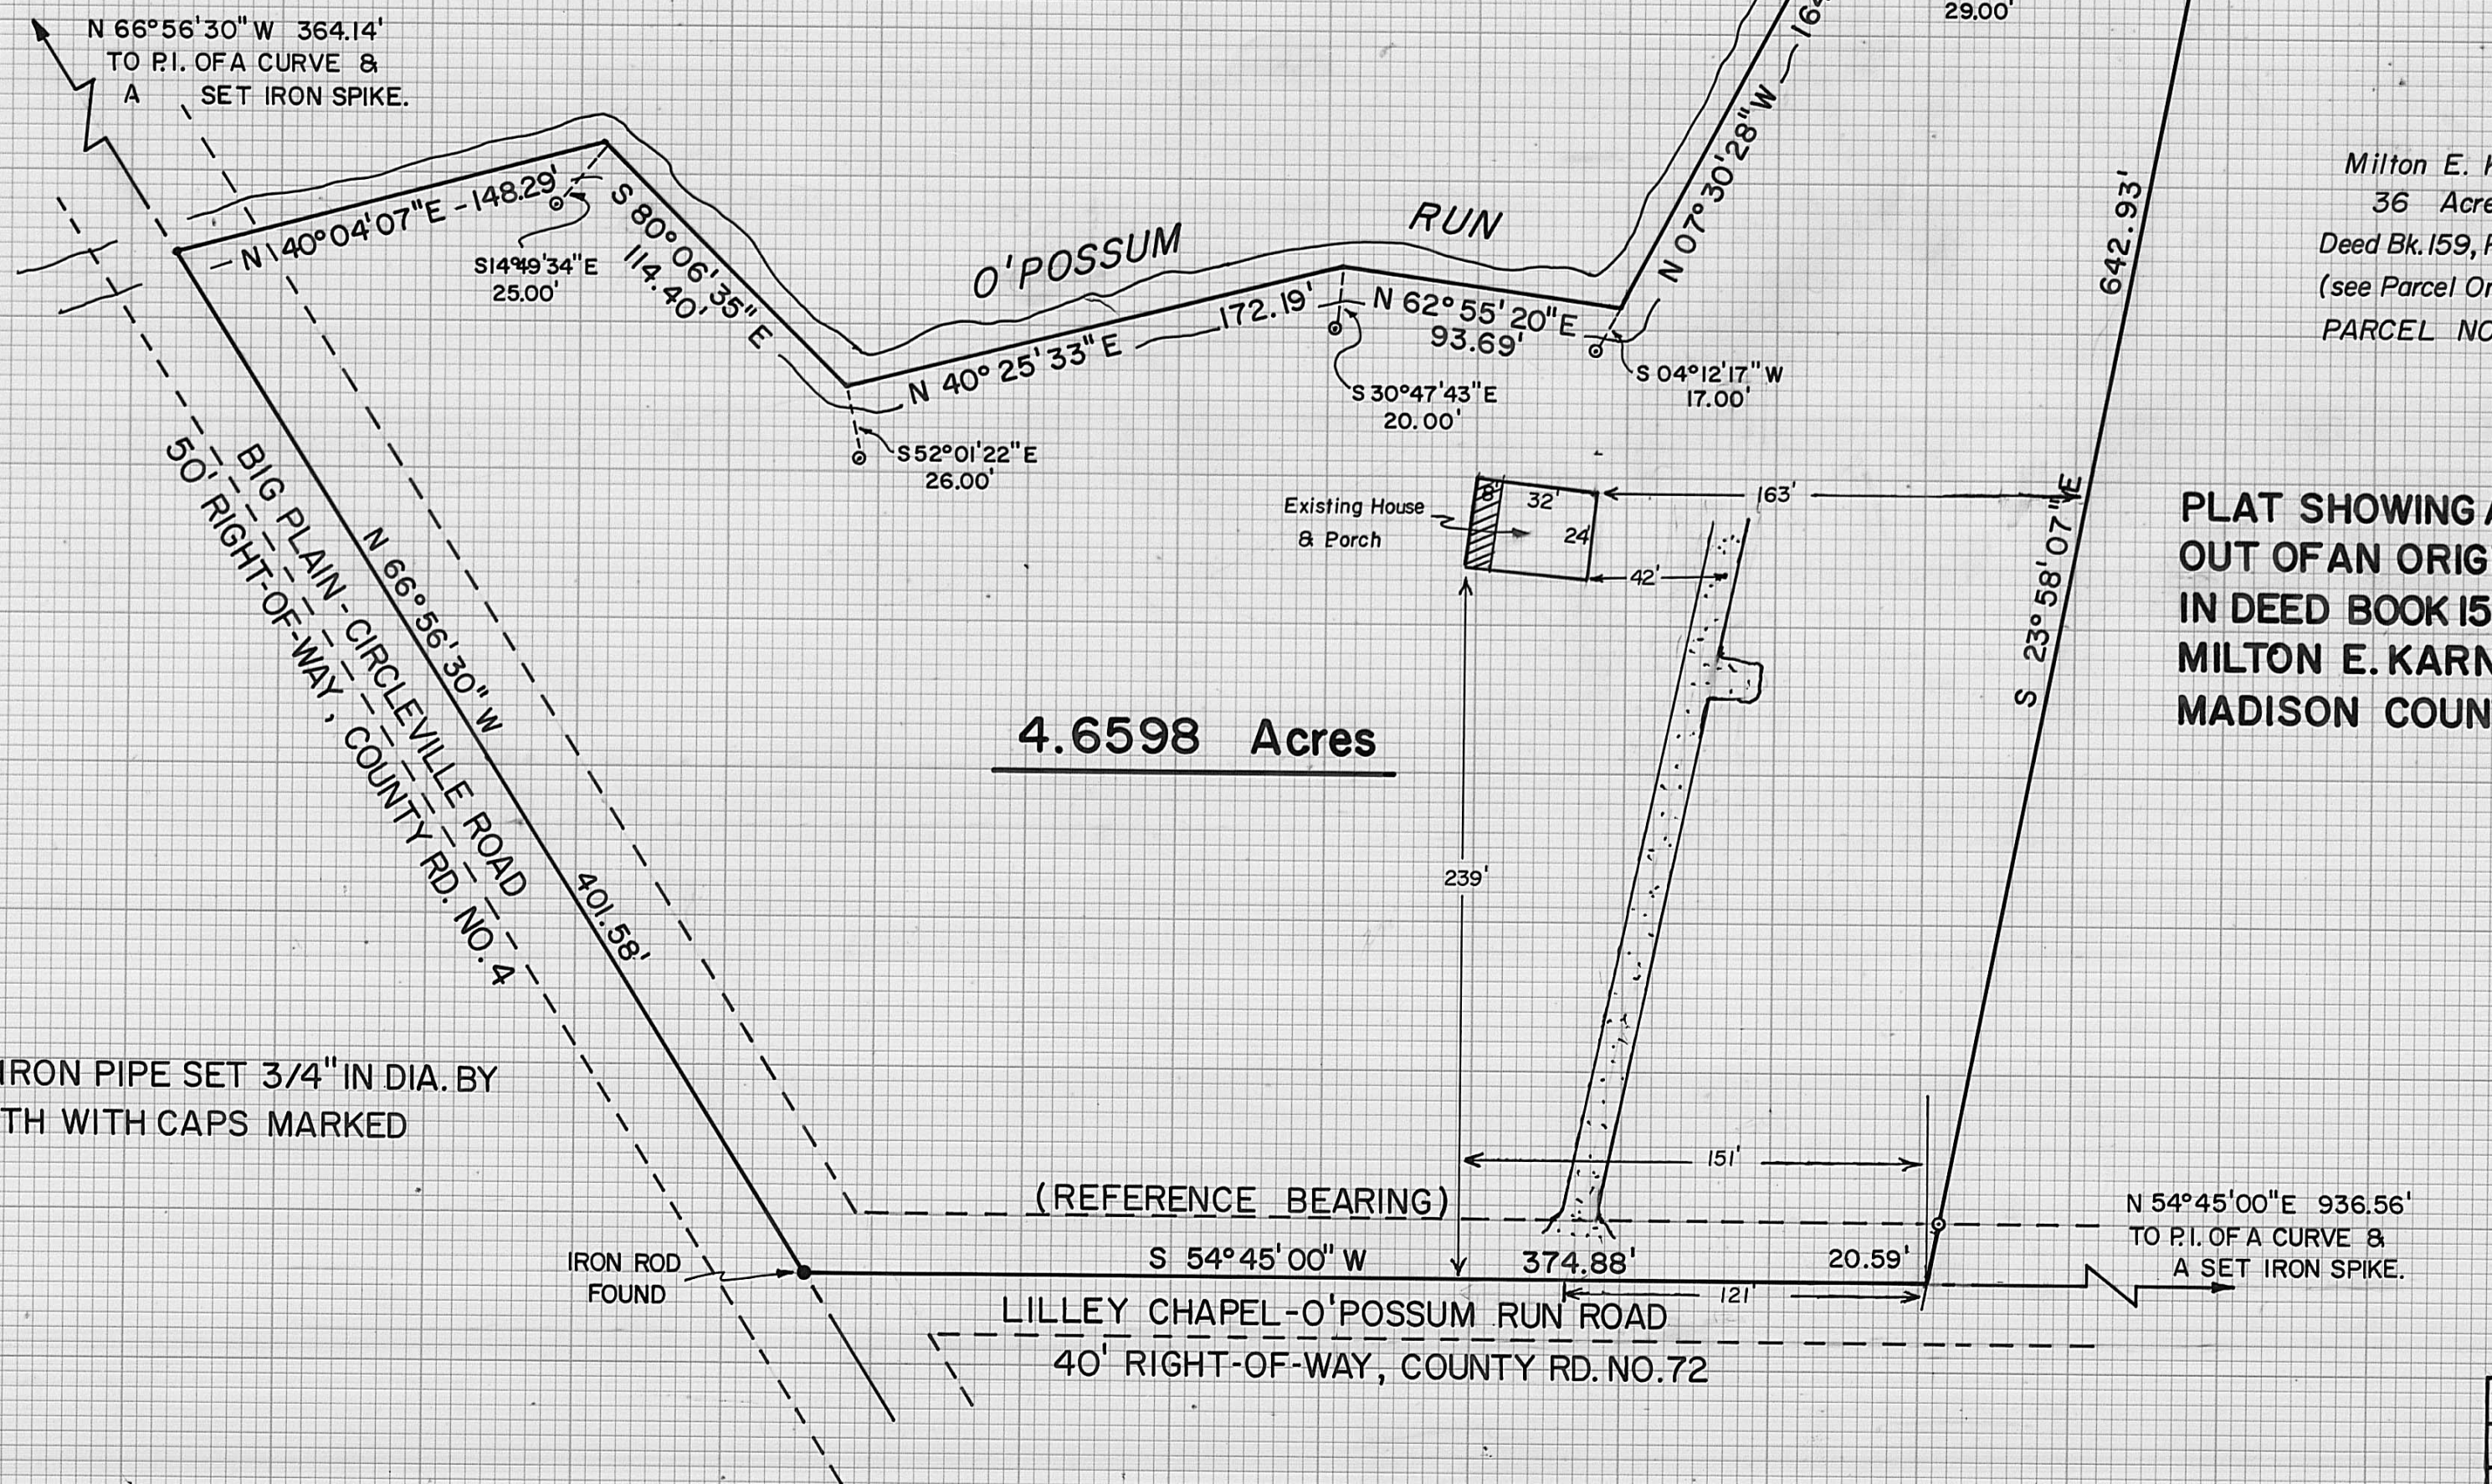

○ - INDICATES IRON PIPE SET 3/4" IN DIA. BY 30" IN LENGTH WITH CAPS MARKED P.S. 5969.

IRON ROD FOUND

(REFERENCE BEARING)

BABB ENGINEERING & SURVEYING  
 209 LAFAYETTE ST., P.O. BOX 374  
 LONDON, OHIO 43140  
 TELE: 614-852-4121

6-22-83	TITLE SURVEY: LOCATED HOUSE	JRS	NJB
DATE	DESCRIPTION	DRAWN	CHECKED
<b>REVISIONS</b>			
DRAWN BY: JRS	DATE: 4/30/83	CHECKED BY:	DATE:
I HEREBY CERTIFY THAT THE HEREON PLATTED PROPERTY WAS SURVEYED TO ACCEPTABLE STANDARDS.			
NEIL BABB P.S. 5969		3 May 1983	
		DATE	
JOB NO. SV-03483, Field Bk. 15			25-83