


WARRINGTON FARMS, INC.  
190 ACRES  
DEED BOOK 205, PAGE 325

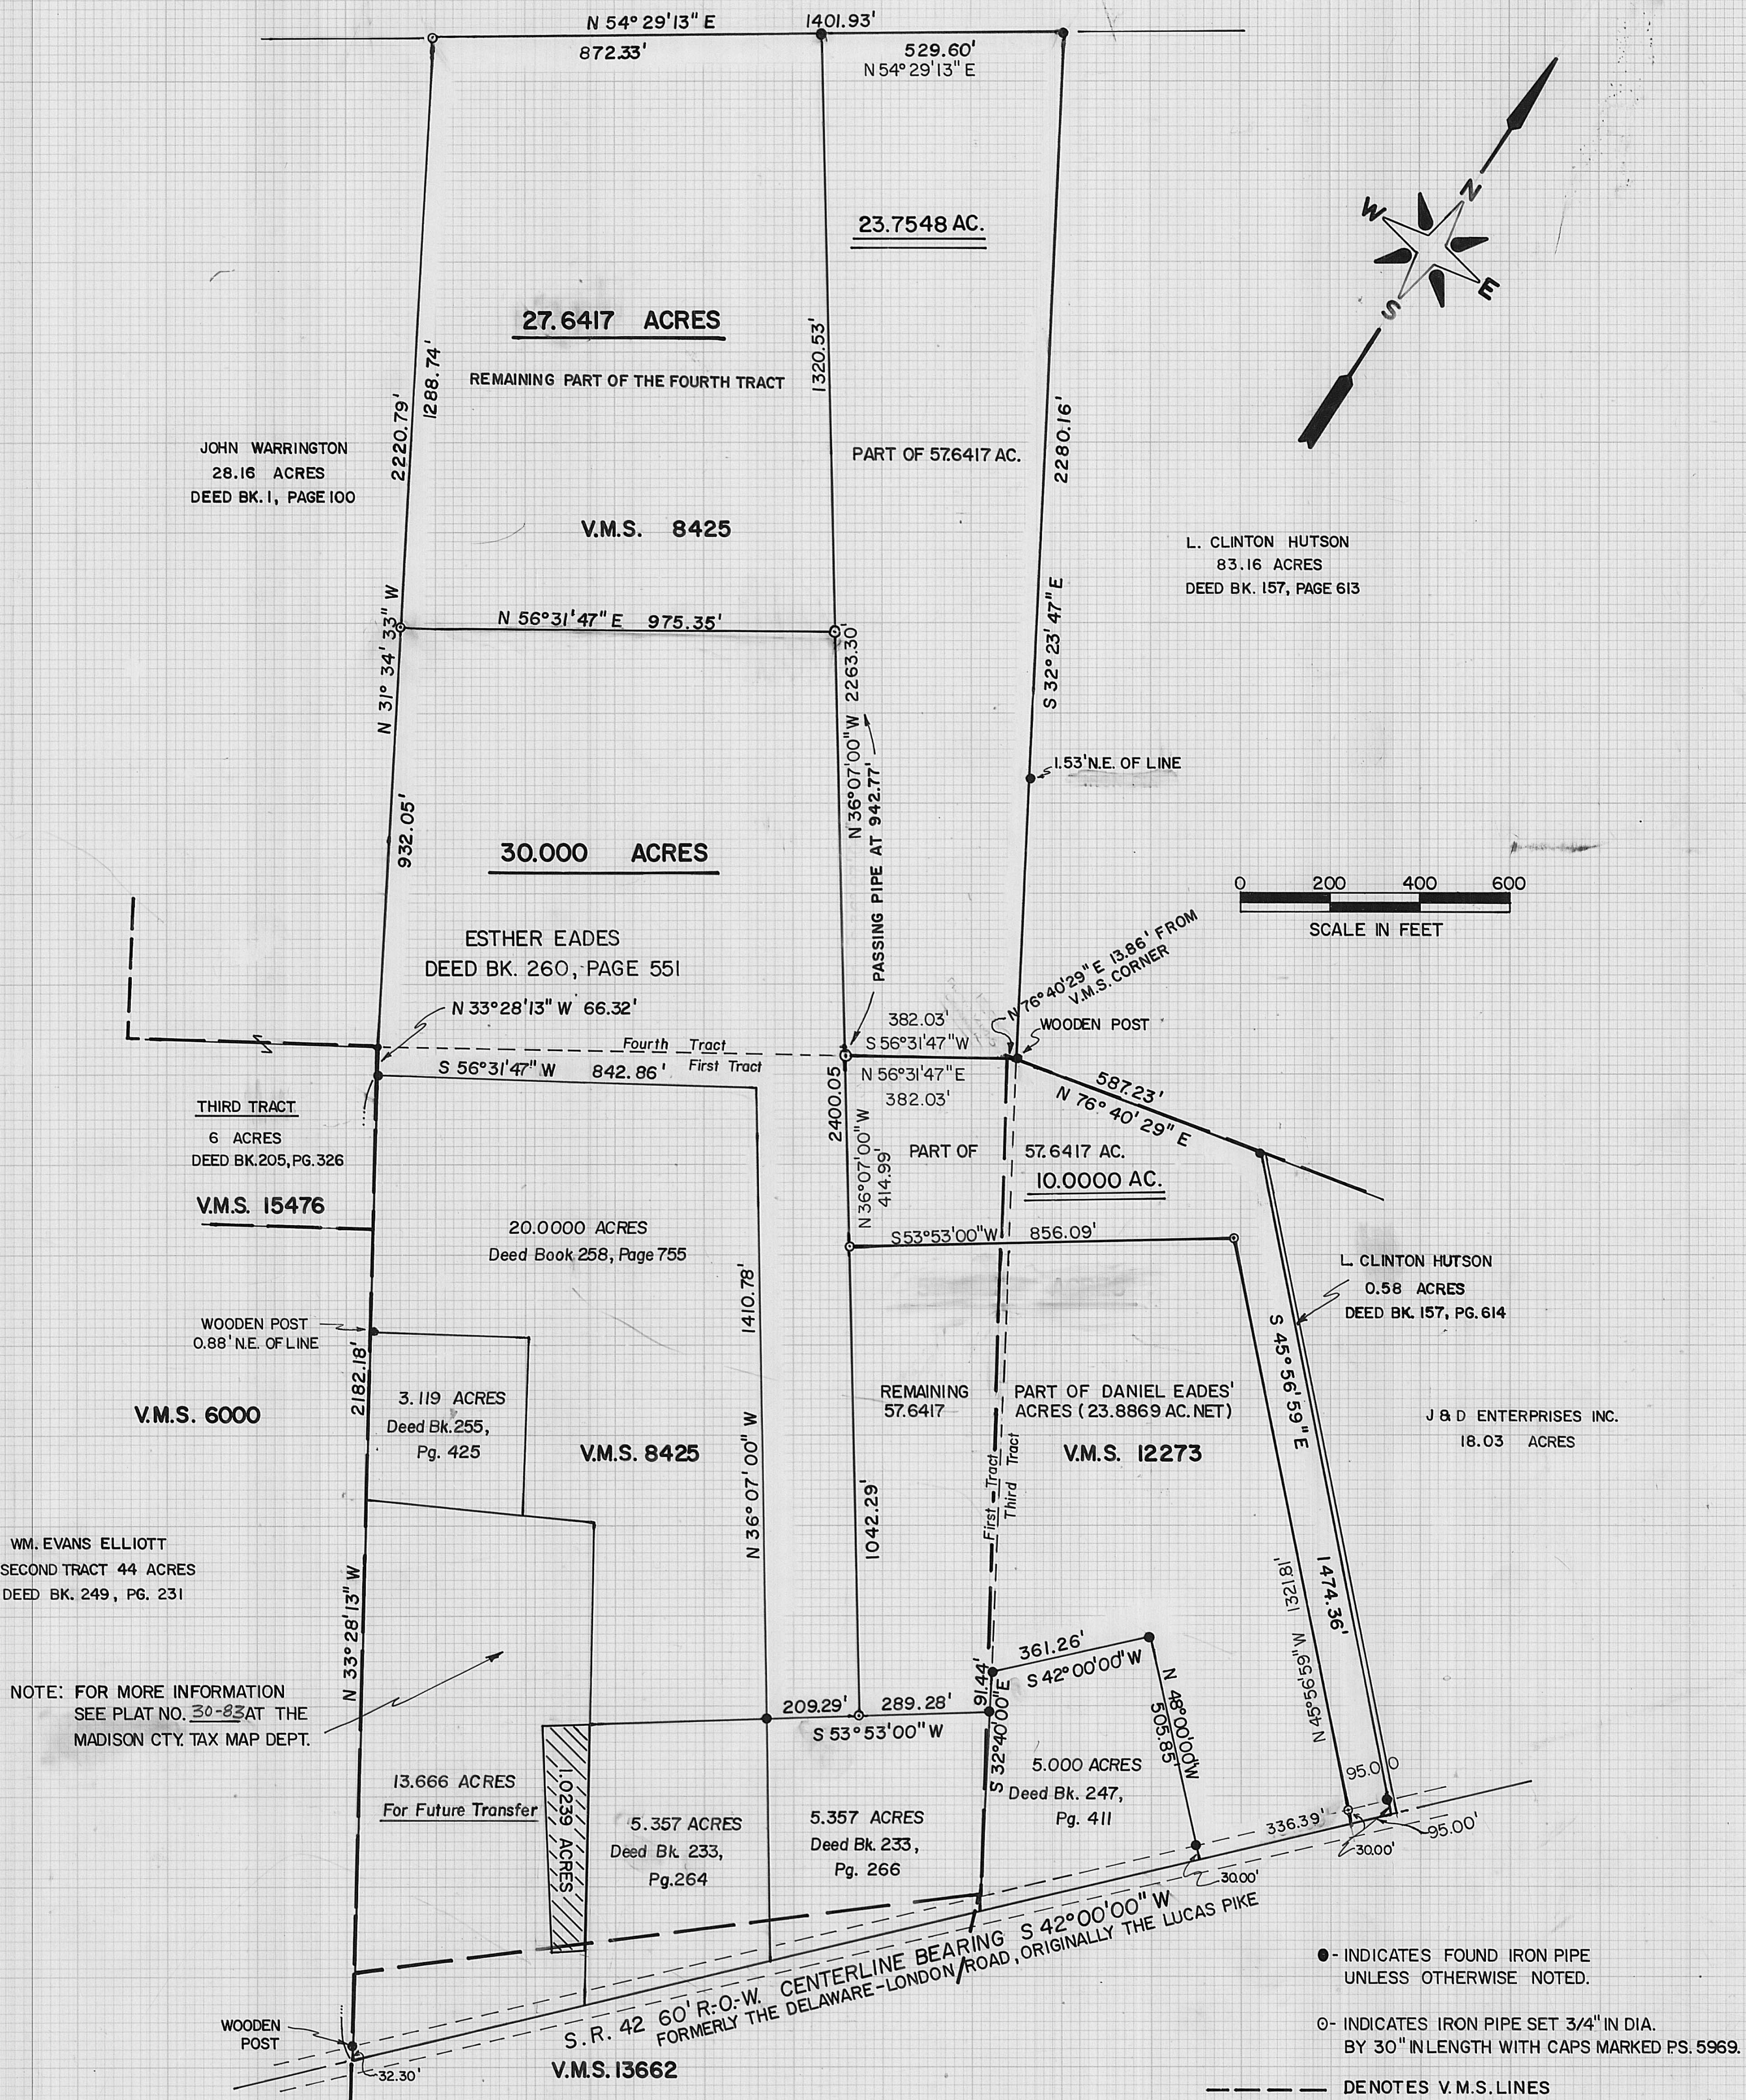

PLAT SHOWING A SURVEY OF THE REMAINING PART OF THE FIRST, THIRD, & FOURTH TRACTS (DEED BOOK 148, PAGE 488) IN THE ESTATE OF WILLIAM EGELHOFF, JEFFERSON TWP, MADISON CTY., OHIO.

DIVISION OF 57.6417 ACRES ADDED  
24 OCT 1983 BY NEIL BABB  
*Neil Babb 24 Oct 1983*

DRAWN BY: JCB	DATE: 4/1/83	CHECKED BY: NB	DATE: 1/5/83
I HEREBY CERTIFY THAT THE HEREON PLATTED PROPERTY WAS SURVEYED TO ACCEPTABLE STANDARDS:			
<i>Neil Babb</i>			
NEIL BABB	P.S. 5969		DATE
JOB NO. SV-04883, FIELD BK 17			36-83

BABB ENGINEERING & SURVEYING  
209 LAFAYETTE ST., P.O. BOX 374  
LONDON, OHIO 43140  
TELE: 614-852-4121