



SURVEY OF 1.0628 ACRES OUT OF HAROLD J. & DOROTHY SELF'S ORIGINAL 123.75 AC. TRACT (DEED BK. 134, PAGE 609) RANGE TWP, MADISON COUNTY, OHIO, V.M.S. 6824.

Neil Babb Aug 25, 1983
 Neil Babb P.S. 5969 Date

WITH ALUMINUM CAPS MARKED P.S. 5969

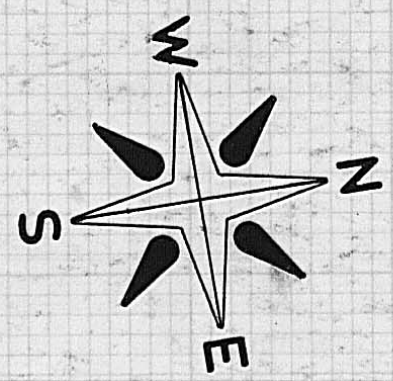

SCALE: 1 INCH = 60 FEET

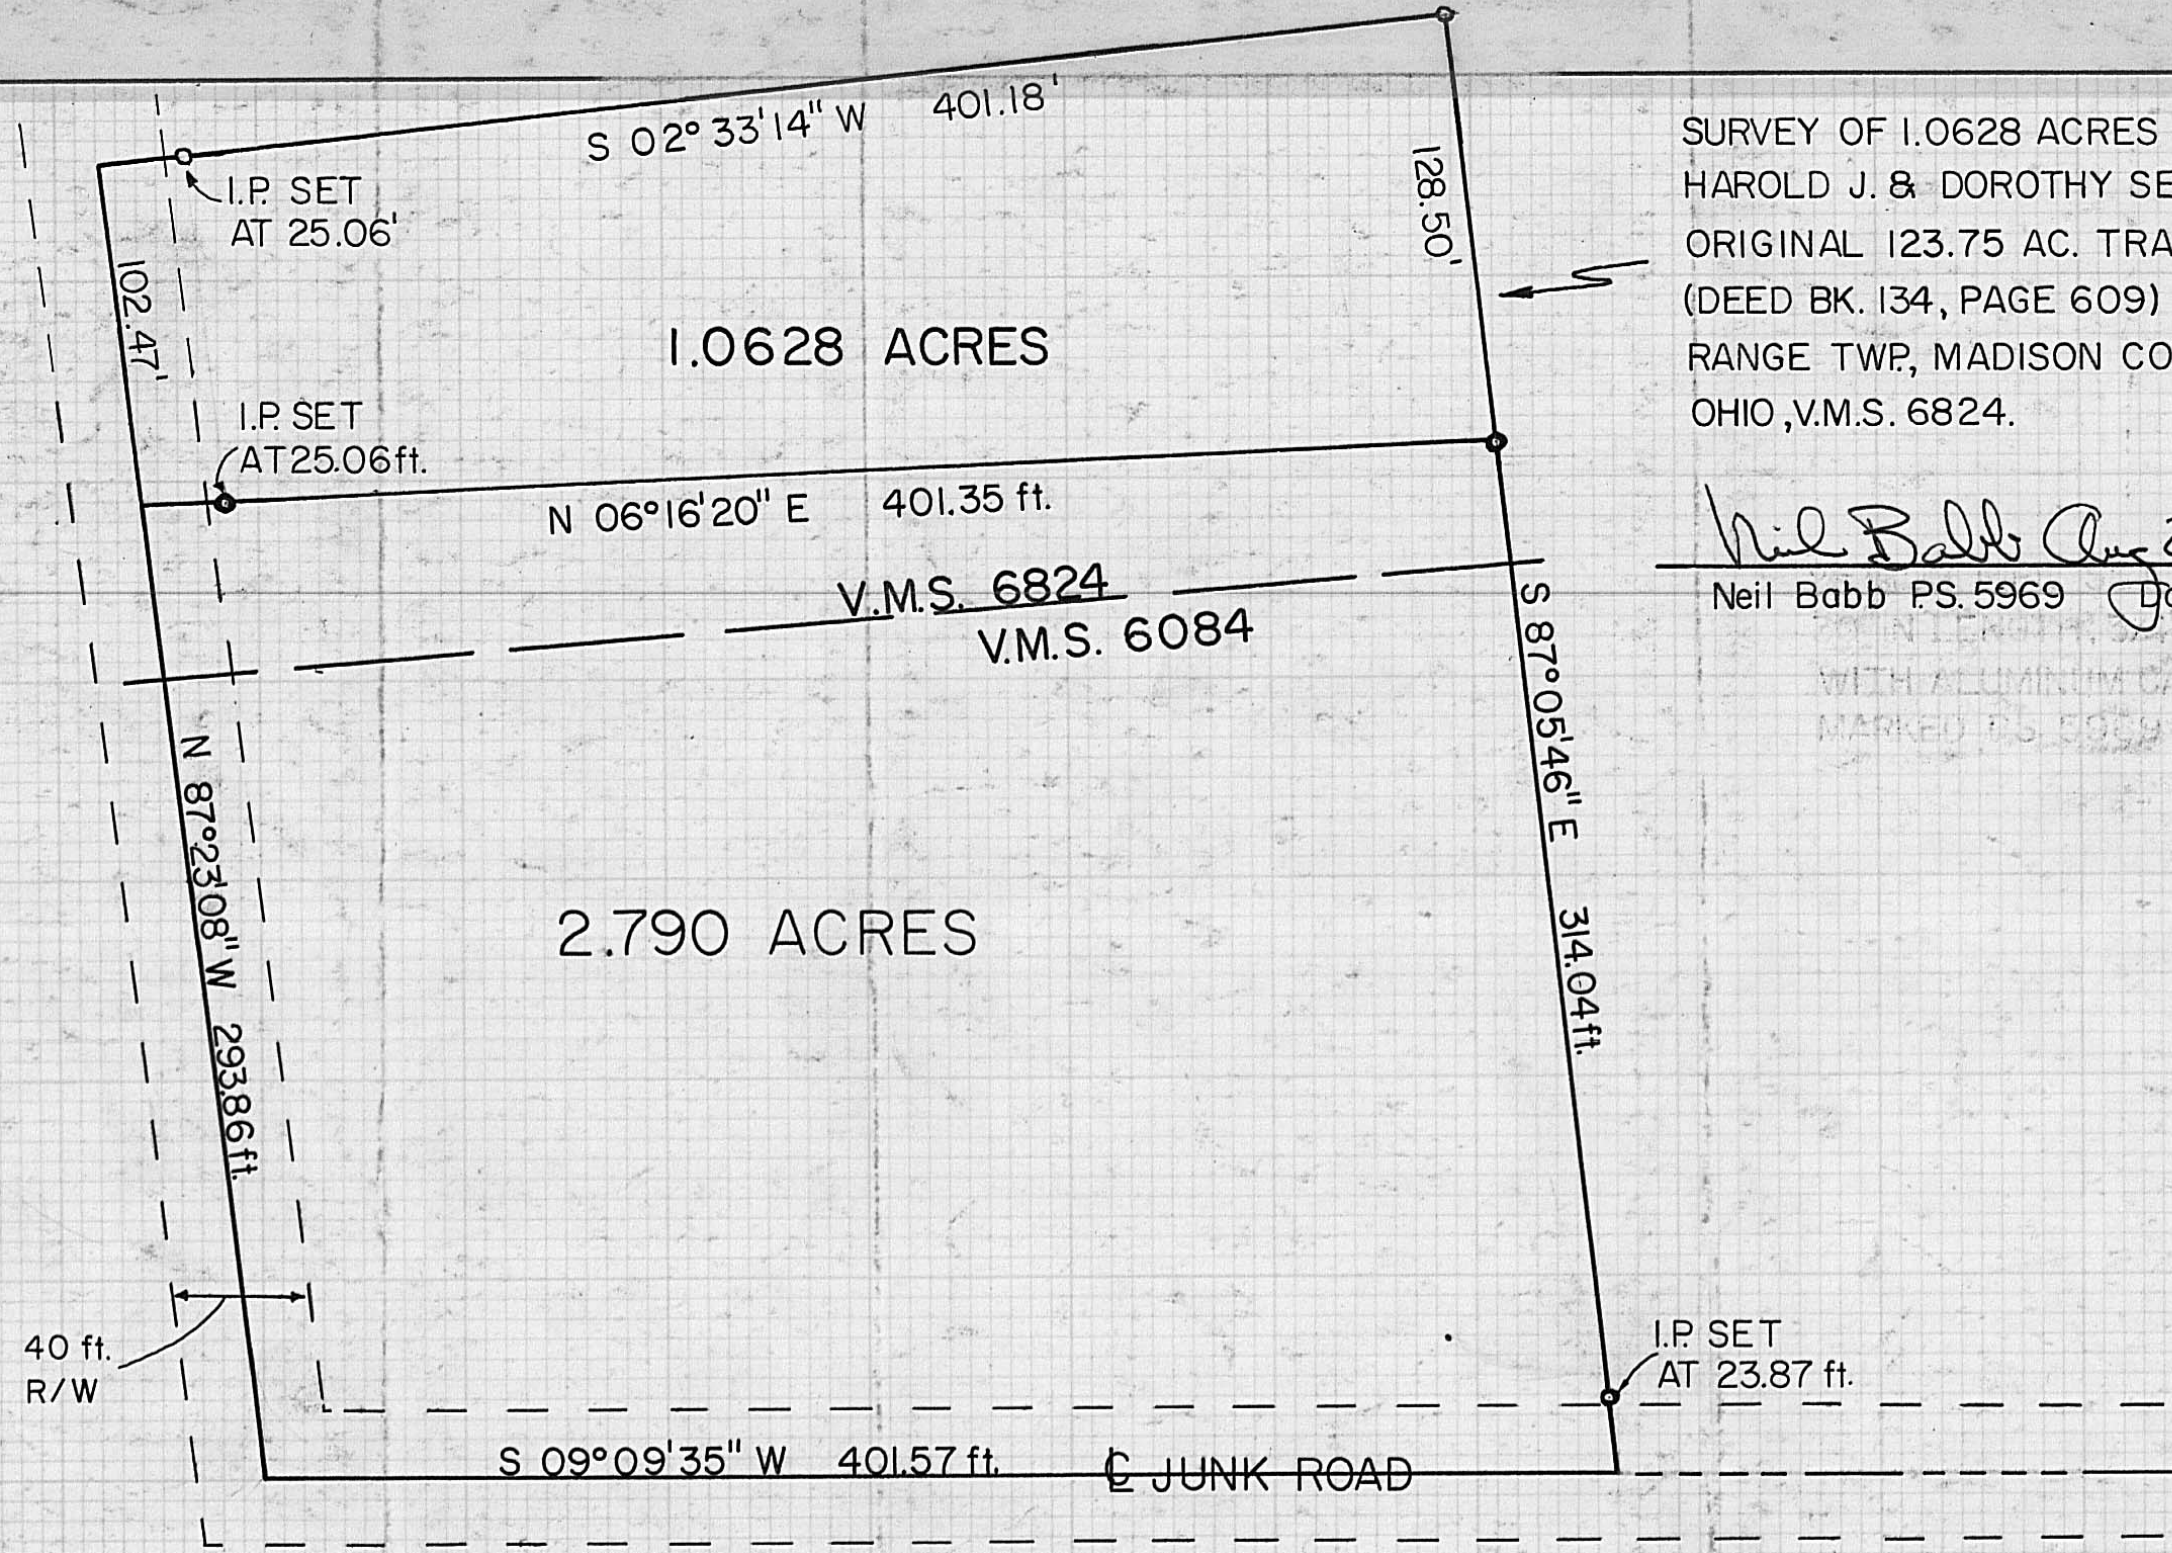

O-INDICATES IRON PIPE 3/4" x 30" WITH CAPS MARKED P.S. 5969

40 ft. R/W

BABB ENGINEERING & SURVEYING
 5 EAST FIRST ST., PO BOX 374
 LONDON, OHIO 43140

SURVEY OF 2.790 ACRES OUT OF AN ORIGINAL 123.75 ACRES IN THE NAME OF HAROLD J. SELF AND DOROTHY SELF, AS RECORDED IN DEED BOOK 134, PAGE 609, MADISON COUNTY, OHIO, RANGE TOWNSHIP, V.M.S. 6084 & V.M.S. 6824, ETC.

SV-8979
JOB NO.
9 OCT. 1979
DATE

Neil Babb
 NEIL BABB P.S. 5969