


○ - INDICATES SET IRON PIPE 3/4" X 30" WITH CAPS MARKED P.S. 5969.

● - INDICATES FOUND IRON PIPE.

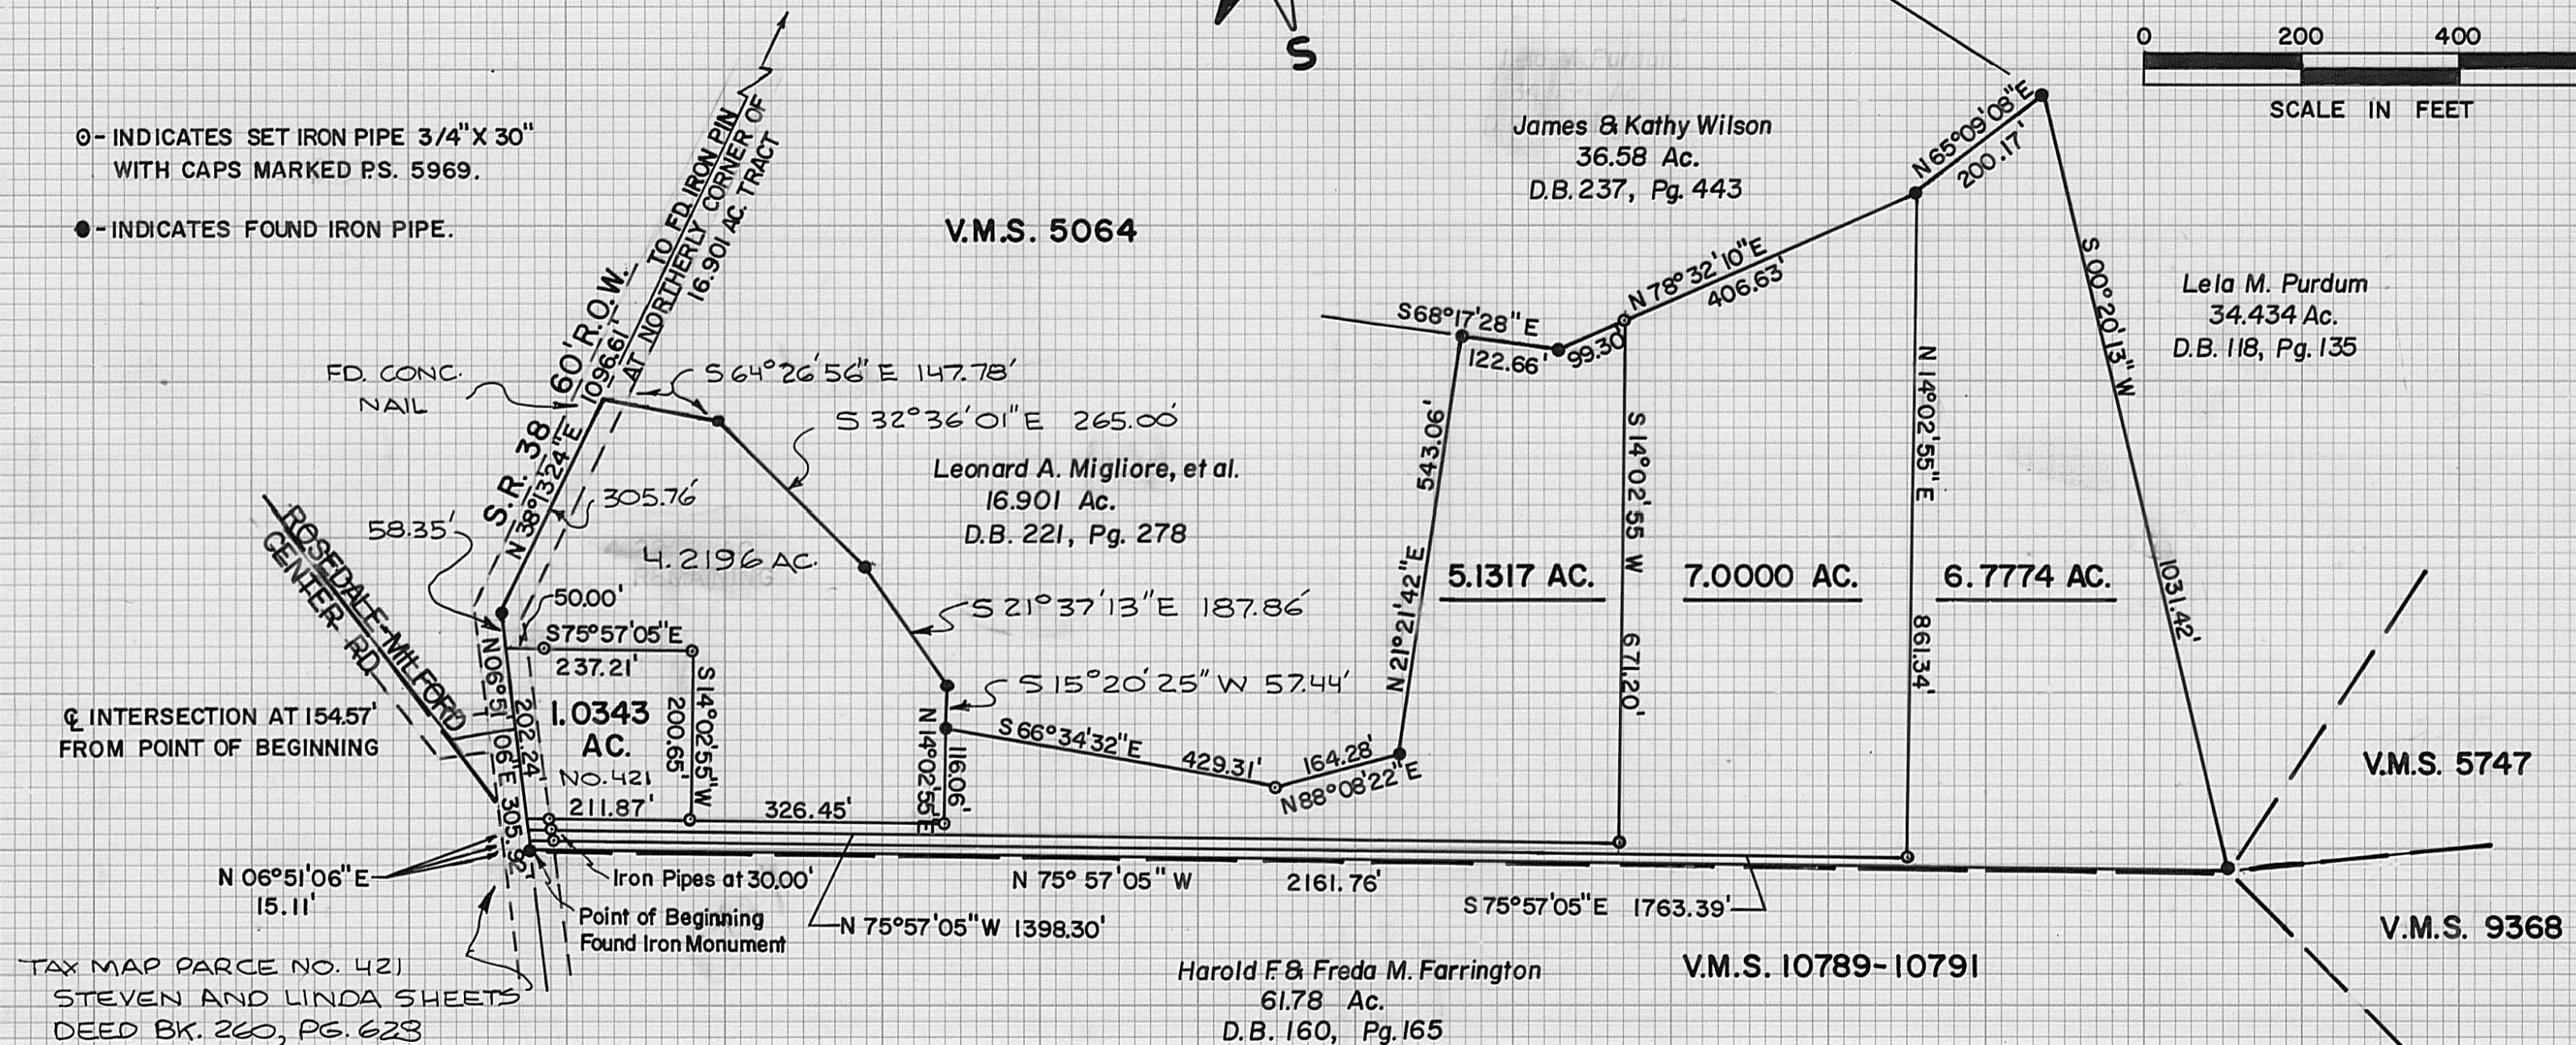

TAX MAP PARCE NO. 421
STEVEN AND LINDA SHEETS
DEED BK. 260, PG. 628

SEE FIELD BOOK 19, PG. 95
4.2196 AC. SURVEY ADDED 21 MAY 1984
BY NEIL BABB P.S. 5969

PLAT SHOWING A SURVEY OF VARIOUS PARCELS OUT OF AN ORIGINAL 24.1662 ACRE TRACT RECORDED IN DEED BOOK 258, PAGE 150 IN THE NAME OF CECIL SAGRAVES, MONROE TWP, MADISON COUNTY, OHIO. V.M.S. 5064.

BABB ENGINEERING & SURVEYING
209 LAFAYETTE ST., P.O. BOX 374
LONDON, OHIO 43140
TELE: 614-852-4121

DRAWN BY: <i>Jrs</i>	DATE: 7/19/83	CHECKED BY: <i>NB</i>	DATE: 7/19/83
I HEREBY CERTIFY THAT THE HEREON PLATTED PROPERTY WAS SURVEYED TO ACCEPTABLE STANDARDS:			
<i>Neil Babb</i>		19 July 1983	
NEIL BABB	P.S. 5969	DATE	
JOB NO. SV-03783, FIELD BK. 18			44-83