
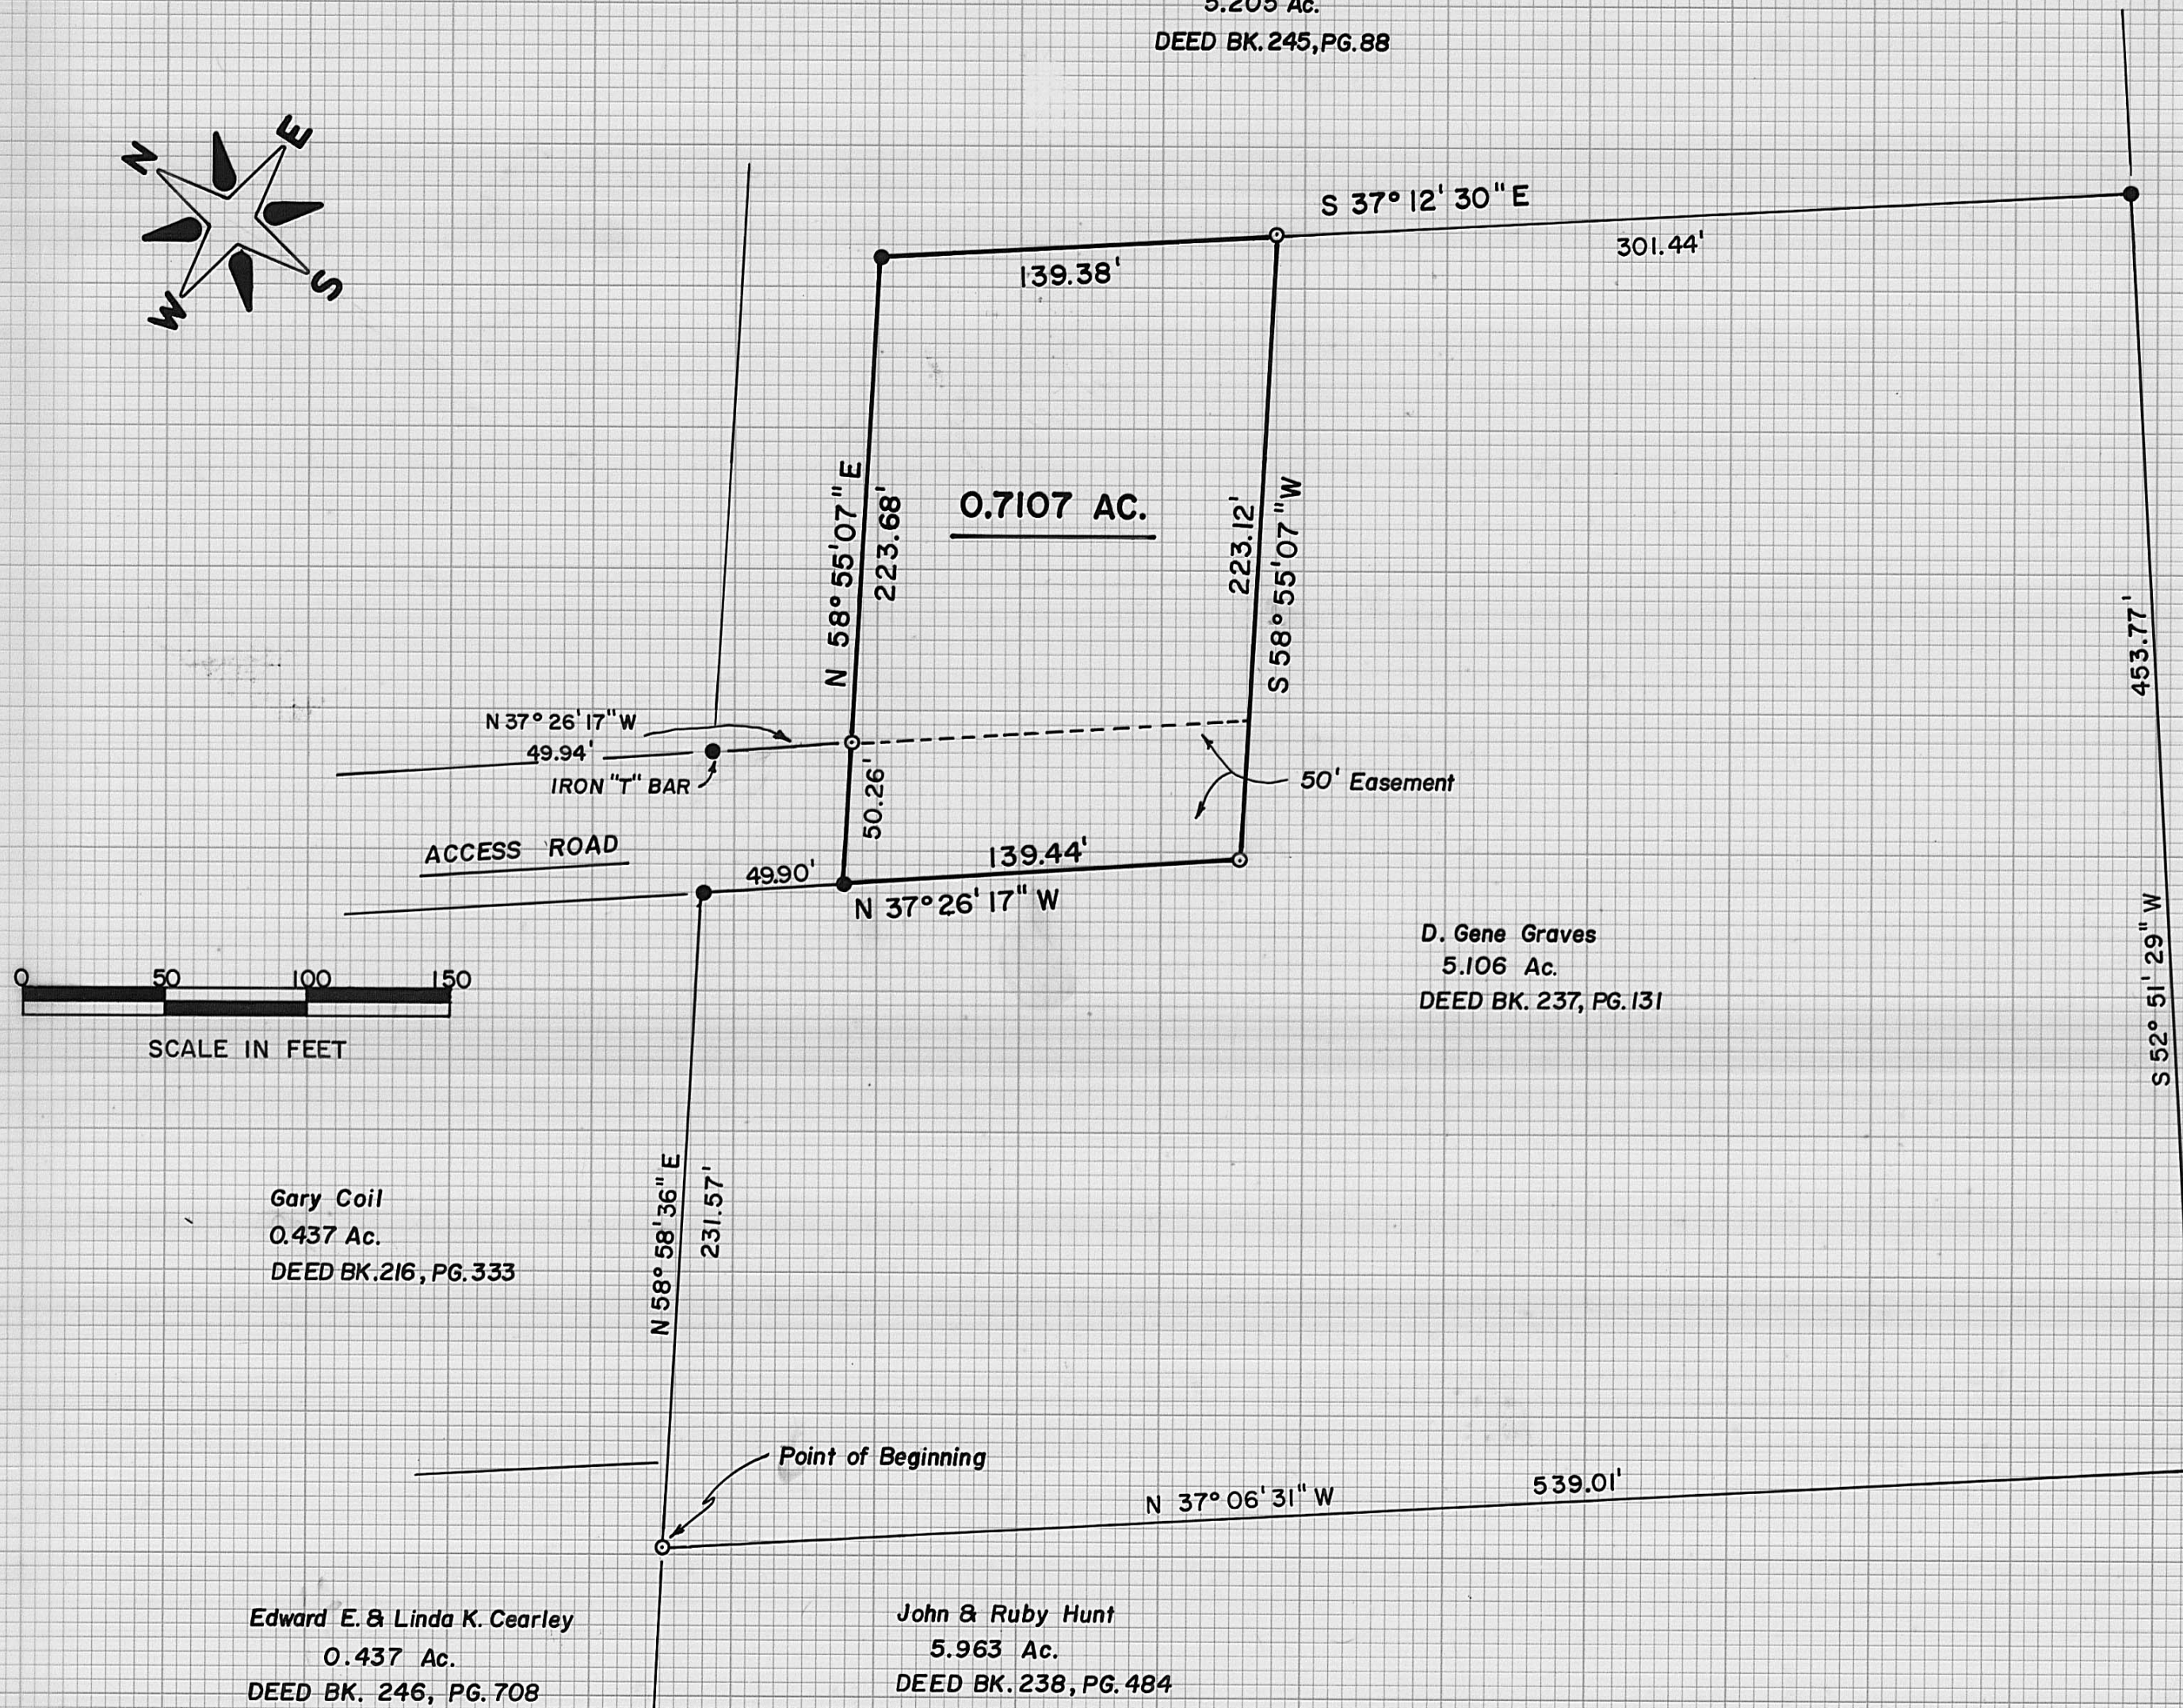


William Bennett  
5.205 Ac.  
DEED BK. 245, PG. 88

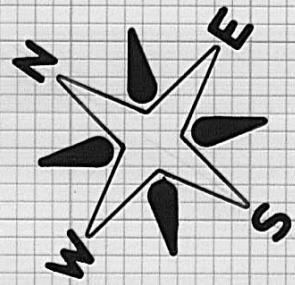

○- INDICATES IRON PIPE SET 3/4"x 30"  
WITH CAPS MARKED P.S. 5969.

●- INDICATES FOUND IRON PIPE.

PLAT SHOWING A SURVEY OF 0.7107 ACRES OUT OF AN ORIGINAL 5.106 ACRE TRACT RECORDED IN DEED BOOK 237, PAGE 131 IN THE NAME OF D. GENE GRAVES, SOMERFORD TWP., MADISON COUNTY, OHIO. V.M.S. 4481.

DRAWN BY: <i>JB</i>	DATE: 8/9/83	CHECKED BY: <i>NB</i>	DATE: 9/21/83
I HEREBY CERTIFY THAT THE HEREON PLATTED PROPERTY WAS SURVEYED TO ACCEPTABLE STANDARDS:			
<i>Neil Babb</i>			2 Aug 1983
NEIL BABB	P.S. 5969		DATE
JOB NO. SV-06983, FIELD BK. 18			49-83

BABB ENGINEERING & SURVEYING  
209 LAFAYETTE ST., P.O. BOX 374  
LONDON, OHIO 43140  
TELE: 614-852-4121