


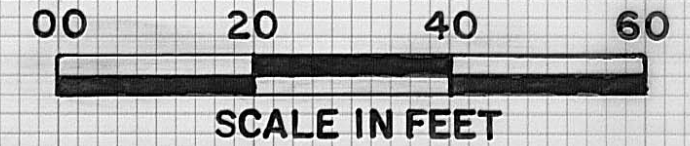

LONDON METRO HOUSING AUTHORITY
DEED BOOK 163, PAGE 557
0.60 AC.
PARCEL 1112

ROBERT E. FLOREA
DEED BOOK 173, PAGE 1
0.23 AC.
PARCEL 301



ALFRED W. HAYMAN
DEED BOOK 140, PAGE 71
0.284 AC.
PARCEL 407


ROBERT M. & BLENNA L. VINEY
DEED BOOK 193, PAGE 387
0.15 ACRES
PARCEL 908, 909

FRED L. SCURRY
DEED BOOK 232, PAGE 352
0.2012 ACRES

CAROLE BLAKE
DEED BOOK 250, PAGE 728
0.132 ACRES
PARCEL 311

LEGEND

- ⊙ - 3/4" X 30" IRON PIPE WITH CAP MARKED P.S. 5969
- - IRON PIN FOUND

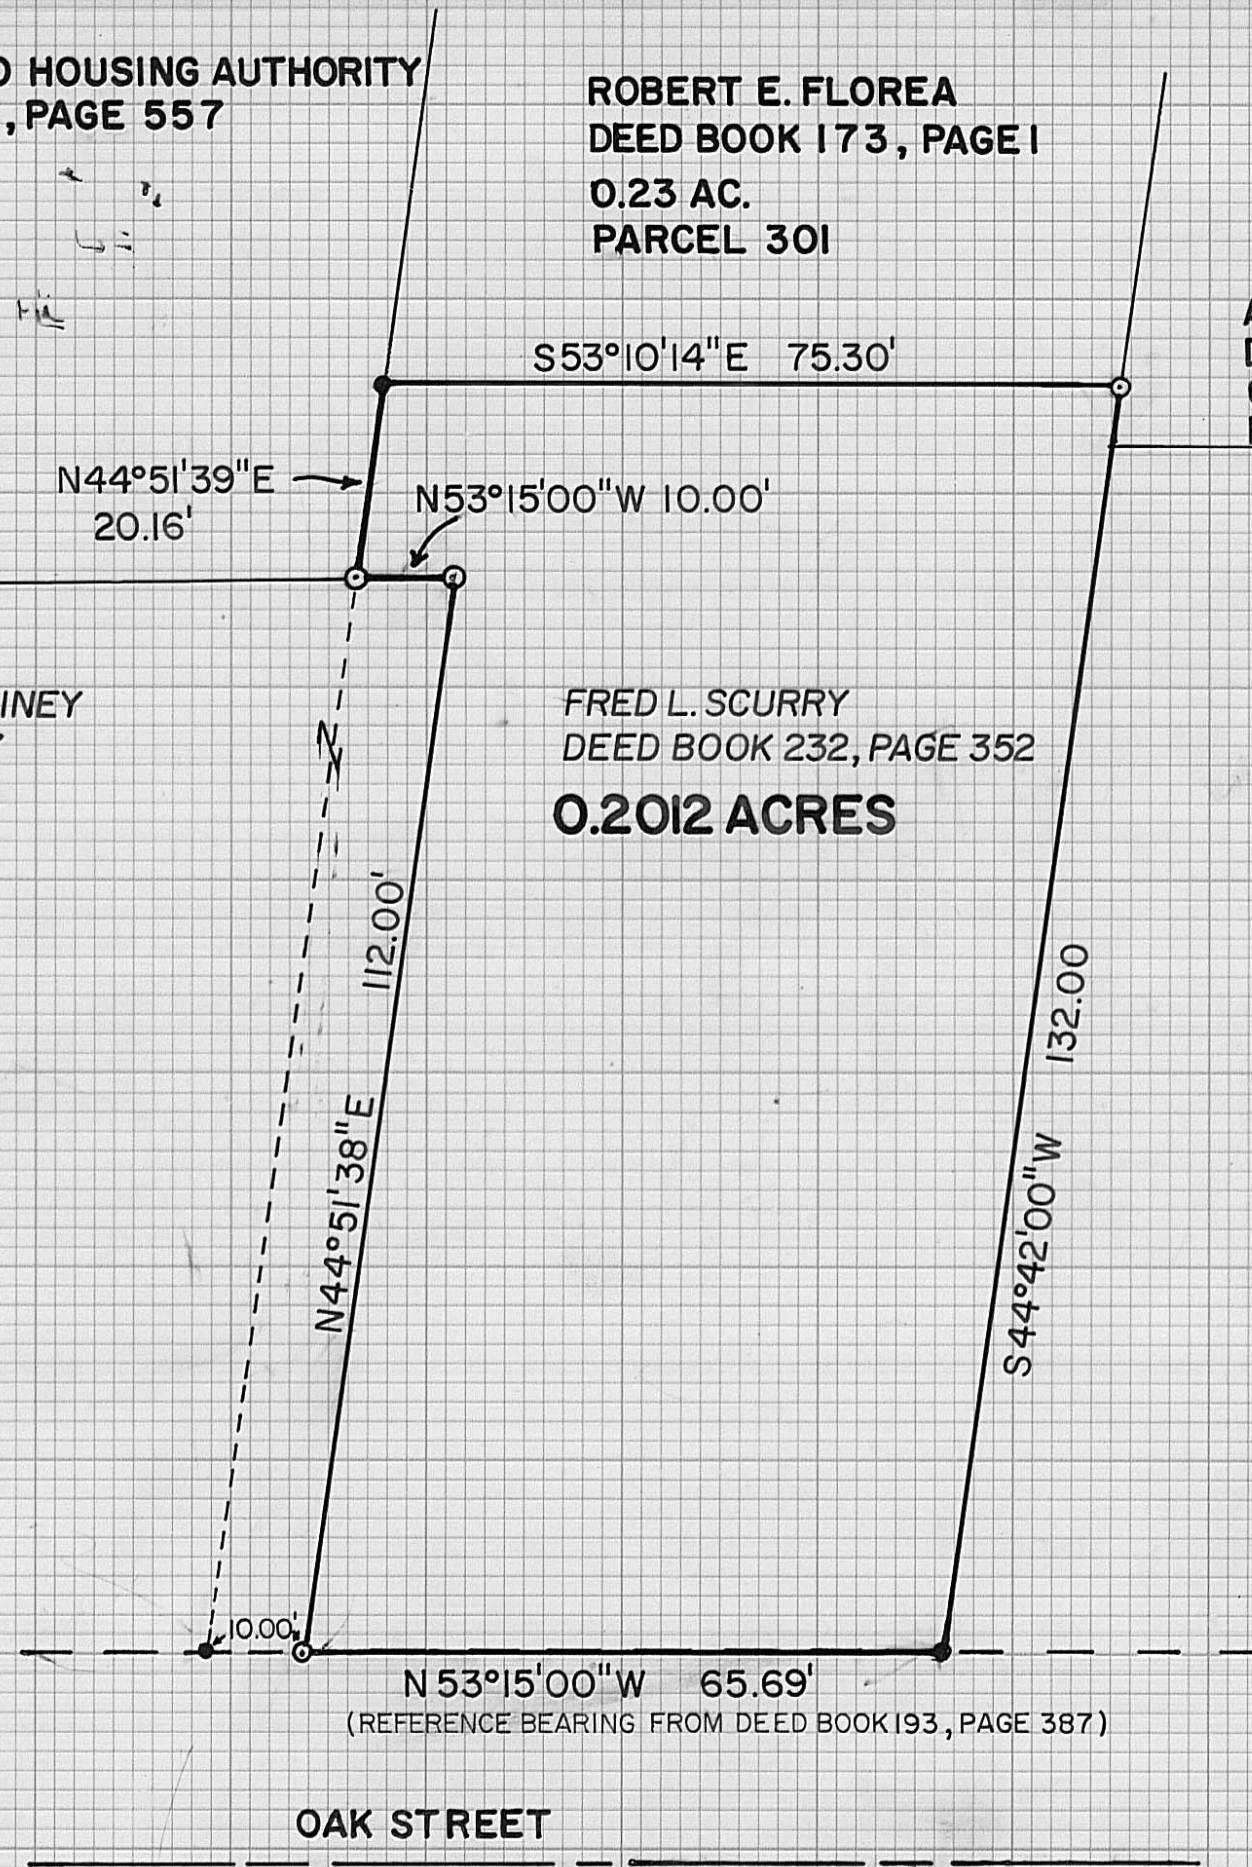

N 53°15'00" W 65.69'
(REFERENCE BEARING FROM DEED BOOK 193, PAGE 387)

OAK STREET

PLAT OF AN EXISTING 0.2012 AC. TRACT RECORDED IN THE NAME OF FRED L. SCURRY, DEED BOOK 232, PAGE 352 SITUATED IN THE CITY OF LONDON, MADISON CO., OHIO

DRAWN BY: wwb	DATE: 8/26/83	CHECKED BY: NB	DATE: 26/8/83
I HEREBY CERTIFY THAT THE HEREON PLATTED PROPERTY WAS MEASURED TO ACCEPTABLE STANDARDS:			
NEIL BABB P.S. 5969		26 Aug 1983 DATE	
JOB NO. SV-07483, FIELD BK.17			70-83

BABB ENGINEERING & SURVEYING
209 LAFAYETTE ST., P.O. BOX 374
LONDON, OHIO 43140
TELE. 614-852-4121