


Richard D. & Linda L. Wilson

C.E. & Corinne Pennington

Scale: 1" = 50'

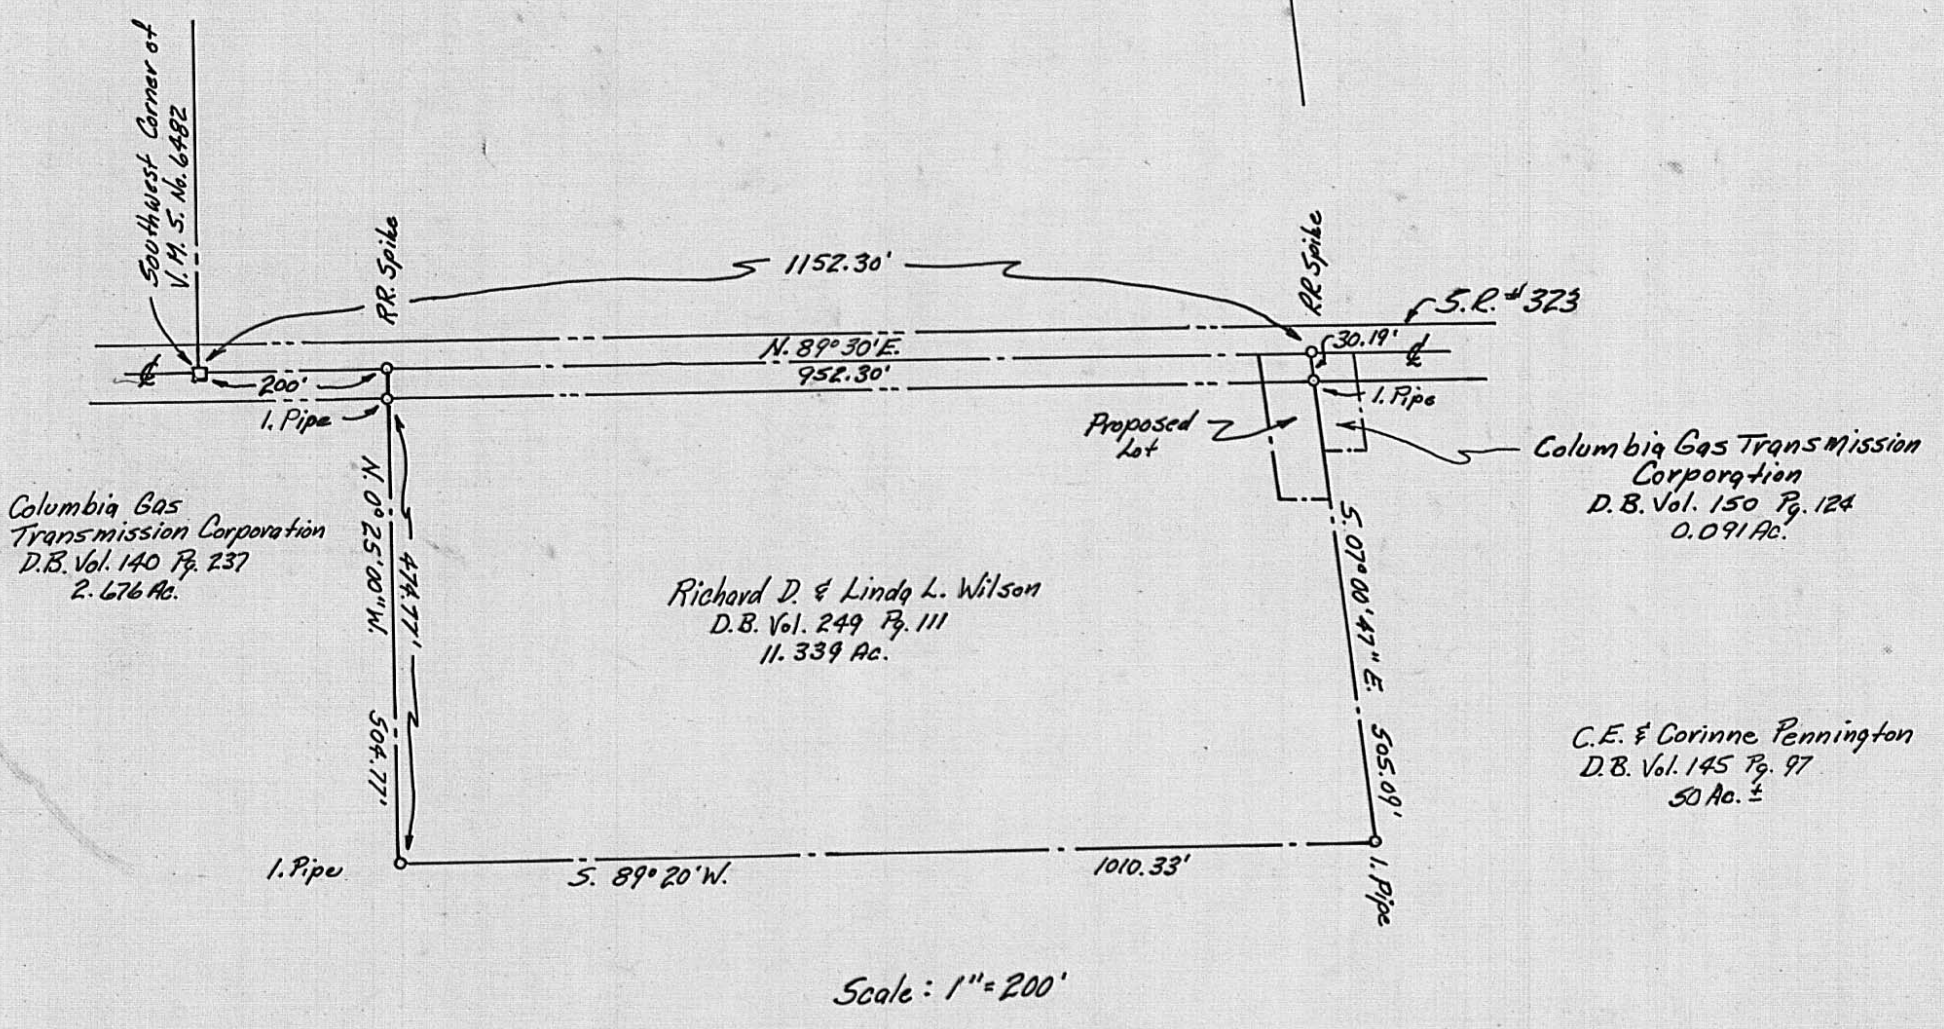

Columbia Gas Transmission Corporation  
D.B. Vol. 140 Pg. 237  
2.676 Ac.

Richard D. & Linda L. Wilson  
D.B. Vol. 249 Pg. 111  
11.339 Ac.

Columbia Gas Transmission Corporation  
D.B. Vol. 150 Pg. 124  
0.091 Ac.

C.E. & Corinne Pennington  
D.B. Vol. 145 Pg. 97  
50 Ac. ±

Scale: 1" = 200'

Paul J. Edwards  
REG. SURV. # 5518

LAND DEPT. NO.	DEED DATED	COMPANY Columbia Gas Transmission Corporation		WORK ORDER(S)
PARCEL NO.	DEED RECORDED	DEPARTMENT Engineering		107-6421-1100-5071
LAND DEPT. NO.	DEED BK. & PG. NO.	PROJECT Proposed Lot to be Purchased from Richard D. & Linda L. Wilson		TAX DISTRICT(S) Pleasant Township
PARCEL NO.	DEED DATED	NECESSITY Additional Property Needed		COUNTY Madison County
LAND DEPT. NO.	DEED RECORDED	DATE May 1, 1984	ENGINEER P.J. Edwards	FIELDBOOK NO. PAGE NO. 1590 N 76-78
PARCEL NO.	DEED BK. & PG. NO.	DRAWN BY R.W. Sharrer	TRACED BY	CHECKED BY
LAND DEPT. NO.	DEED DATED	REFERENCES P-3001		SCALE As Shown
PARCEL NO.	DEED RECORDED	MAPS 2278		DRAWING NO. P-3000
LAND DEPT. NO.	DEED BK. & PG. NO.			STATE Ohio