


Donald D. & Bonnie L. Phillips  
 0.819<sup>±</sup> Deed Bk. 159 pg. 238

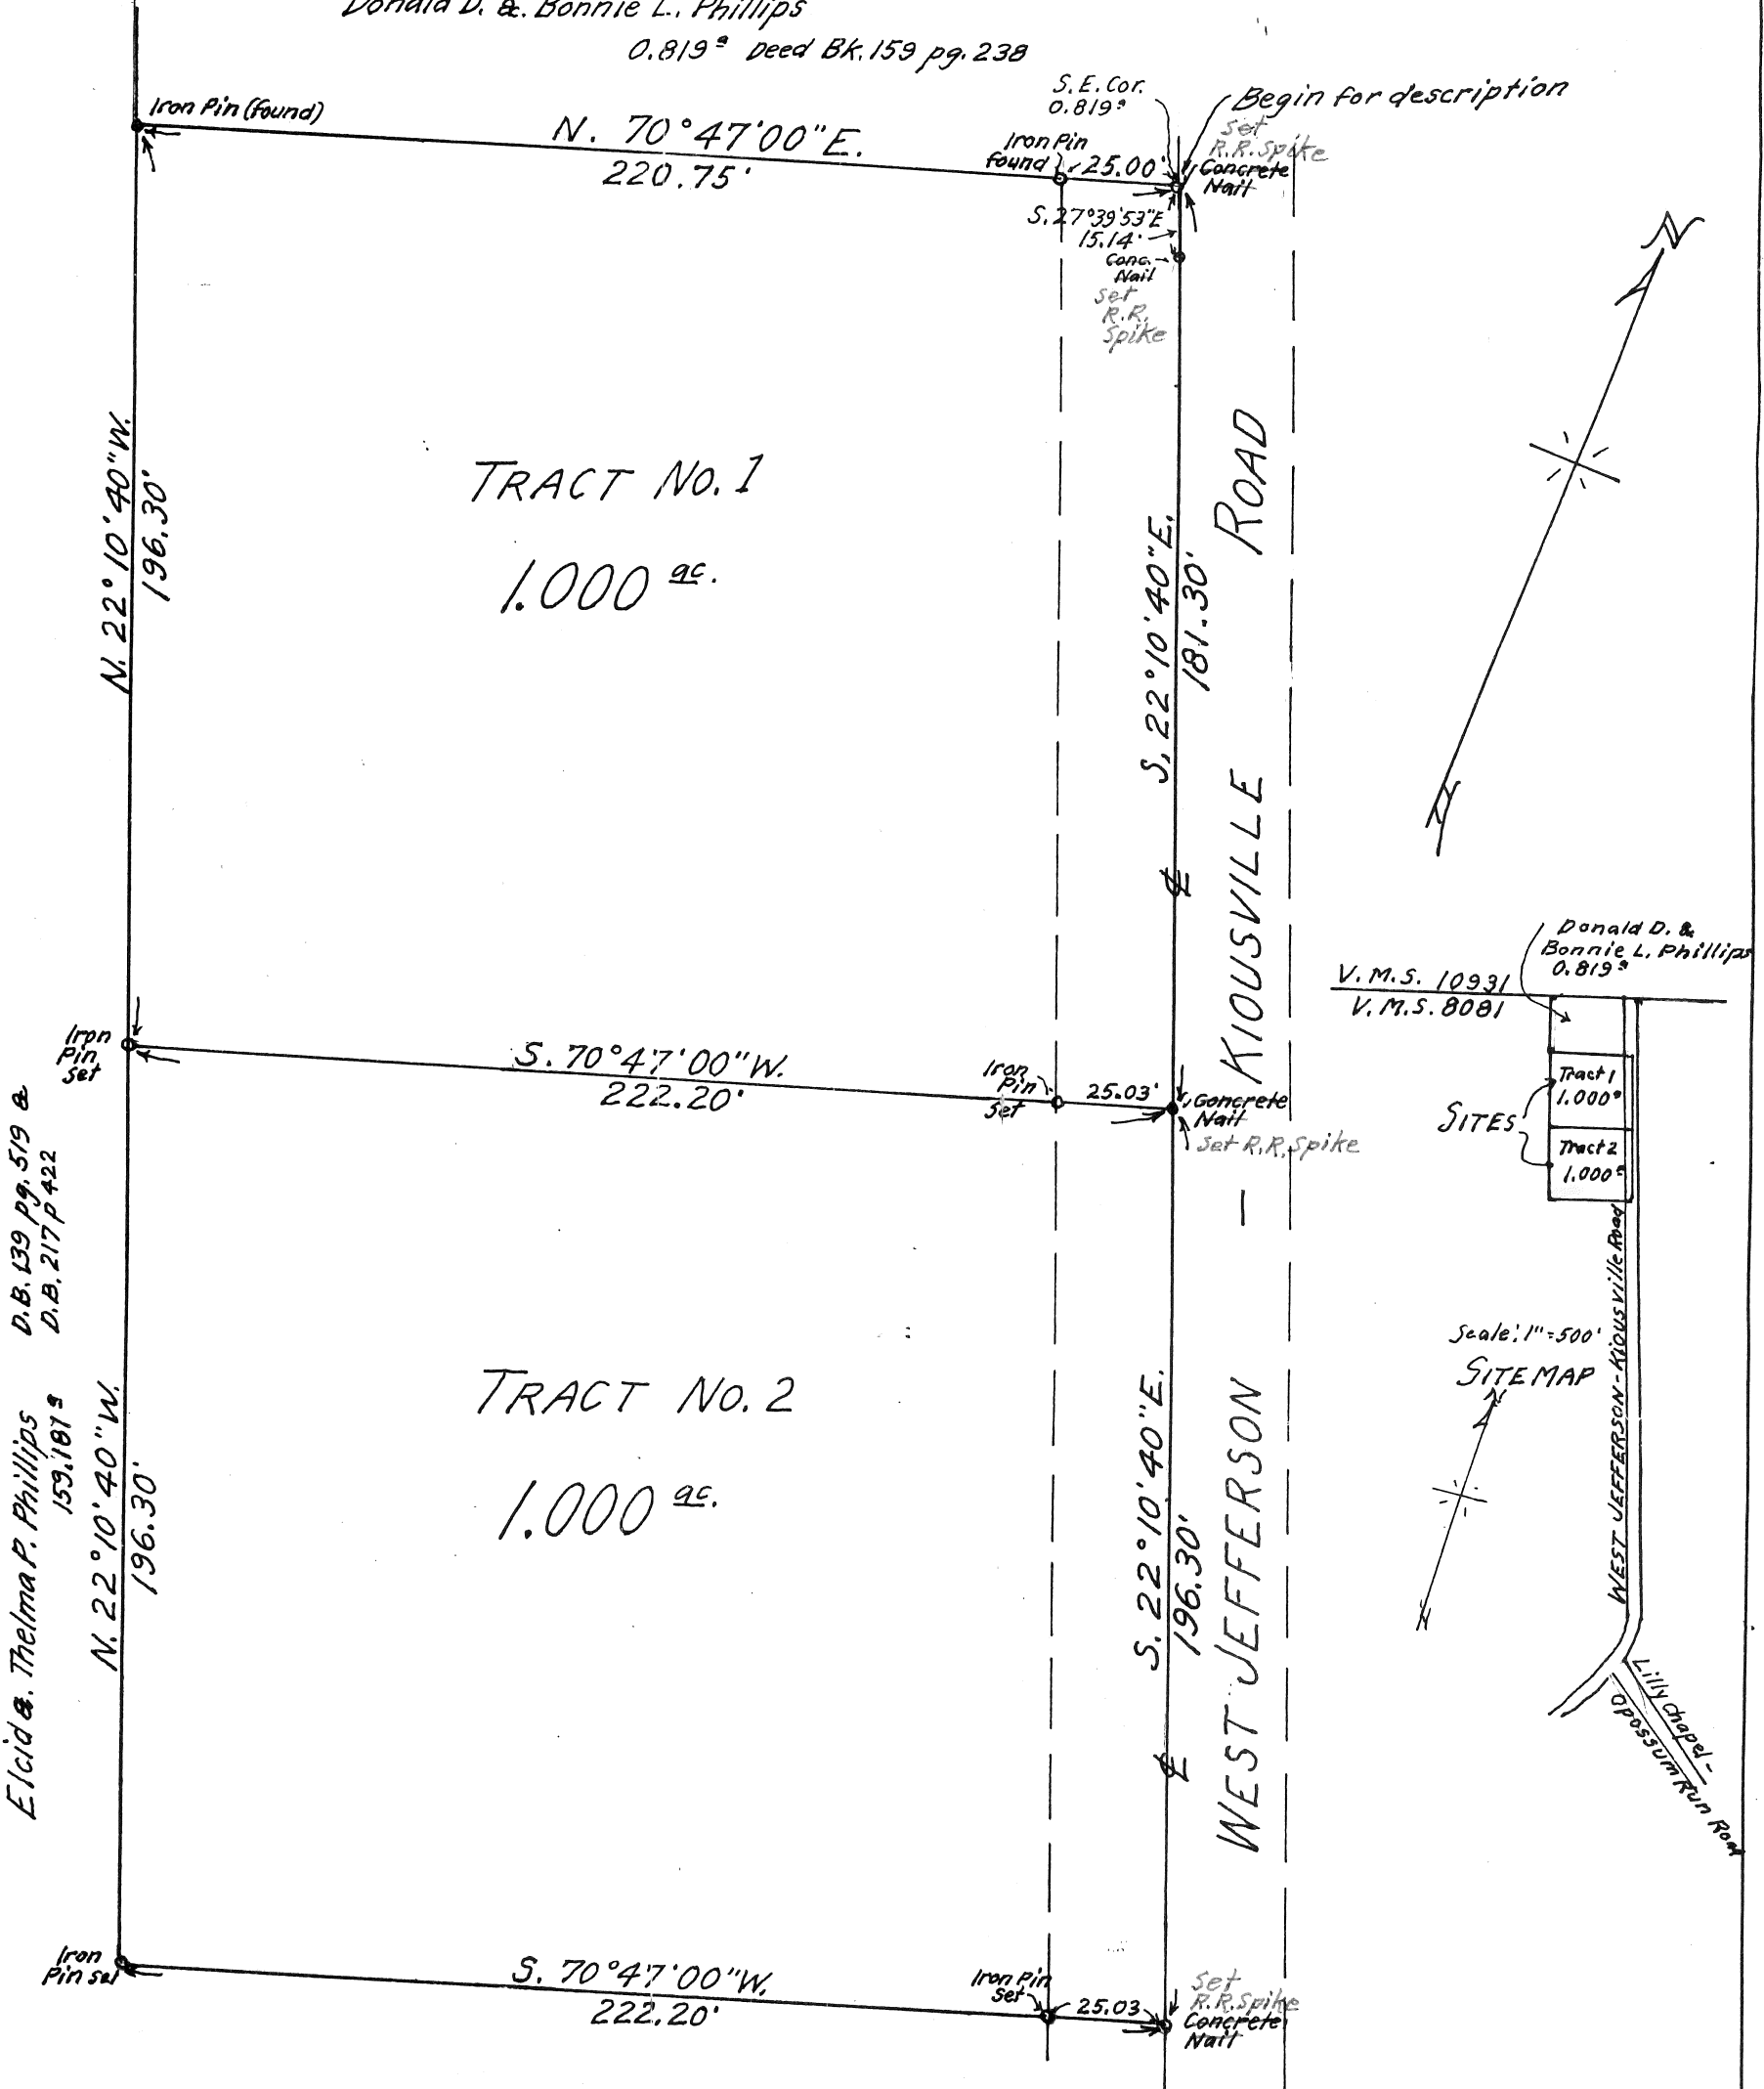

Elcid & Thelma P. Phillips  
 159, 181<sup>±</sup>  
 D.B. 139 pg. 519 &  
 D.B. 217 p. 422

Reference, Being land, 160<sup>±</sup> tracts conveyed  
 to Elcid & Thelma P. Phillips as recorded in  
 Deed Bk. 139, page 519, and Deed Book 217, page 422.

J. K. Harvey  
 Registered Surveyor No. 2570

**SURVEY OF 2.1000<sup>±</sup> TRACTS**  
 VIRGINIA MILITARY SURVEY No. 8081  
 FAIRFIELD TWP. MADISON COUNTY, OHIO  
 Scale: 1" = 40'  
 AUG. 1984  
 Surveyed for: Richard D. Phillips