


SCALE: 1" = 100'

PLAT SHOWING SURVEY OF 2.6810 AC. OUT OF A 7.605 ACRE TRACT IN THE NAME OF DONALD L. DHUME AND MARY HELEN DHUME, AS RECORDED IN DEED BOOK 203, PAGE 113.

IRON PIPES SET ARE 3/4" IN DIAMETER W 30" IN LENGTH WITH ALUMINUM CAPS MARKED P.S. 5969

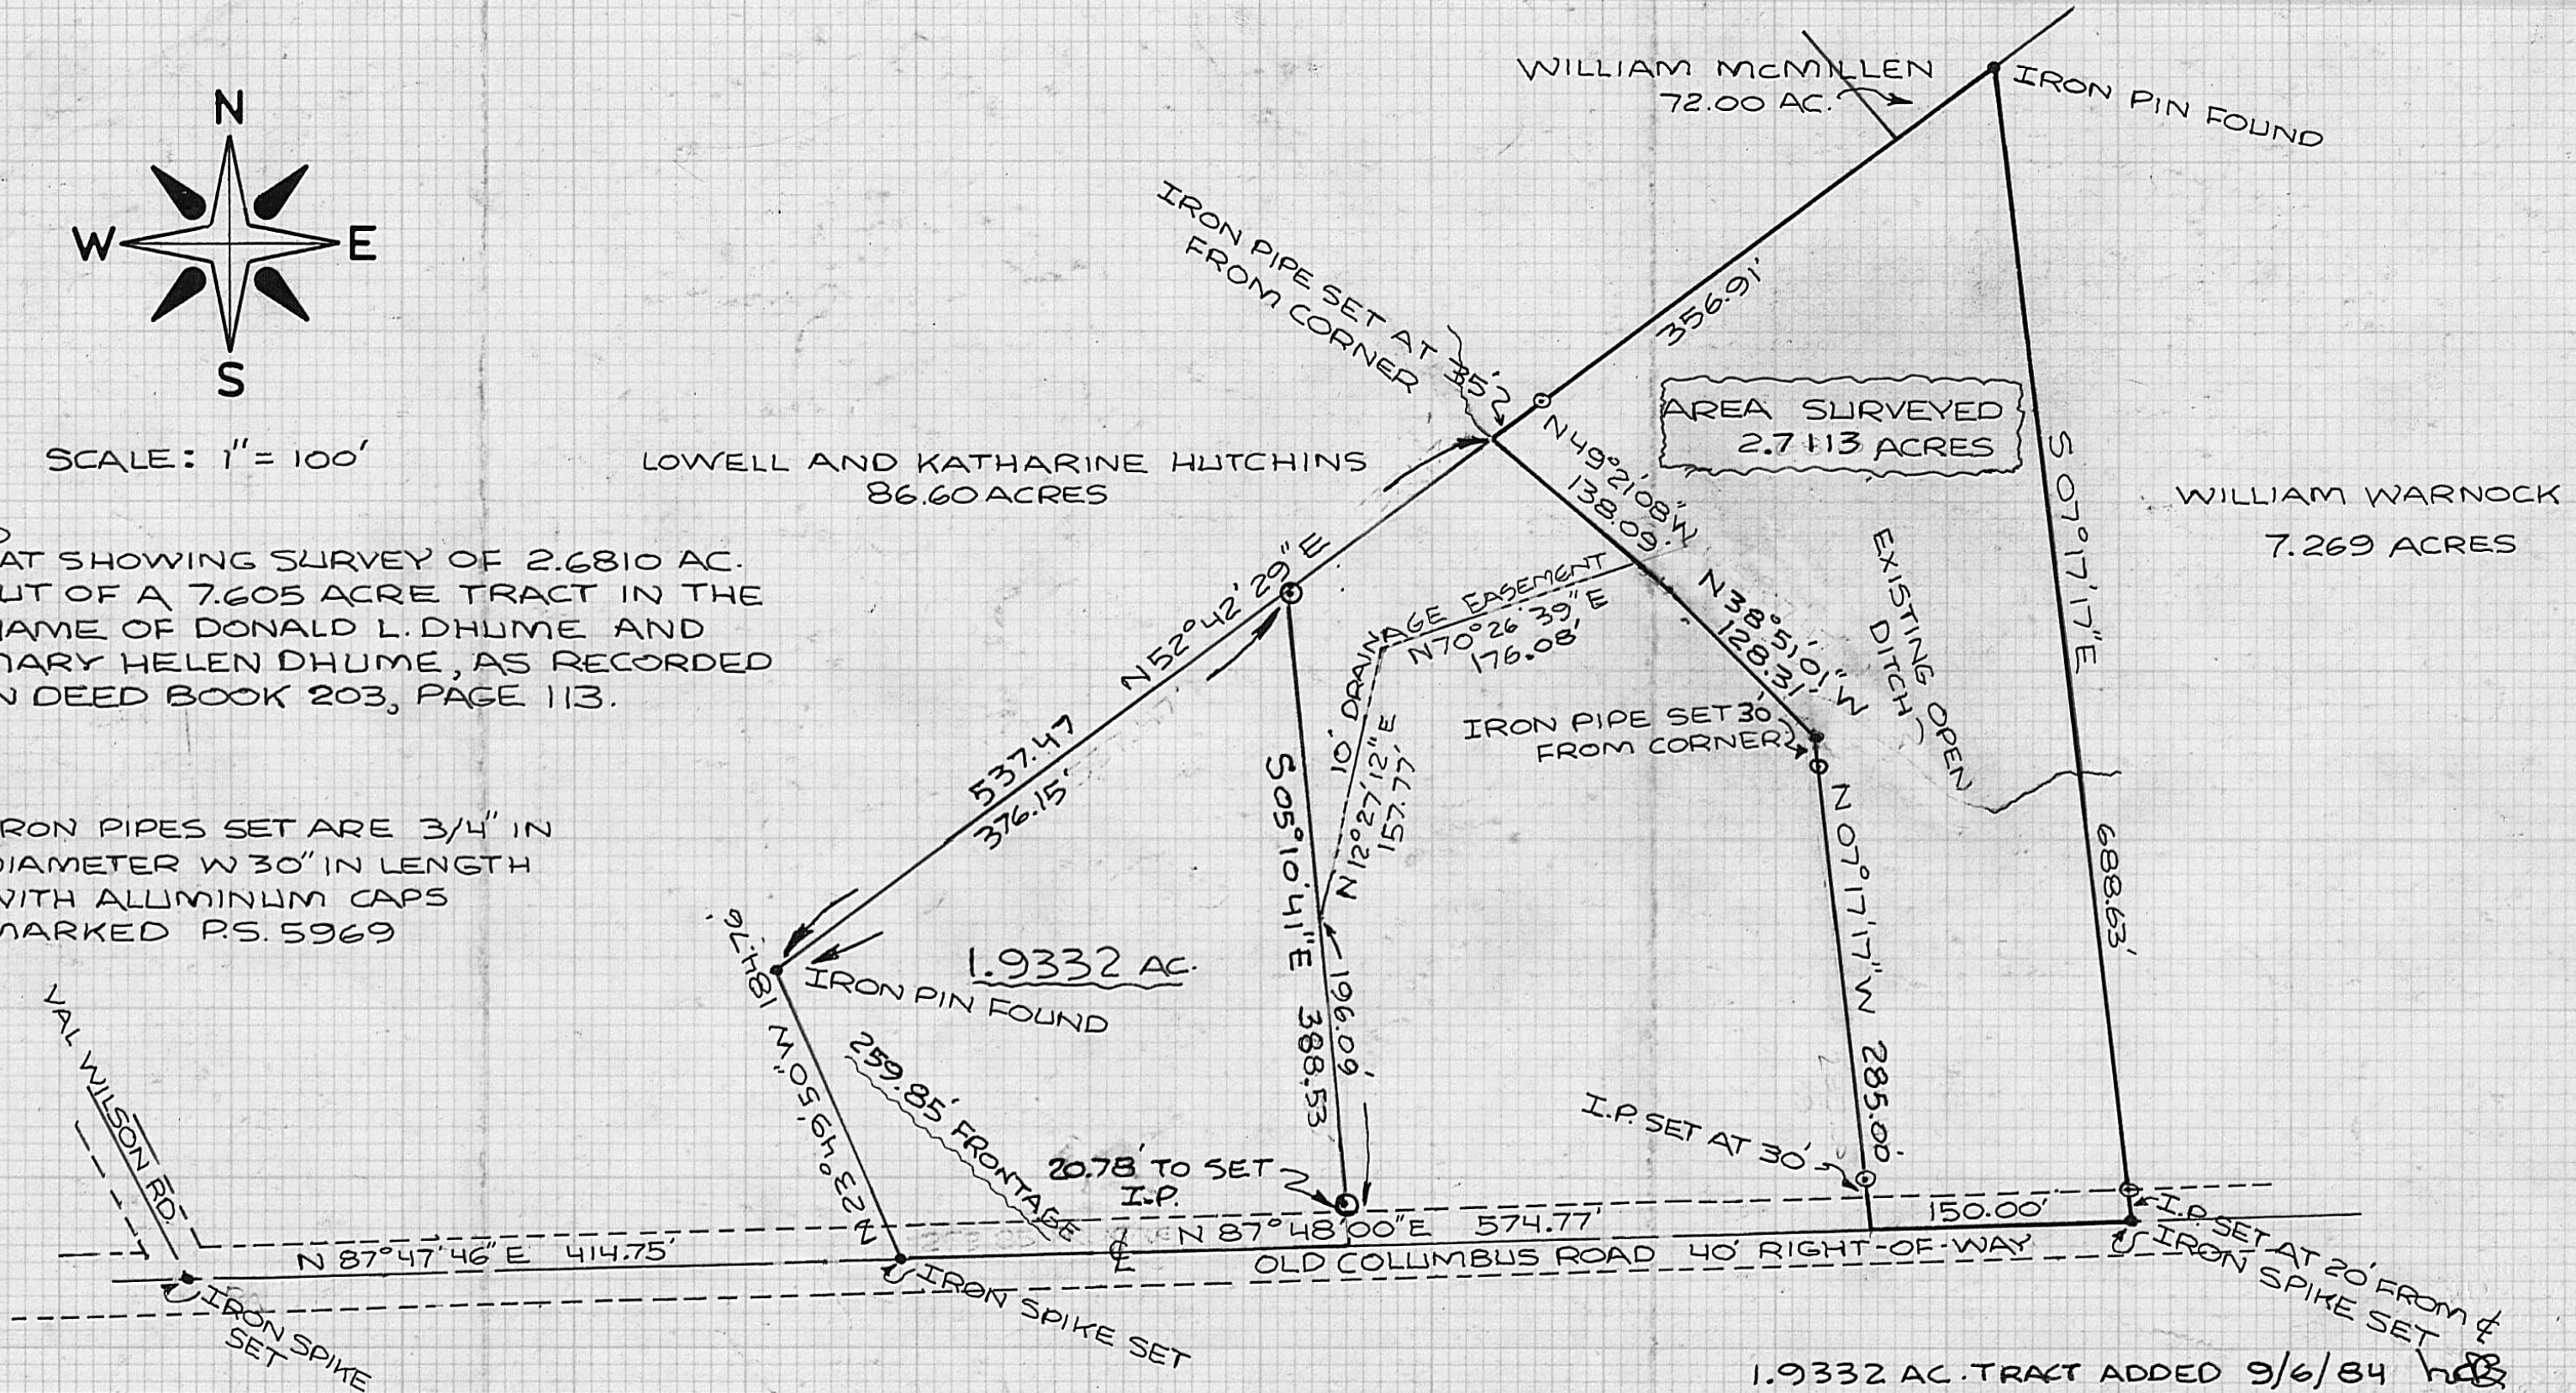

BABB ENGINEERING & SURVEYING
 5 EAST FIRST ST., P.O. BOX 374
 LONDON, OHIO 43140

DONALD L. DHUME
 SOMERFORD TOWNSHIP,
 MADISON COUNTY, OHIO
 PART OF V.M.S. 3762

1.9332 AC. TRACT ADDED 9/6/84

SV-10179 JOB NO.	REVISED NEIL BABB P.S. 5969
21 MAR 1980 DATE	