


HARLAN E. RIEGEL 3.24 AC.
DEED BOOK 254, PAGE 112

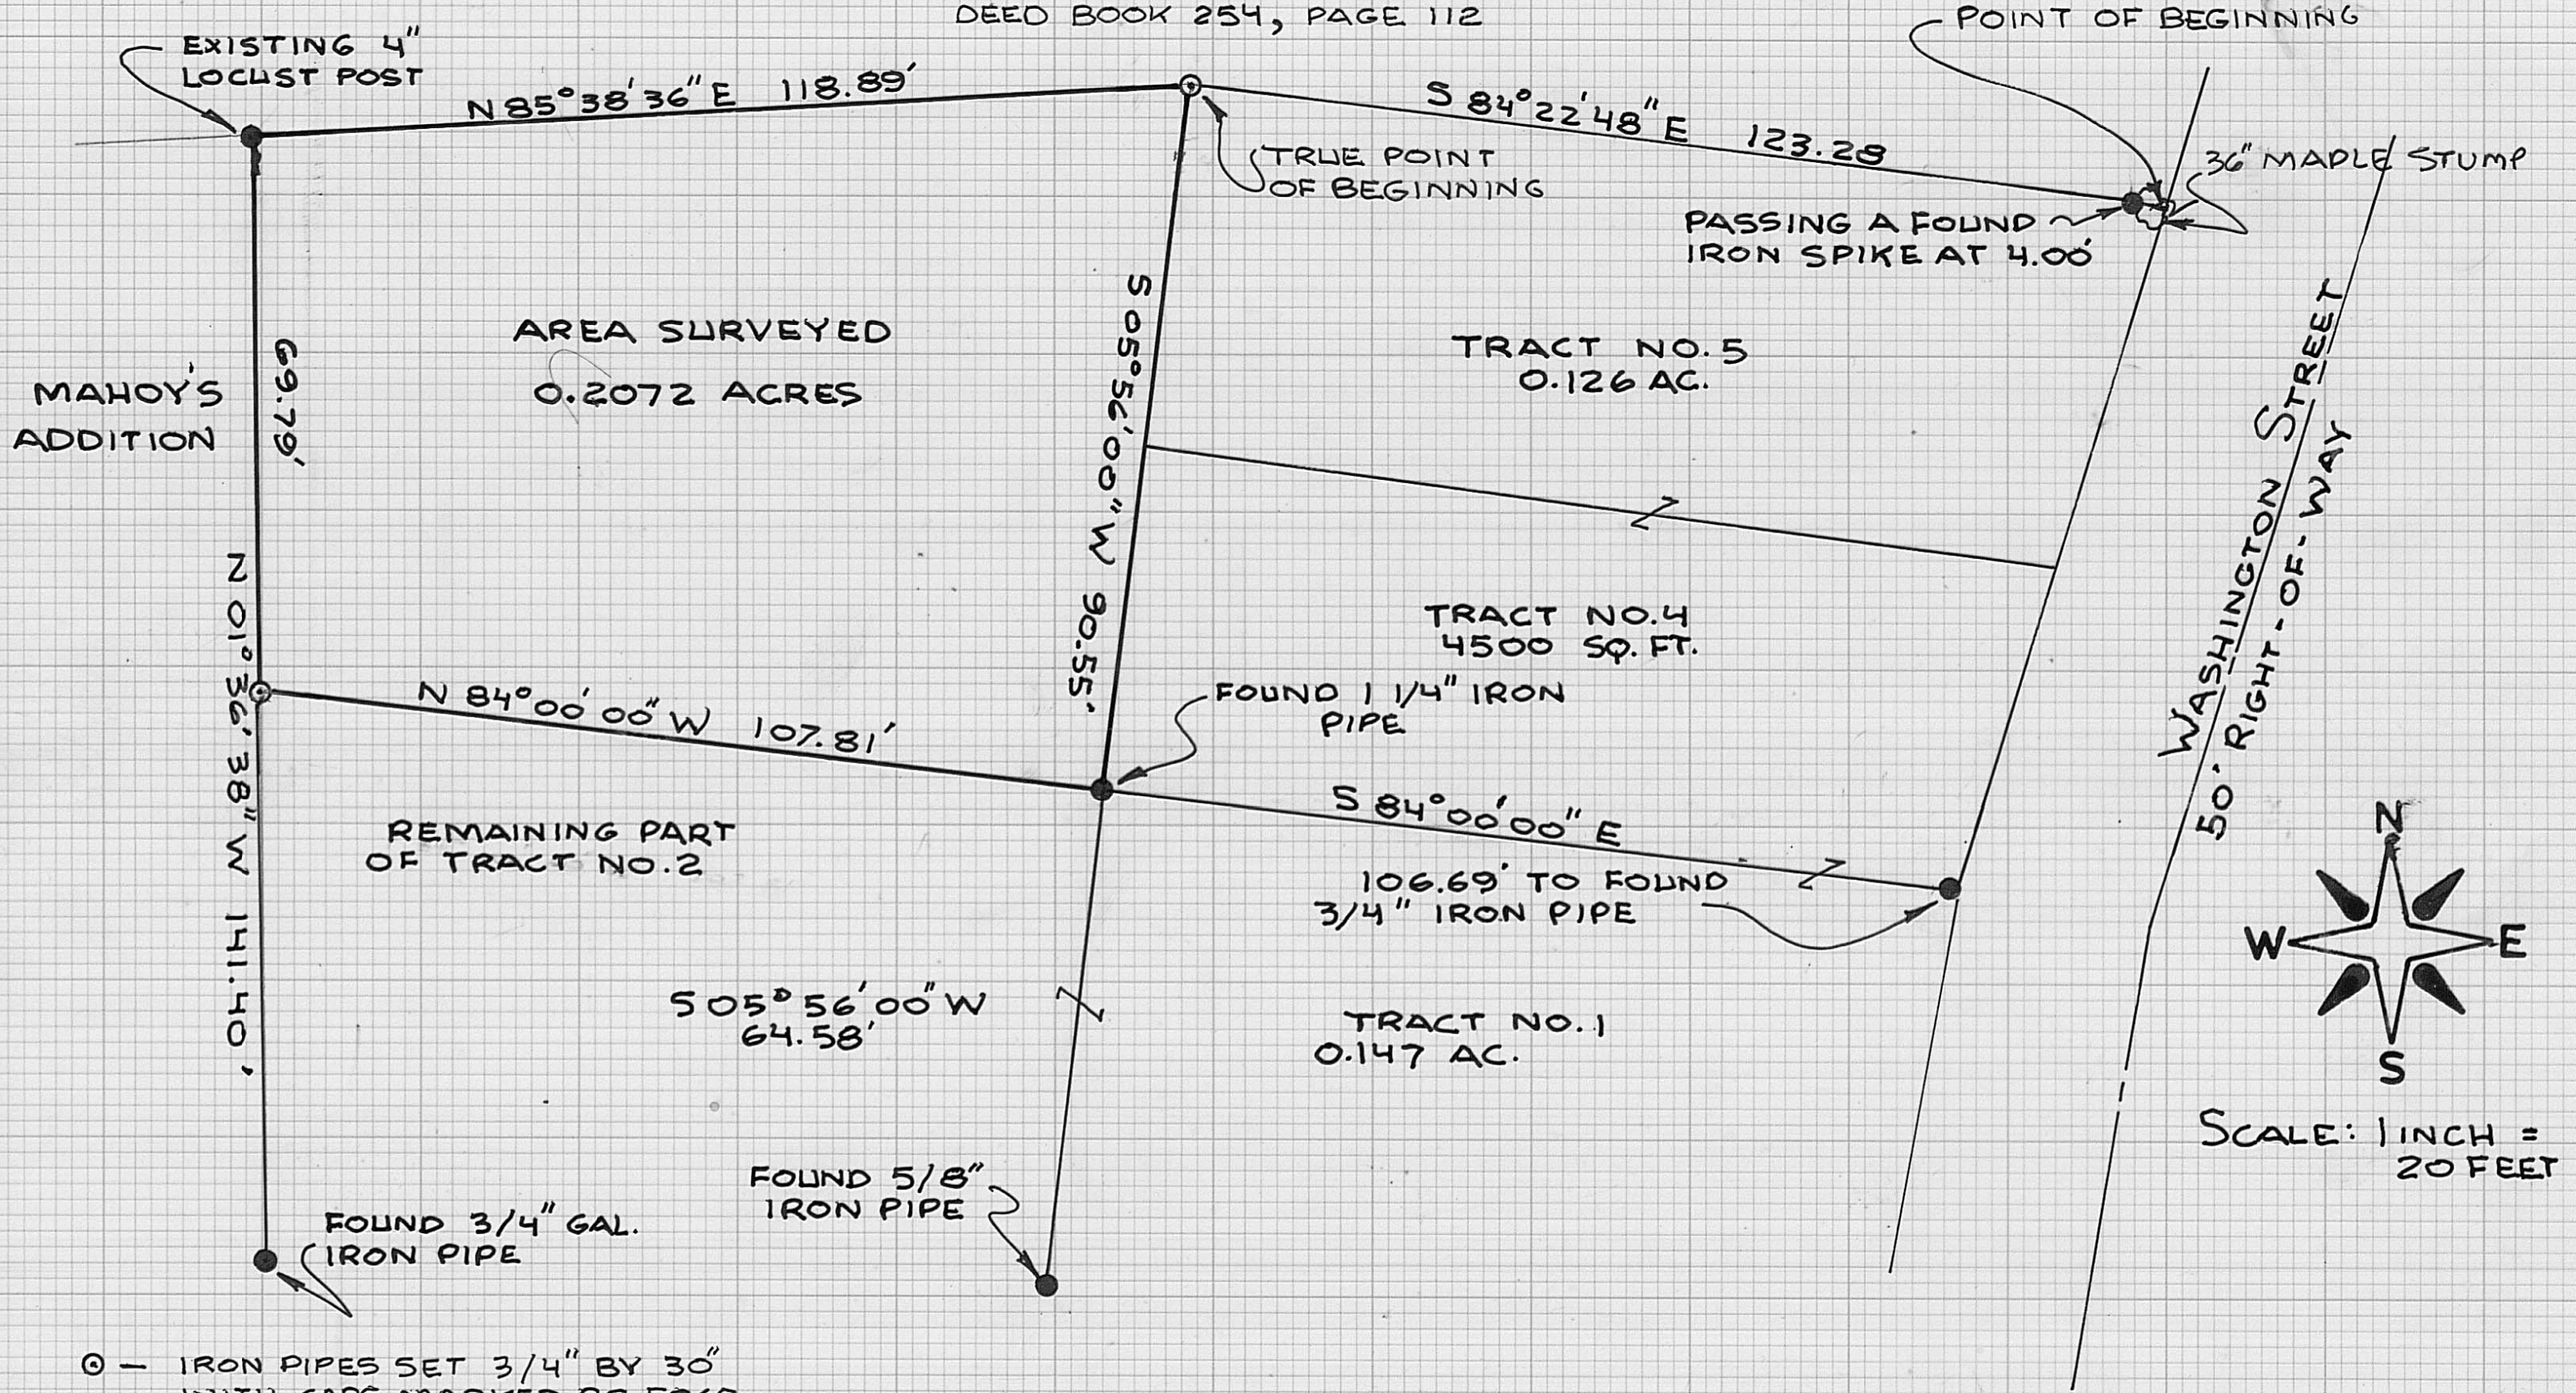

⊙ - IRON PIPES SET 3/4" BY 30"
WITH CAPS MARKED P.S. 5969

OWNER: CLARA BLAKELEY
DEED BOOK 258, PAGE 90
LOCATION: VILLAGE OF SOUTH SOLON
MADISON COUNTY, OHIO
V.M.S. NO. 3642
ACREAGE: 0.2072 ACRES OUT OF A
0.371 AC. TRACT (TRACT 2)

BABB ENGINEERING & SURVEYING
209 LAFAYETTE ST., P.O. BOX 374
LONDON, OHIO 43140
TELE 614-852-4121

DRAWN BY: NB	CHECKED BY: II
I HEREBY CERTIFY THAT THE HEREON PLATTED PROPERTY WAS MEASURED TO ACCEPTABLE SURVEY STANDARDS	
NEIL BABB RS. 5969	20 JUN 1984 DATE
JOB NO 4484 FIELD BK 20	29-84