
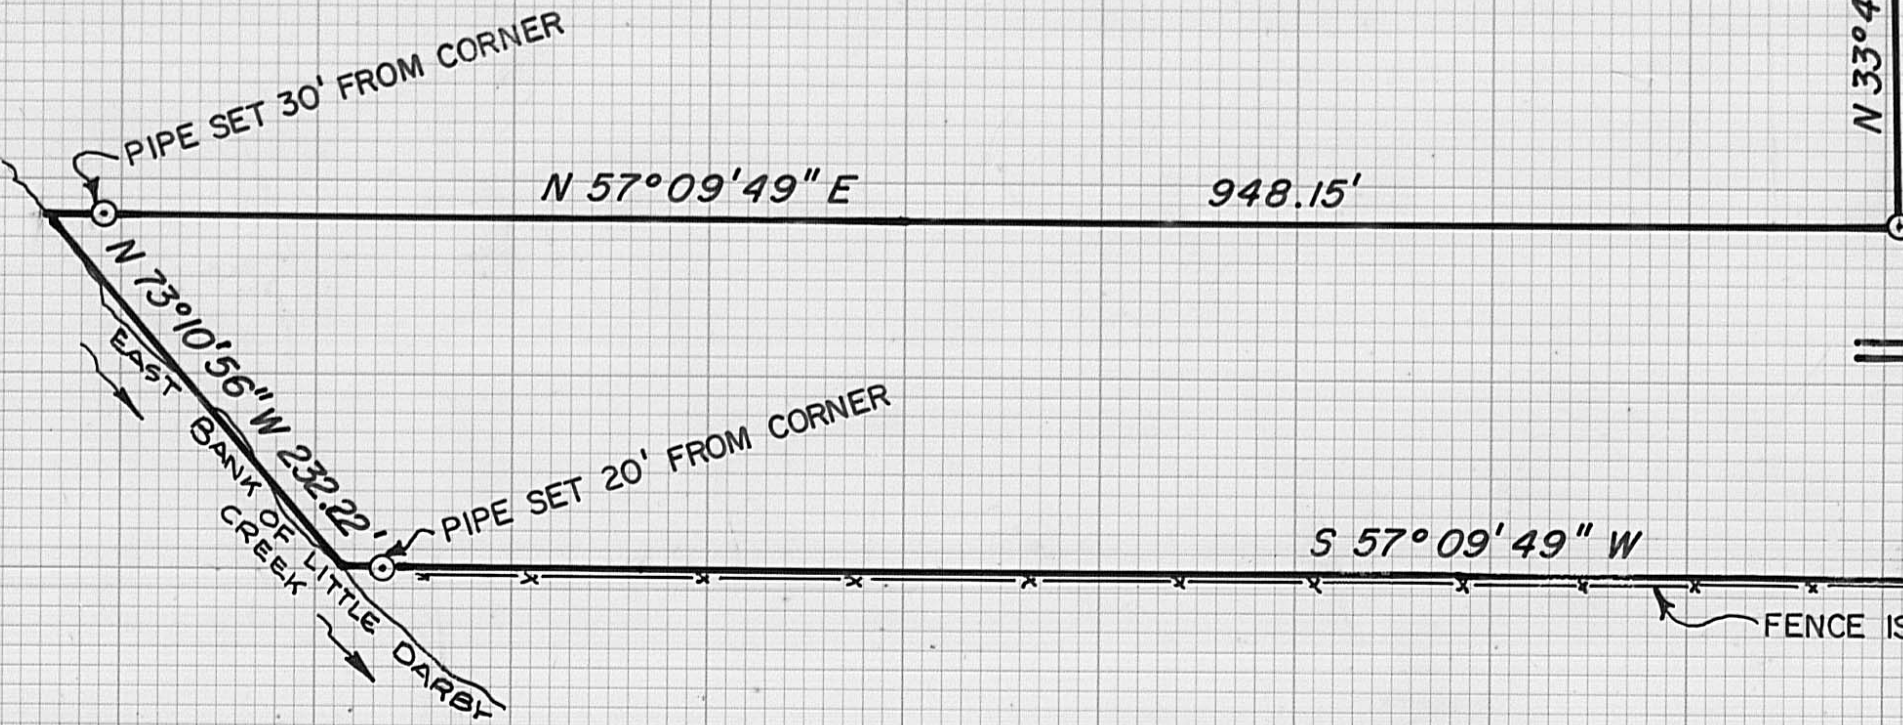


TAYLOR BLAIR ESTATES
PLAT BOOK 2, PAGE 227

⊙ - IRON PIPES 3/4" IN DIAMETER
BY 30" IN LENGTH WITH CAPS
MARKED P.S. 5969

WEST JEFFERSON REALTY, INC.
REMAINING PART OF 80.225 ACRES
DEED BOOK 236, PAGE 241

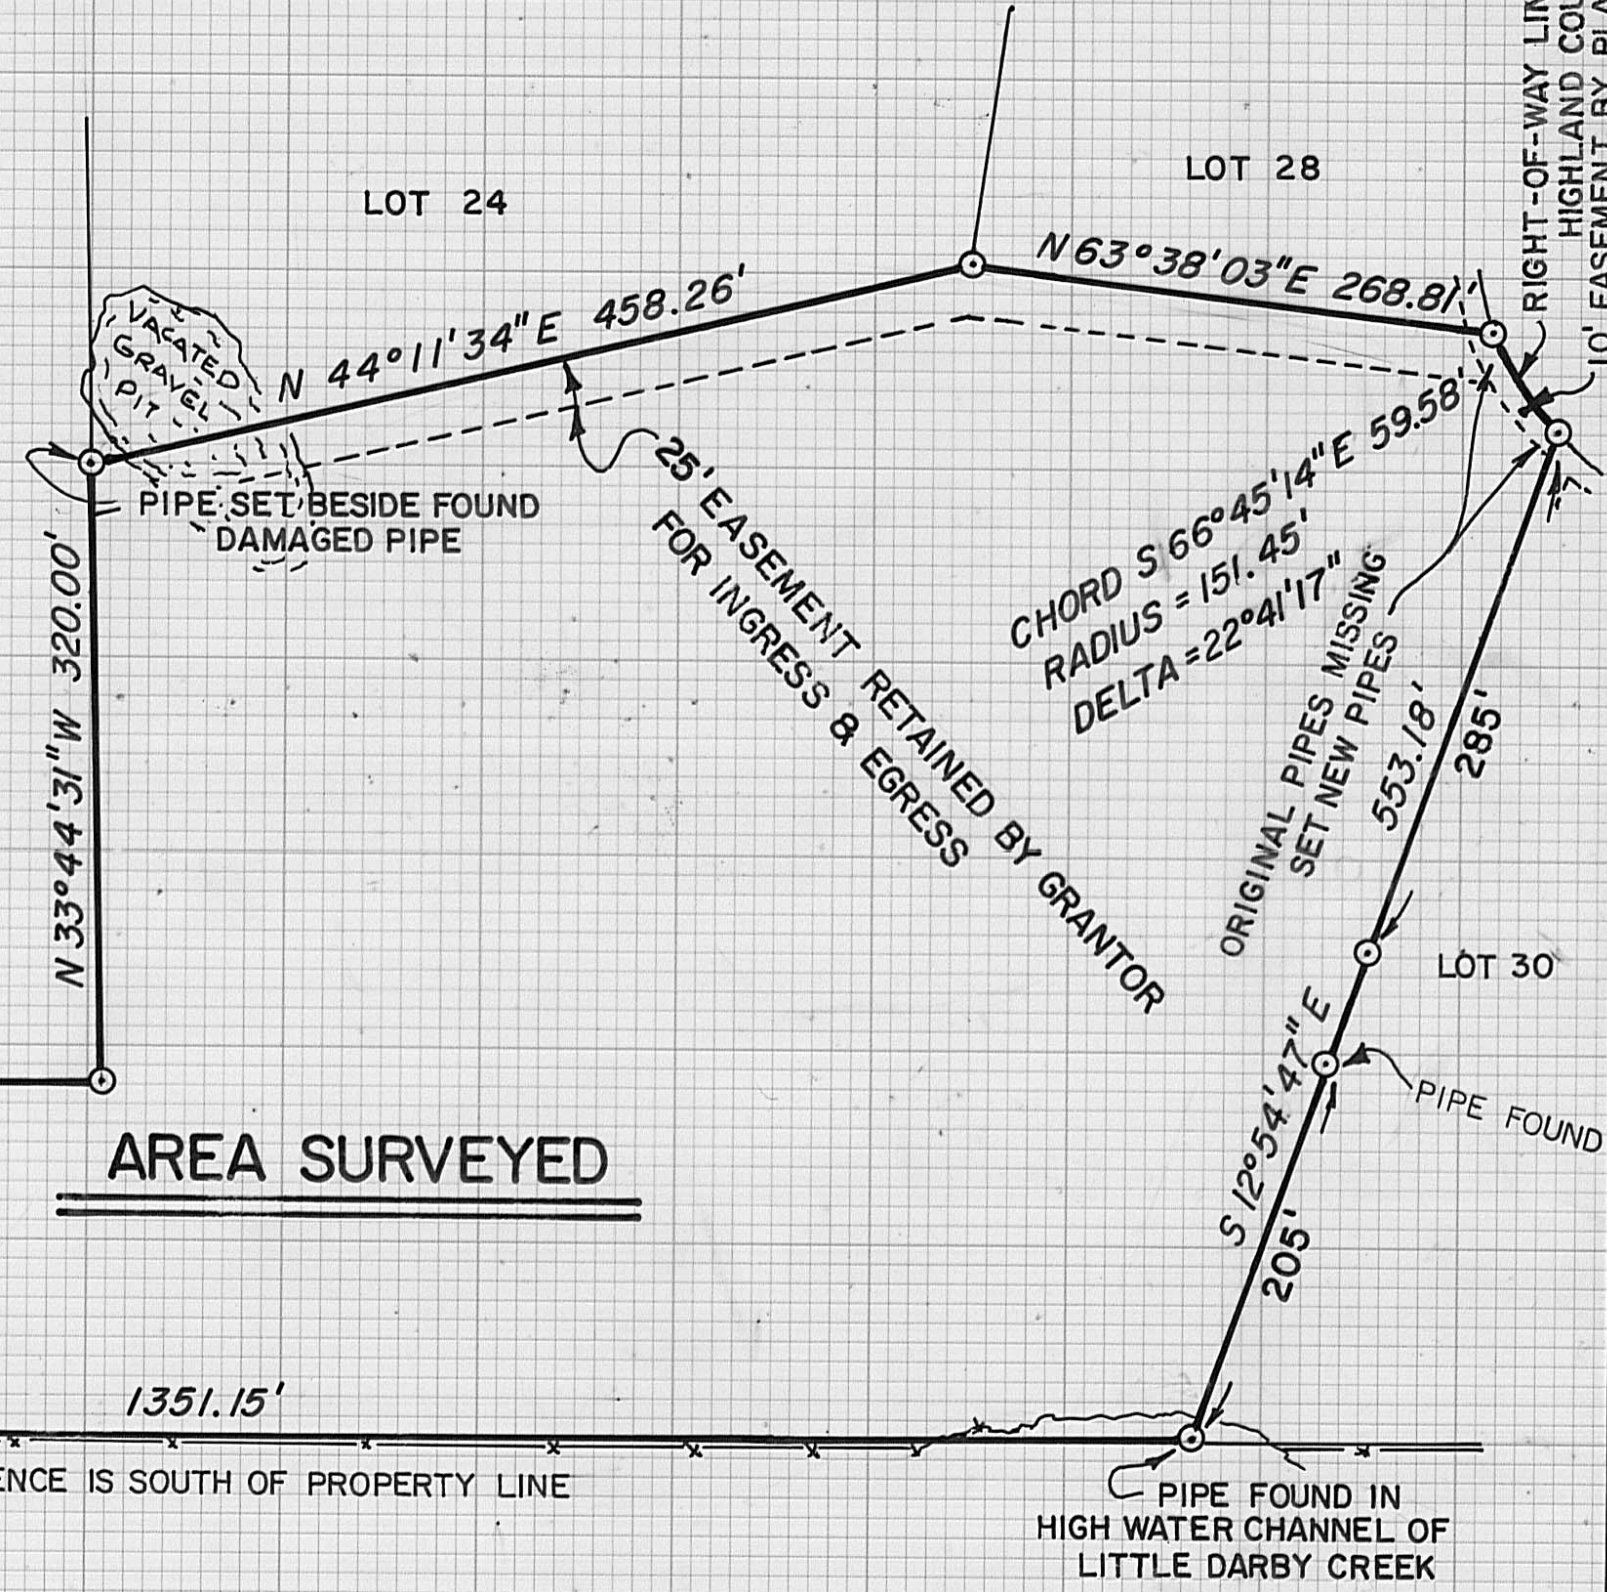

AREA SURVEYED

KAREN E. ROHNER
DEED BOOK 212, PAGE 282
34.08 ACRES

OWNER: WEST JEFFERSON REALTY, INC., D.B.236, PG. 241
LOCATION: JEFFERSON TWP., MADISON CO., OHIO, V.M.S. 2682
ACREAGE: 12.0023 AC. (including the deletion of 0.0027 ac. in the curve)

BABB ENGINEERING & SURVEYING
209 LAFAYETTE ST., P.O. BOX 374
LONDON, OHIO 43140
TELE. 614-852-4121

DRAWN BY: NB DATE: 26 MAR 1984		CHECKED BY: NB DATE: 27 MAR 84	
I HEREBY CERTIFY THAT THE HEREON PLATTED PROPERTY WAS MEASURED TO ACCEPTABLE SURVEY STANDARDS			
<i>Neil Babb</i>		<i>Richard</i> 1984	
NEIL BABB	P.S. 5969	DATE	
JOB NO. SV-01984, FIELD BOOK 19			3-84