


SCALE IN FEET

⊙ IRON PIPES SET 3/4" BY 30" WITH CAPS 5969

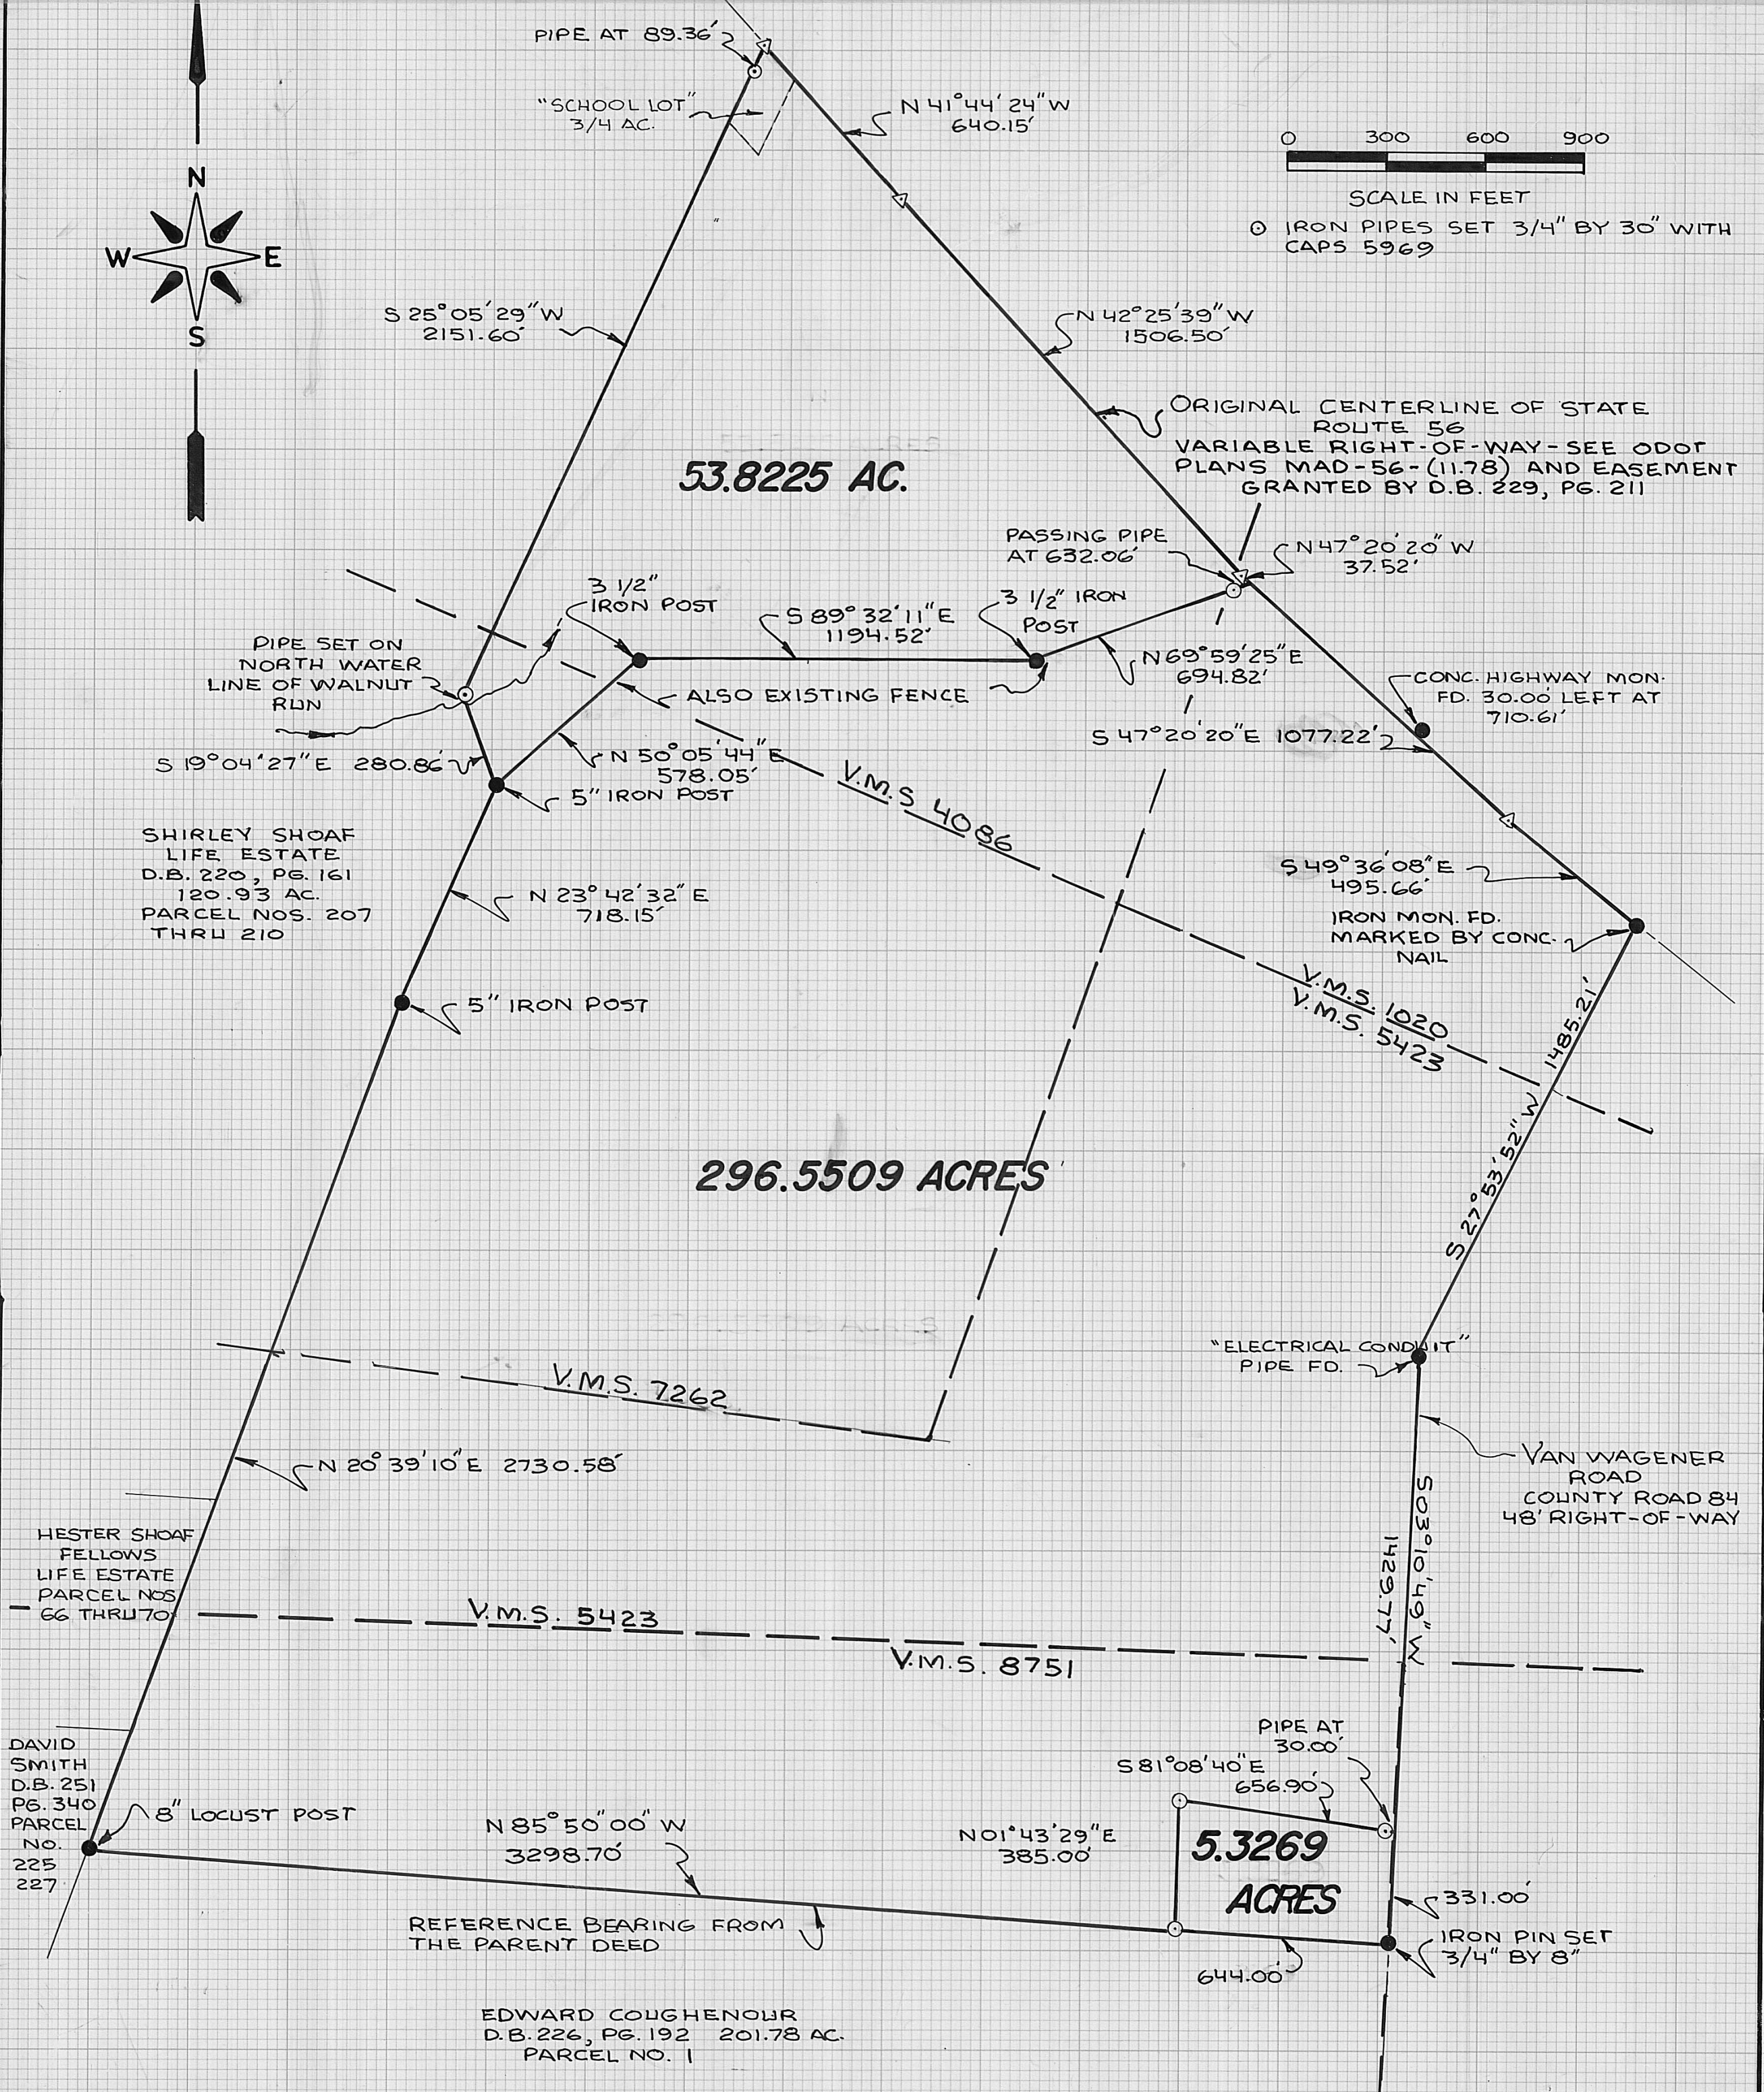

NEW SURVEY OF 355.7003 AC. INTO 3 PARCELS

DIVISION OF THE LANDS OF SYLIA PICKENS
DEED BOOK 161, PG. 434

OAK RUN TWP. MADISON CTY., OHIO

BEING AN ORIG. 355.25 AC. AND 0.75 AC

BABB ENGINEERING & SURVEYING
209 LAFAYETTE ST
P.O. BOX 374 LONDON, OH 43140
TELE: 614 852 4121

DRAWN: NB	CHECKED: 11
I HEREBY CERTIFY THAT THE HEREON PLATTED PROPERTY WAS MEASURED TO ACCEPTABLE SURVEY STANDARDS	
<i>Neil Babb</i>	20 OCT 1984
NEIL BABB PS. 5969	DATE
JOB NO 5684 FIELD BK. 21	32-84