


Note; This 0.729^{ac} tract is contiguous to the 1.056^{ac} tract and is to be conveyed to the owners of said 1.056^{ac} and to therefore to become a part of said ownership.

Reference; Being part of a 100^{ac} tract as conveyed to W. Dairl Sifrit and Dorcas B. Sifrit as recorded in Deed Book 139, page 75, Madison County, Ohio records.

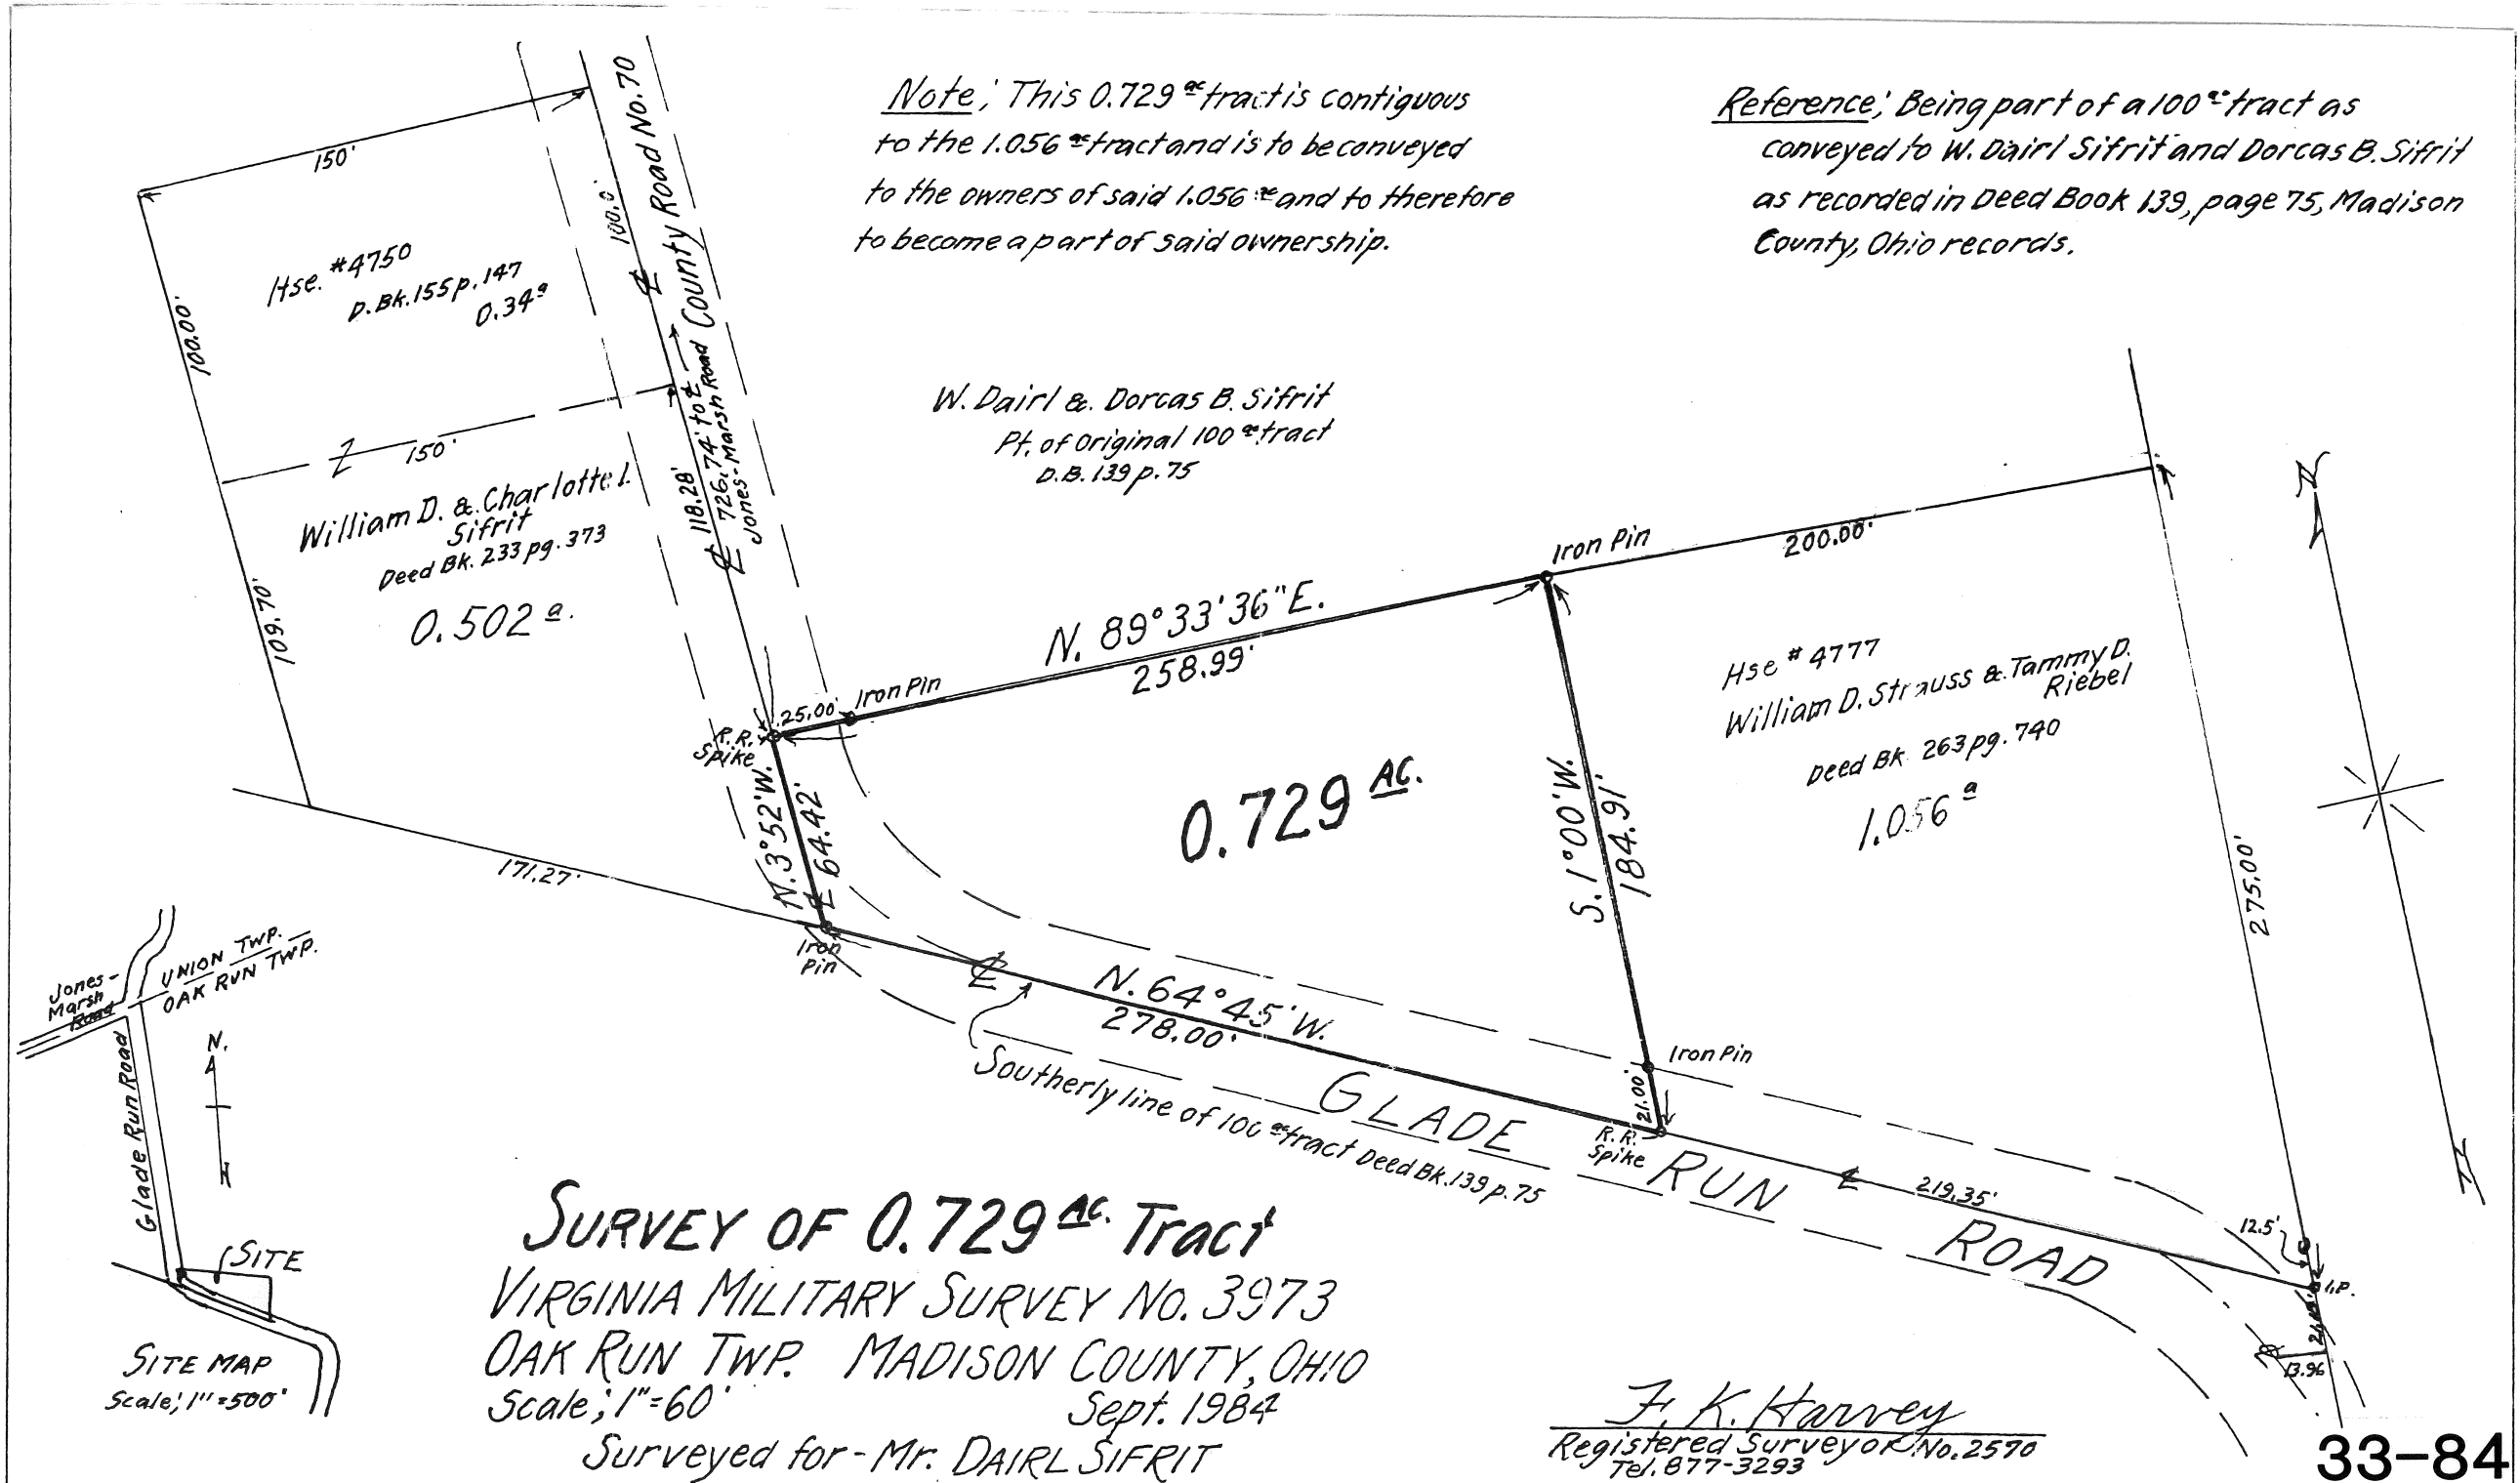

SURVEY OF 0.729^{ac} Tract
 VIRGINIA MILITARY SURVEY No. 3973
 OAK RUN TWP. MADISON COUNTY, OHIO
 Scale; 1"=60'
 Sept. 1984
 Surveyed for - Mr. DAIRL SIFRIT

F. K. Harvey
 Registered Surveyor No. 2570
 Tel. 877-3293

SITE MAP
 Scale; 1"=500'