

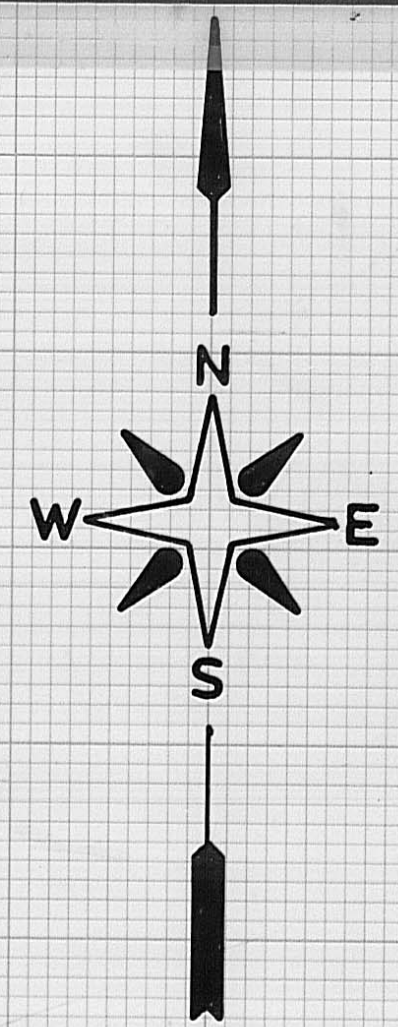


TAX MAP NO. 698
 MARJORIE E. NETZLEY
 91.6323 AC., D.B. 240, PG. 184
 PARCEL I

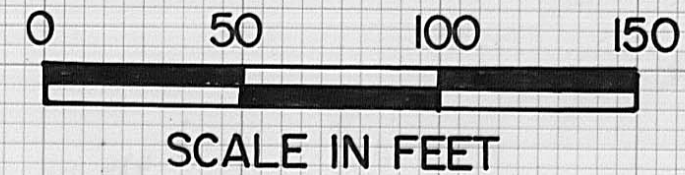

⊙-IRON PIPES SET 3/4" IN DIAMETER
 BY 30" IN LENGTH WITH CAPS MARKED
 P.S. 5969

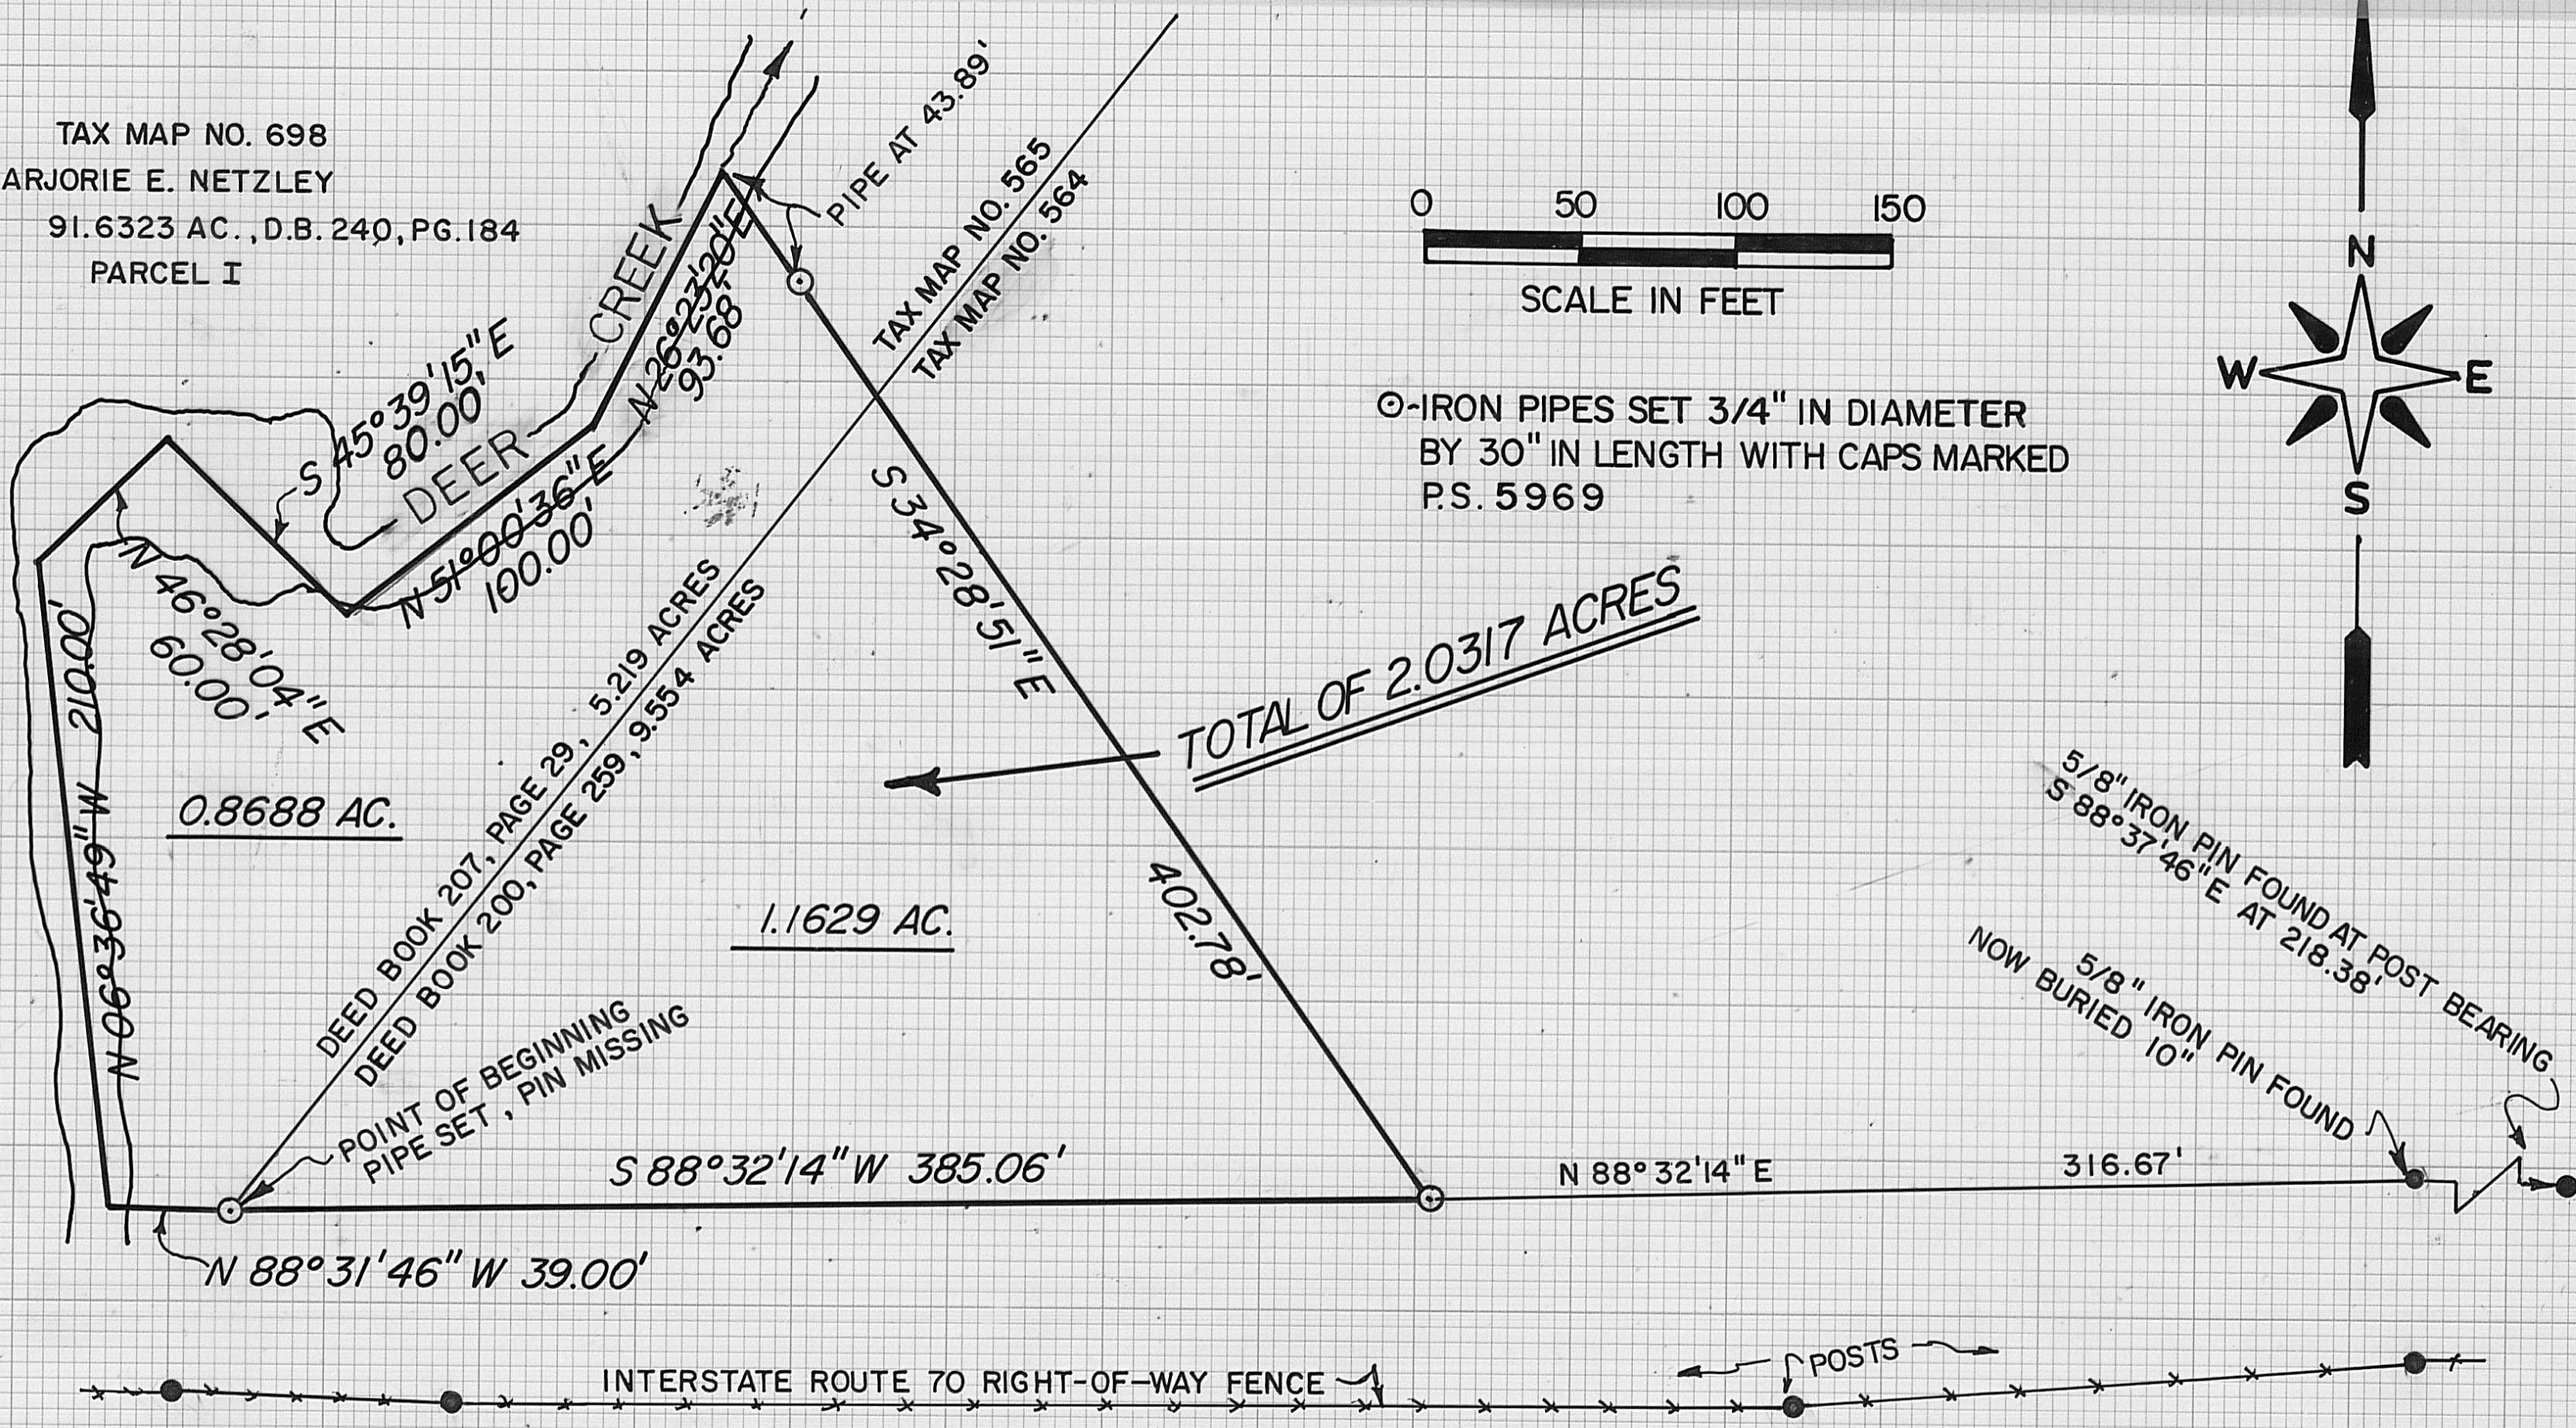

BABB ENGINEERING & SURVEYING
 209 LAFAYETTE ST., P.O. BOX 374
 LONDON, OHIO 43140
 TELE. 614-852-4121

GRANTOR THE TRUSTEES OF SOMERFORD TOWNSHIP, DEED BOOK 200, PG. 259 (9.554 AC.) & DEED BOOK 207, PG. 29 (5.219 AC.)

LOCATION SOMERFORD TOWNSHIP, MADISON COUNTY, OHIO, V.M.S. 3726 TAX MAP PARCEL NOS. 564 & 565

ACREAGE 0.8688 AC. OUT OF THE 5.219 AC. AND 1.1629 AC. OUT OF THE 9.554 AC. FOR A TOTAL OF 2.0317 ACRES

DRAWN BY: NB DATE: 28th Feb 84 CHECKED BY: NB DATE: 29th Mar 84

I HEREBY CERTIFY THAT THE HEREON PLATTED PROPERTY WAS MEASURED TO ACCEPTABLE SURVEY STANDARDS

Neil Babb 29 March 1984
 NEIL BABB P.S. 5969 DATE

JOB NO. SY00884 FIELD BOOK 20 **13-85**